



Ferndale Cottage, Burndell Road, Yapton, BN18 0HR

£635,000 Freehold



4 Bedrooms



2 Bathrooms



3 Reception Rooms



Sims Williams

## Key Features

- Handsome Character House
- 2 Good Reception Rooms
- Bespoke Fitted Kitchen & Utility Room
- Conservatory onto Garden
- GF Shower Room & Boot Room
- 4 Double Bedrooms
- Study/Nursery
- Gardens with Outbuildings
- Gated Driveway

## EPC Rating

Current = D

Potential = C

## Council Tax Band

Band = E

## Tenure - Freehold



# Ferndale Cottage, Burndell Road, Yapton, BN18




Approximate Area = 1680 sq ft / 156 sq m

Outbuildings = 534 sq ft / 49.6 sq m

Total = 2214 sq ft / 205.6 sq m

For identification only - Not to scale

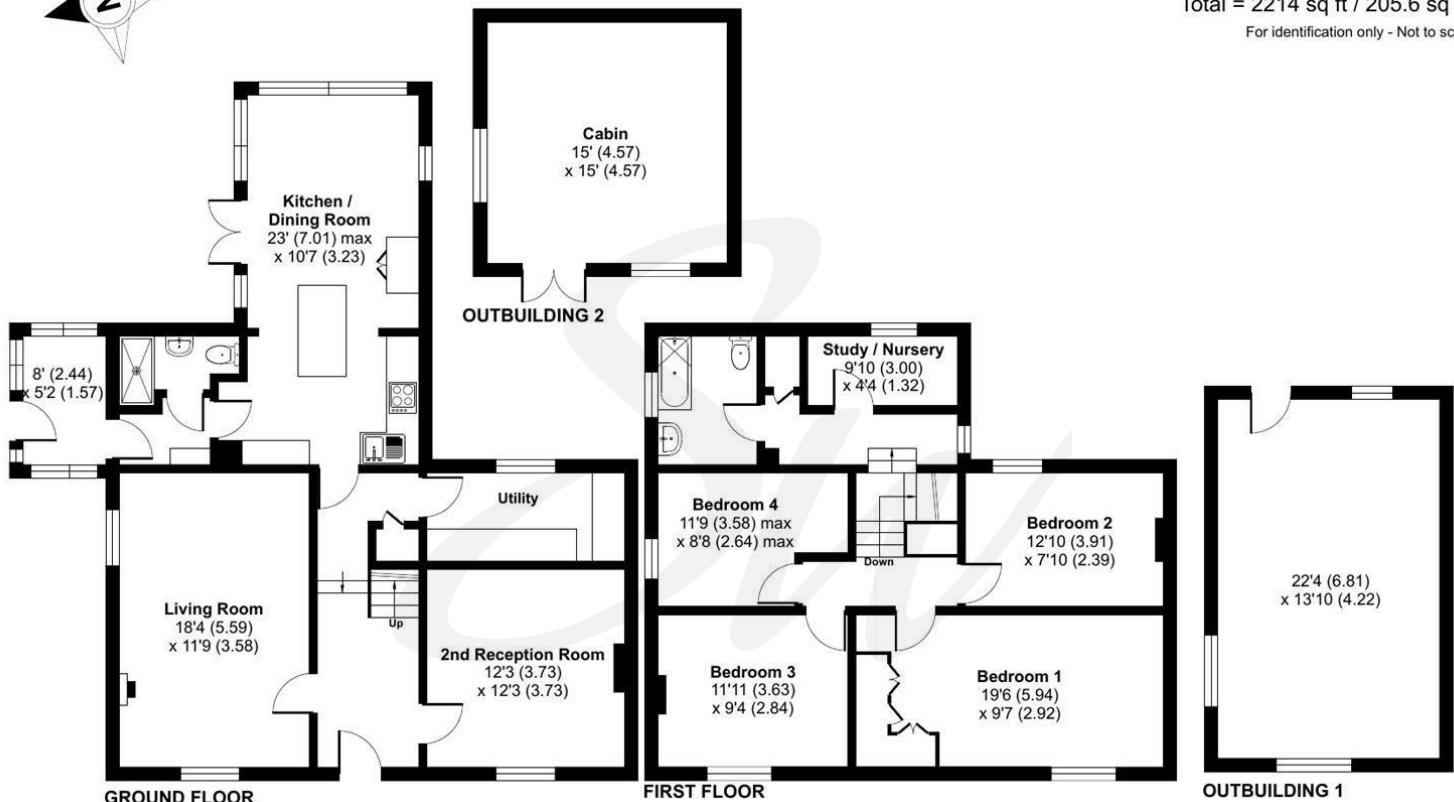

Certified  
Property  
Measurer

Floor plan produced in accordance with RICS Property Measurement Standards incorporating International Property Measurement Standards (IPMS2 Residential). ©nchecom 2024.  
Produced for Sims Williams. REF: 1149029





[simswilliams.co.uk](http://simswilliams.co.uk)

---

#### CHICHESTER

8-9 Southgate  
Sales 01243 787868  
Lettings 01243 836055  
[chichester@simswilliams.co.uk](mailto:chichester@simswilliams.co.uk)

---

#### WALBERTON

5 Maple Parade  
Sales 01243 551368  
Lettings 01243 836055  
[walberton@simswilliams.co.uk](mailto:walberton@simswilliams.co.uk)

---

#### ARUNDEL

8a High Street  
Sales 01903 885678  
Lettings 01903 881133  
[arundel@simswilliams.co.uk](mailto:arundel@simswilliams.co.uk)

---

#### BOGNOR REGIS

46 High Street  
Sales 01243 862626  
Lettings 01243 836055  
[bognor-regis@simswilliams.co.uk](mailto:bognor-regis@simswilliams.co.uk)

Viewing Strictly by arrangement via the vendor's agent Sims Williams 01243 551368. These particulars are believed to be correct but their accuracy is not guaranteed and they do not form part of any contract.