



The Red House







The Red House

Stockton Avenue, Dawlish, Devon, EX7 9LU

Dawlish station (0.5 miles), Exeter (13.8 miles), Bovey Tracey (13.8 miles)

A striking and beautifully restored Edwardian residence in an elevated position with panoramic sea and countryside views. Offering elegant and versatile accommodation of over 3,000 sq ft, landscaped gardens, a sun terrace, and garaging, within walking distance of the town, seafront and station.

- A striking and beautifully restored Edwardian residence
- Superb period features throughout
- Six bedrooms including principal bedroom with en suite
- Private driveway approach with car port
- EPC: E
- Elegant and versatile accommodation
- Three principal reception rooms plus study
- Landscaped terraced gardens with raised sun terrace
- Council Tax Band: F
- Freehold

Guide Price £750,000

Stags Exeter

21/22 Southernhay West, Exeter, Devon, EX1 1PR

01392 255202 | exeter@stags.co.uk

The London Office

40 St James's Place, London, SW1A 1NS

020 7839 0888 | enquiries@tlo.co.uk



SITUATION

The Red House occupies a superb and discreet position at the end of a private no-through road, just a short walk from the heart of Dawlish. This popular coastal town, with its classic Regency architecture and welcoming atmosphere, is renowned for its scenic seafront, sandy beaches, and the iconic railway line that runs along the water's edge—part of Brunel's historic atmospheric railway.

Dawlish provides a wide range of amenities including shops, restaurants, cafés, and both primary and secondary schooling. There are excellent transport links via the town's mainline railway station, with regular services to Exeter, Plymouth and London Paddington. The nearby A379 provides swift road access to Exeter, approximately 12 miles to the north, where a more extensive range of services can be found, including high street shopping, dining, hospitals, university, and an international airport.

The surrounding area offers a wealth of outdoor opportunities, from coastal walks and sailing along the Exe Estuary, to hiking on the open moorland of Dartmoor. The Exe Estuary Trail, South West Coast Path, and nearby golf courses at Teignmouth and Dawlish Warren provide further leisure pursuits.

DESCRIPTION

The Red House is a most distinguished detached Edwardian villa, constructed in the early 20th century and occupying an exceptional hillside position with commanding views. This landmark property has been sensitively renovated by the current owners, blending original period detailing with contemporary finishes to create a refined and welcoming family home. Internally, the house retains many architectural features characteristic of its era, including fine fireplaces, ornate ceiling mouldings, decorative tiled flooring, original stained glass panels and an impressive staircase that rises from the grand reception hall.

The accommodation, arranged over three spacious floors, is both generous and flexible, with sweeping outlooks from three principal elevations, allowing an abundance of natural light throughout. To the front, the property enjoys far-reaching views across Dawlish town, the wooded valley, surrounding hillsides, and out towards the open sea. The gardens have been attractively landscaped into terraced levels to create a series of inviting outdoor spaces, including a large sun terrace directly accessed from the kitchen, a decked entertaining area, and a pergola-shaded BBQ zone.

Ample parking is provided by a driveway, carport and double garage, with turning space and further hardstanding for visitors. In all, a rare opportunity to acquire a fine period home in a prime coastal setting, combining privacy, space, and convenience.





ACCOMMODATION

An elegant tiled entrance vestibule opens into a wide and welcoming reception hall, featuring a striking central staircase with wooden balustrade and carved newel posts. High ceilings and generous proportions set the tone for the rest of the house, with each principal room benefitting from lovely natural light and superb views.

To the front of the house, a formal drawing room with period fireplace and large windows offers a refined reception space, ideal for entertaining. A sitting room and formal dining room provide additional reception areas, while a study to the side offers a quiet place to work from home.

The kitchen/breakfast room is a particular feature of the property—beautifully appointed with a comprehensive range of cabinetry, central island unit, and Aga. This sociable and light-filled space opens directly onto the sun terrace, perfect for al fresco dining and enjoying the coastal aspect. There is a staircase to the rear leading upstairs, and a utility room is positioned off the kitchen, with access to the garden, while an adjoining store room offers considerable scope—ideal as a home office, orangery or hobby space, subject to any necessary consents.

Stairs rise to a broad first-floor landing, giving access to four generous double bedrooms, each with lovely outlooks. The principal bedroom includes fitted wardrobes and an en suite bathroom, while the second bedroom has its own private balcony with panoramic views over the town and sea. A spacious family bathroom with a shower, serves the remaining rooms. The top floor provides a flexible additional living space, currently arranged as two further bedrooms and a large central lounge area, well-suited as a teenage den, guest suite or home cinema

OUTSIDE

The landscaped gardens are a wonderful complement to the house, designed to make the most of the elevated position while creating a variety of outdoor spaces. The sun terrace, accessed directly from the kitchen, is perfect for eating outside, and offers uninterrupted views across Dawlish to the coastline. Below this, there is a BBQ area, and a timber pergola supporting a productive grapevine, creating a delightful garden environment with character and interest.

The approach to the property is via a private driveway leading to a carport and double garage, with additional hardstanding for several vehicles. There is useful storage space to the rear of the garage and access from here into the garden

SERVICES

Utilities: Mains drainage, gas, electricity and water



Heating: Gas radiators

Broadband: BT 40-50 Mbps

Tenure: Freehold

Standard, Superfast and Ultrafast broadband available (Ofcom)

EE, Three, O2 and Vodafone network available (Ofcom)

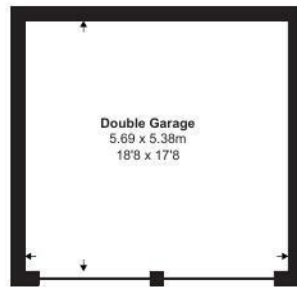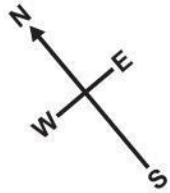


Approximate Area = 3141 sq ft / 291.8 sq m (excludes void)

Limited Use Area(s) = 118 sq ft / 11 sq m

Garage = 330 sq ft / 30.6 sq m

Total = 3589 sq ft / 333.4 sq m

For identification only - Not to scale

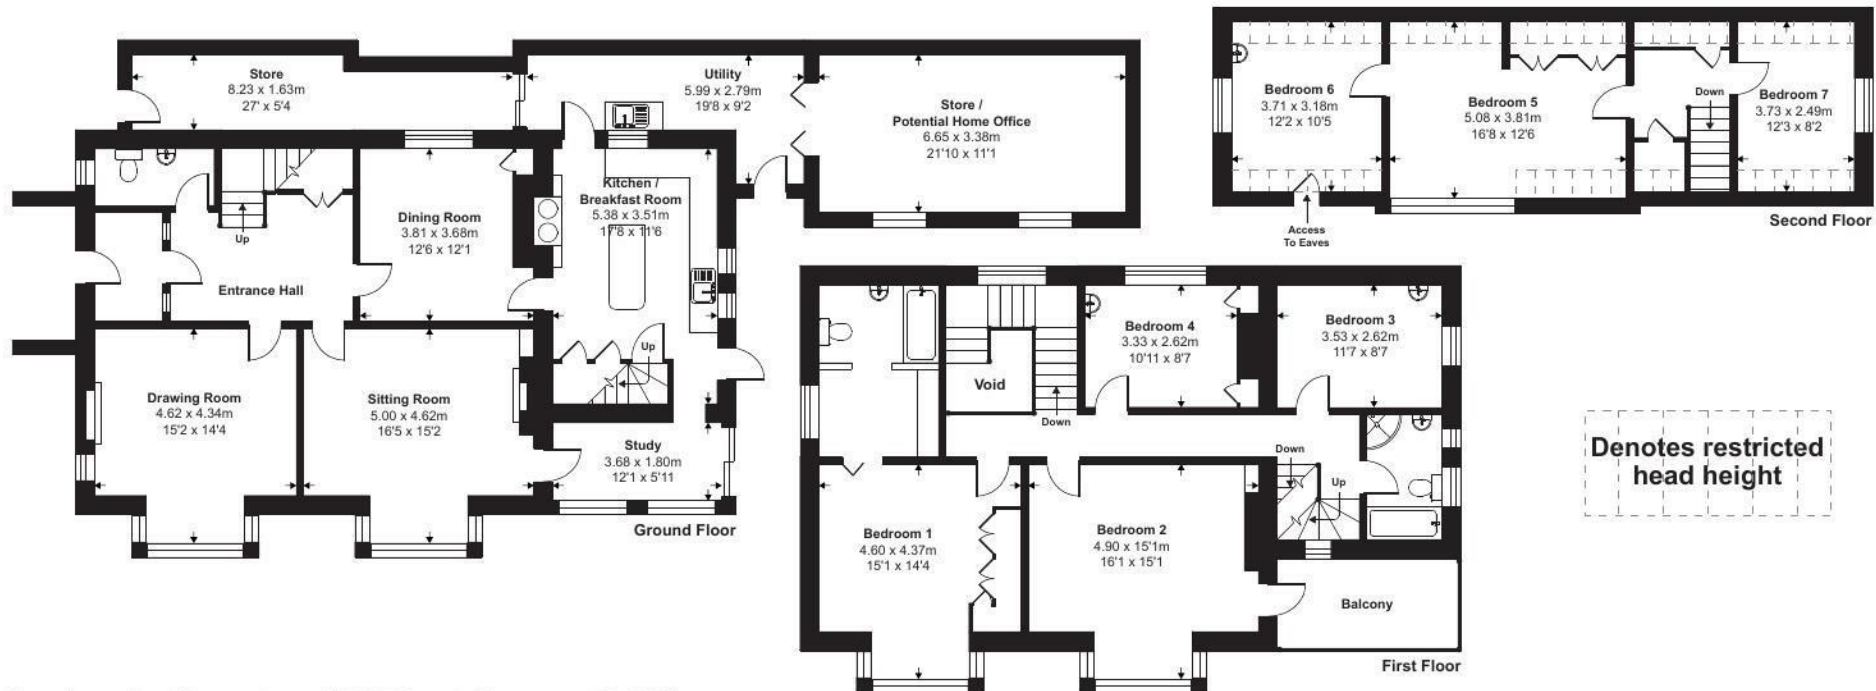

Denotes restricted head height

Floor plan produced in accordance with RICS Property Measurement 2nd Edition, Incorporating International Property Measurement Standards (IPMS2 Residential). © nichecom 2025. Produced for Stags. REF: 1324817



IMPORTANT: Stags gives notice that: 1. These particulars are a general guide to the description of the property and are not to be relied upon for any purpose. 2. These particulars do not constitute part of an offer or contract. 3. We have not carried out a structural survey and the services, appliances and fittings have not been tested or assessed. Purchasers must satisfy themselves. 4. All photographs, measurements, floorplans and distances referred to are given as a guide only. 5. It should not be assumed that the property has all necessary planning, building regulation or other consents. 6. Whilst we have tried to describe the property as accurately as possible, if there is anything you have particular concerns over or sensitivities to, or would like further information about, please ask prior to arranging a viewing.

Energy Efficiency Rating		
	Current	Potential
Very energy efficient - lower running costs		
(92 plus) A		
(81-91) B		
(69-80) C		75
(55-68) D		
(39-54) E	52	
(21-38) F		
(1-20) G		
Not energy efficient - higher running costs		
England & Wales		
EU Directive 2002/91/EC		



