



Gallows Gate







Gallows Gate

51 Stonegallows, Taunton, Somerset, TA1 5JP

Taunton Town Centre 1 mile

A stunning contemporary 5 bedroomed house situated in one of Taunton's most popular locations with detached triple garage, studio and landscaped gardens.

- Stunning detached contemporary house
- Extending to 4,200 ft2 in total
- Open plan kitchen/dining/family room
- Triple garage, gym/office/studio
- Council Tax band G
- Built to the highest specification
- 5 bedrooms, 3 en-suite
- Sitting room and study
- Landscaped gardens
- Freehold

Offers In Excess Of £925,000

Stags Taunton

5 Hammet Street, Taunton, TA1 1RZ

01823 256625 | taunton@stags.co.uk

The London Office

40 St James's Place, London, SW1A 1NS

020 7839 0888 | enquiries@tlo.co.uk



@StagsProperty

SITUATION

Gallows Gate is situated in the very sought after area of Stonegallows which is located in the western outskirts of the county town. Local amenities can be found in the nearby village of Bishops Hull with Taunton centre being easily accessible. Taunton is renowned for its extensive range of shopping, educational, sporting and culture facilities and provides access to the M5 motorway at junction 25. There is also a mainline railway station providing fast rail links to London Paddington in 1 hour and 40 minutes.

DESCRIPTION

The house has been professionally re-built from its original form to create an impressive modern house built to the highest specifications with a detached triple garage adjoining a gym/office/studio and accommodation extending to over 3,000 square feet. Situated on a corner plot with landscaped garden and grounds with a gated entrance and substantial parking area

ACCOMMODATION

The accommodation is beautifully presented throughout and includes an entrance porch with entrance hallway with contemporary glazed staircase leading to the first floor, ceramic tiles which extend through from the hallway to the kitchen/dining/family room. There is a wc, separate boot room, door to side access. The open plan kitchen/dining/family room has bi-folding doors opening out onto the paved terrace. The kitchen is fitted with a range of blue fronted wall and base units which incorporates a range of integrated appliances including a double oven, coffee machine and Quooker tap. There are quartz worktops with induction hob with extractor hood over, sink and drainer. Adjacent to the kitchen is a separate utility room with a range of units to match the kitchen, a sink, quartz worktops, plumbing and space for washing machine and dryer. The sitting room has dual aspect windows and a range of display recesses, fitted cupboard. The study has windows overlooking the rear garden.

To the first floor there is a galleried landing with exposed brick feature wall running up from the ground floor. The master suite includes a walk in dressing room, with a range of fitted cupboards, which leads through to an en-suite bathroom incorporating a double ended bath, wash basin, wc and tiled shower cubicle. There are a further four bedrooms, two with en-suite shower rooms and a family bathroom with double ended bath, wash basin, wc and enclosed shower cubicle.





OUTSIDE

There is a pillared entrance with double electrically operated gates which open on to a large gravel parking and turning area enclosed by timber fencing and laurel hedging. There is access to a garage block with triple garage with double and single electrically operated roller doors. At the back of the garage is a separate room which could easily be used as a gym, home office, studio or, subject to planning, the whole garage block could be converted to an annex if required.

The garden has been heavily landscaped and includes a superb paved terrace, high stone and timber clad walls with lighting. The main area of garden is laid to lawn at the back of the house and includes a pathway which extends to the garage block.

SERVICES

Mains drainage, water, electricity, gas. Gas central heating. Ultrafast broadband available (Ofcom - Jurassic fibre currently connected), Mobile signal likely outdoors (Ofcom). Please note the agents have not inspected or tested the services.


DIRECTIONS

From the centre of town take Wellington Road and go straight across the Silk Mills roundabout A38 past the Hungry Horse on your right hand side and after a short distance take a right into Stonegallows where the property can be found immediately on the left hand side.



Approximate Area = 3259 sq ft / 302.7 sq m
Garage = 599 sq ft / 55.6 sq m
Outbuilding = 407 sq ft / 37.8 sq m
Total = 4265 sq ft / 396.1 sq m

For identification only - Not to scale

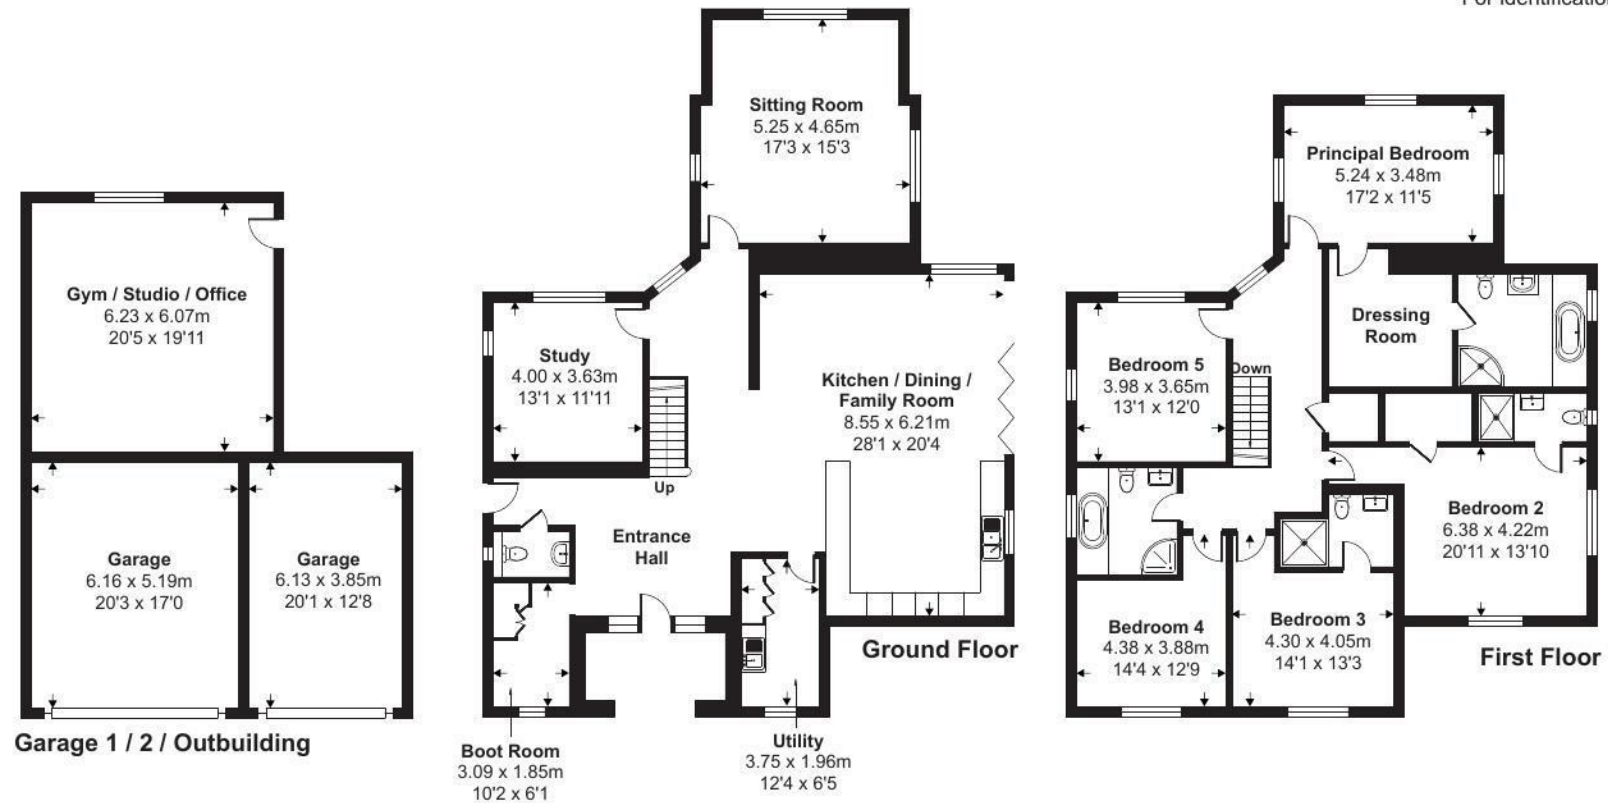

Floor plan produced in accordance with RICS Property Measurement 2nd Edition, Incorporating International Property Measurement Standards (IPMS2 Residential). © nichecom 2025. Produced for Stags. REF: 1293273



STAGS

IMPORTANT: Stags gives notice that: 1. These particulars are a general guide to the description of the property and are not to be relied upon for any purpose. 2. These particulars do not constitute part of an offer or contract. 3. We have not carried out a structural survey and the services, appliances and fittings have not been tested or assessed. Purchasers must satisfy themselves. 4. All photographs, measurements, floorplans and distances referred to are given as a guide only. 5. It should not be assumed that the property has all necessary planning, building regulation or other consents. 6. Whilst we have tried to describe the property as accurately as possible, if there is anything you have particular concerns over or sensitivities to, or would like further information about, please ask prior to arranging a viewing.

Energy Efficiency Rating		
	Current	Potential
Very energy efficient - lower running costs		
(92 plus) A		
(81-91) B		
(69-80) C		
(55-68) D		
(39-54) E		
(21-38) F		
(1-20) G		
Not energy efficient - higher running costs		
England & Wales		
EU Directive 2002/91/EC		



