


2 Beech View Spital road Blyth

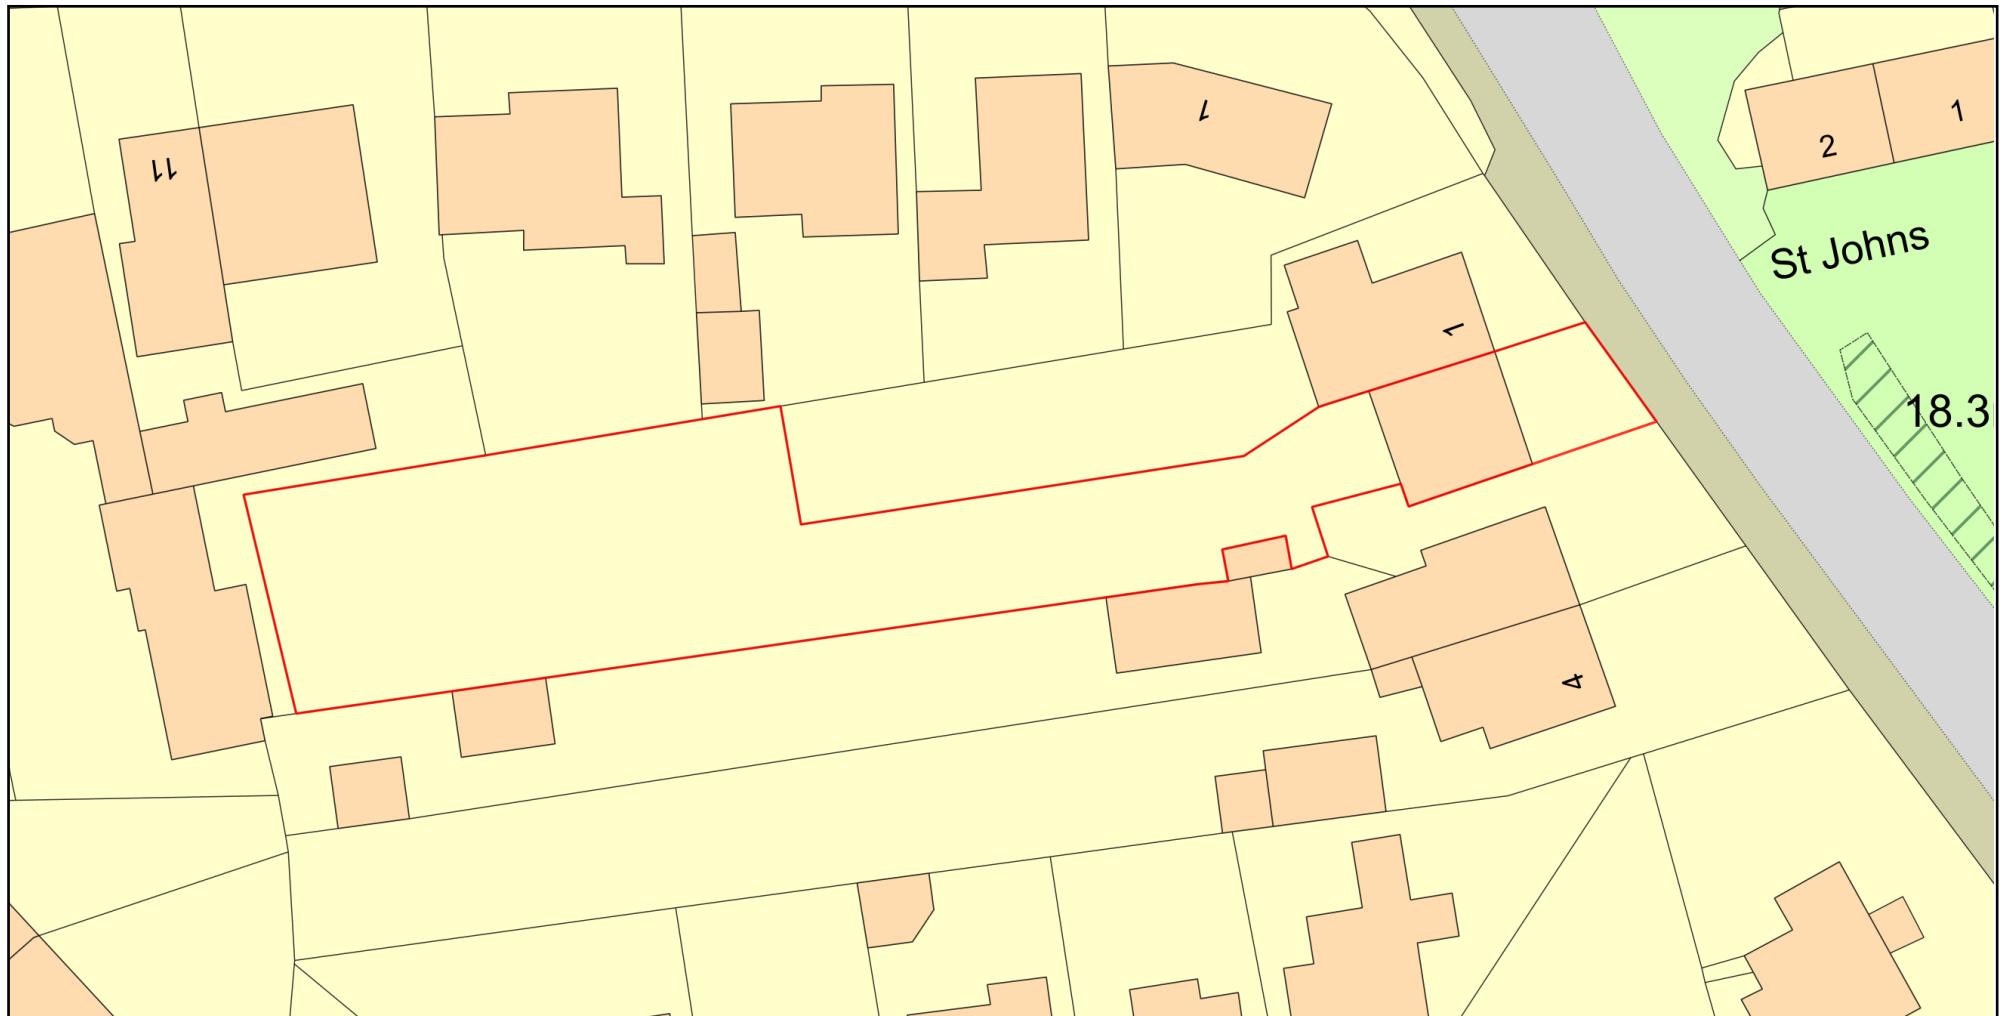

0 20
Metres



Plan Produced for: Mellor and Beer estate agent

Date Produced: 07 Nov 2025

Plan Reference Number: TQRQM25311111510266

Scale: 1:500 @ A4

© Crown copyright and database rights 2025 OS 100042766

