


16/04/2019 17:31:34 \\gensler.ad\Projects\Revit\Users\lmodels\24746\Architecture - 08.7369.000\_Luke\_Askwith@gensler.com.rvt

## 2 PROPOSED BASEMENT

SCALE: 1 : 100

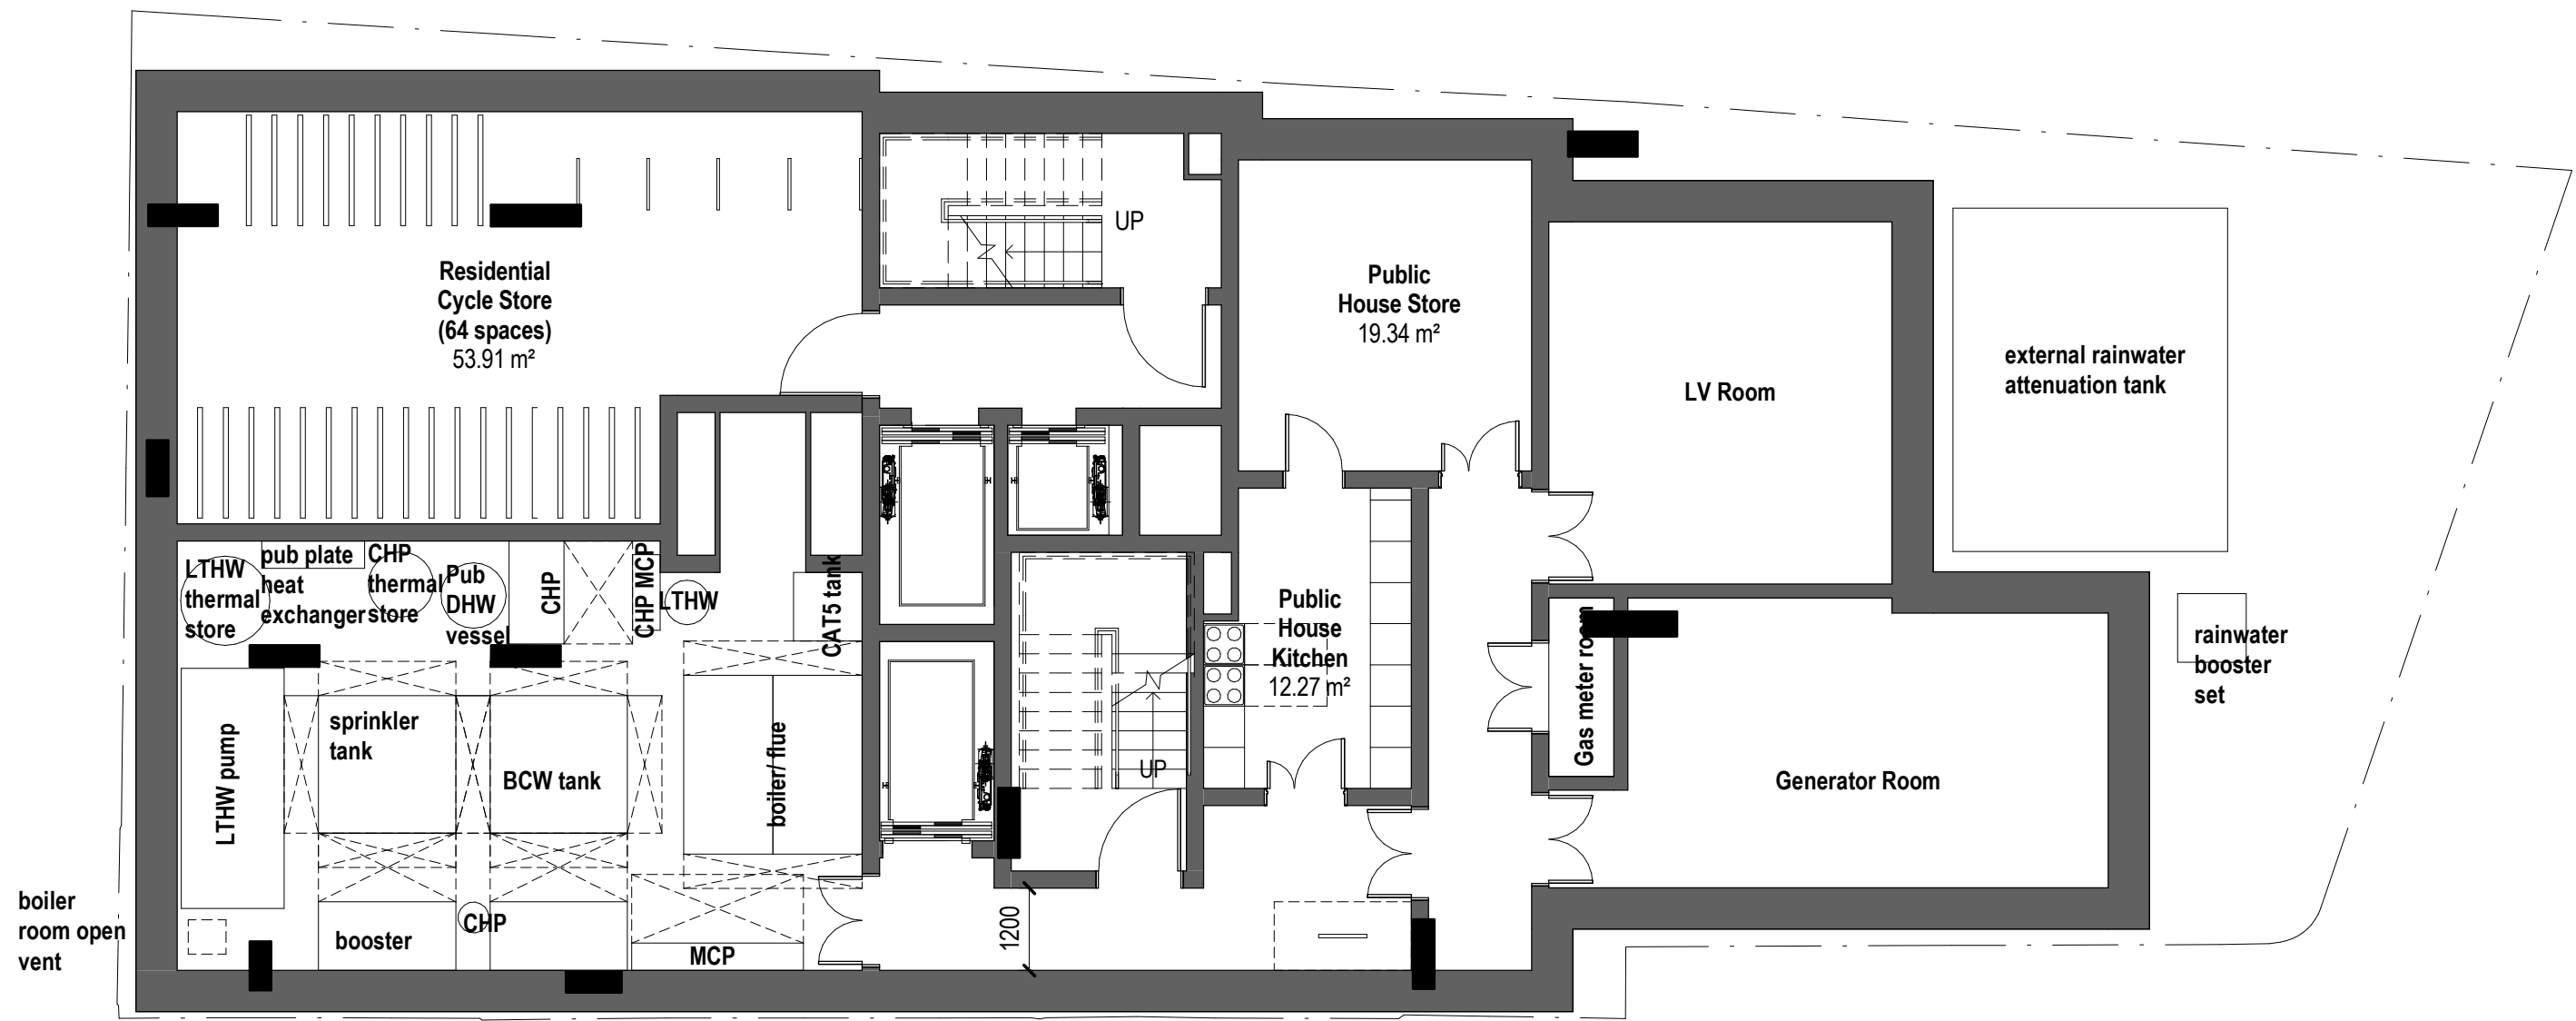

notes:  
Do not scale from drawings. All discrepancies to be reported to  
Gensler architect immediately.  
All dimensions to be verified by contractor on site prior to any works

NOT FOR  
CONSTRUCTION

B	02/04/19	Planning Issue		LA	NL
A	06/03/19	Draft Issue		LA	NL
rev	date	revision note		drawn	checked
consultant					

lead consultant

**Gensler**


Thomas More Square  
London E1W 1YW  
United Kingdom

Tel +44 (0)20 7073 9600  
Fax +44 (0)20 7539 1917

client

UDN Redevelopments Limited  
65 Delamere Road, Hayes  
Middlesex UB4 0NN  
UK  
Tel 020 3726 9801

key plan

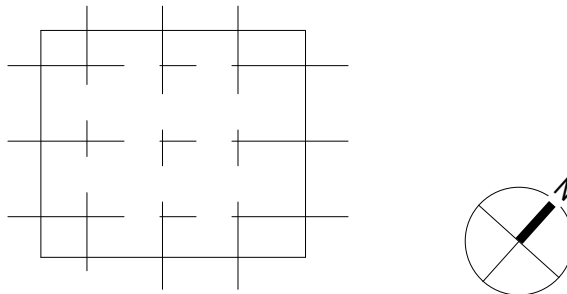

category  
1 GENERAL ARRANGEMENT  
family  
200-299 ENLARGED PLANS PARTITION  
title  
PROPOSED BASEMENT PLAN

project  
Hero of Switzerland  
SW9 7LL

project number  
08.7369.000

scale 1 : 100	rev 02/04/19	drawn LA	checked NL
number		rev	

**A1.200**

**B**