





Raskelf, York Guide Price £725,000

*** WATCH OUR SOCIAL MEDIA REEL NOW *** A simply stunning new home discretely positioned within a pretty village on the outskirts of Easingwold, around 9 miles south of Thirsk and 13 miles north of York. The high specification interior features a "wow factor" 635 sq ft (59.07 sq m) dining kitchen and living area, home office/4th bedroom plus 3 first floor double bedrooms, 4 bathrooms and fantastic views from the principal bedroom.

*** READY TO MOVE INTO AS SOON AS A BUYER CHOOSES A KITCHEN ***

Follow Stephensons on your favourite social media platforms for exclusive video content, pre-market teasers, off market opportunities and a head start on other house hunters by getting to see many of our new listings before they appear online. Find us by searching for stephensons1871.

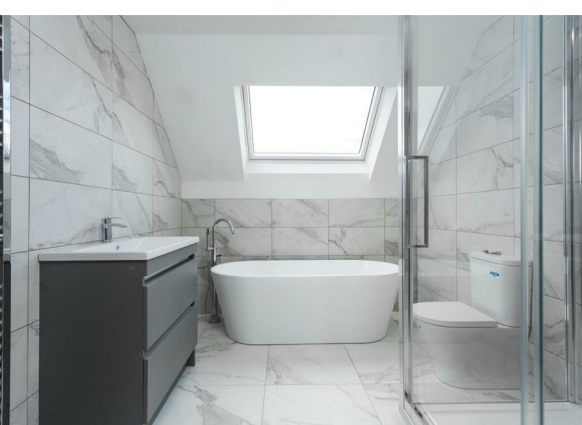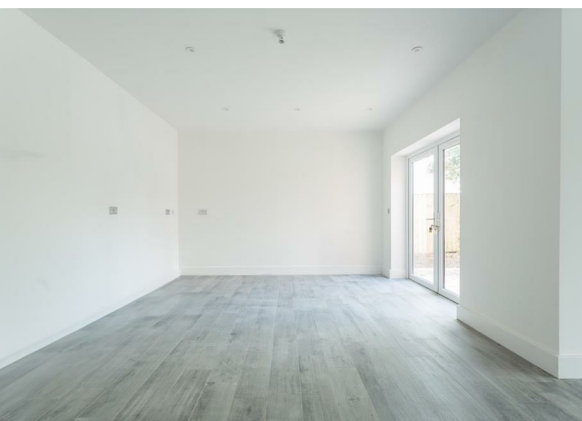

Inside

A reception hall leads off into a snug and a magnificent open plan dining kitchen and living room with bi-folding doors out into the rear garden. Buyers currently having a choice of kitchens and the option to upgrade against the developer's allocated allowance.

The ground floor also features a utility room with access into the attached garage plus a home office and ground floor shower room/wc.

The first floor offers a spacious landing/lounge area, a principal bedroom with en-suite shower room and Juliet balcony with fantastic paddock views, 2 further bedrooms and a luxury bathroom.

Externally this plot comes with a gated driveway, detached garage and a ready turfed rear garden.

Kitchen Choice

For a limited period of time only, the developer is offering a buyer the opportunity to have a choose a kitchens with an option to upgrade your choice against an agreed schedule of allowances. Further details are available upon request.

Specification Overview

The property will feature double glazing and an air source heating system providing underfloor heating on the ground floor and radiators on the first floor.

Buyers will also have the optional upgrade of a wood burning stove plus the option to upgrade further with the installation of solar panels with battery storage to supplement energy bills.

Tenure

Freehold

Services/Utilities

Electricity, water and sewerage are understood to be connected.

Broadband Coverage

New Build - Speeds not available yet

*Download speeds vary by broadband providers so please check with them before purchasing.

EPC Rating

New Build - Not available yet

Council Tax


New Build - Rate not available yet - North Yorkshire Council

Current Planning Permissions


No current valid planning permissions

Viewings

Strictly via the selling agent - Stephensons Estate Agents, Easingwold

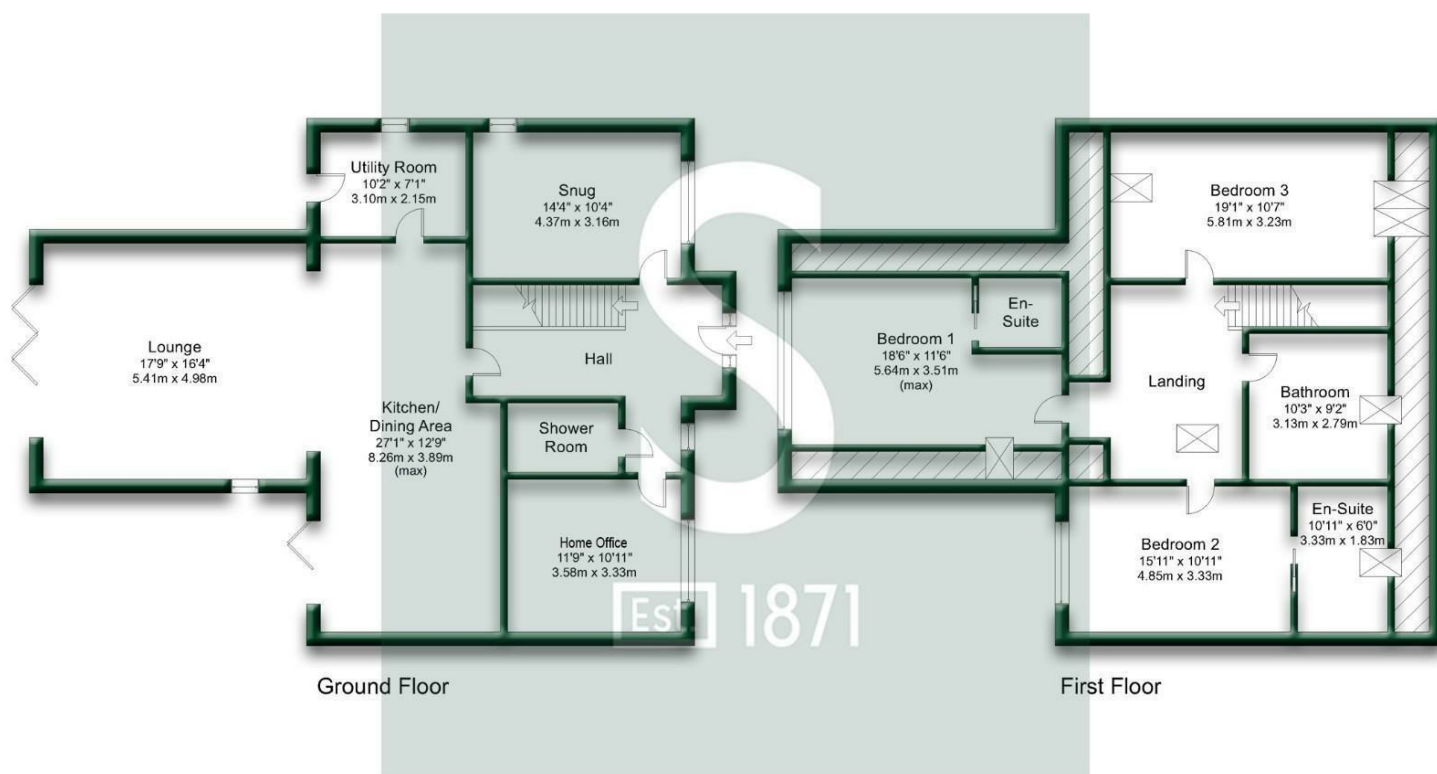

For illustrative purposes only. Not to Scale. Copyright © Apex Plans.

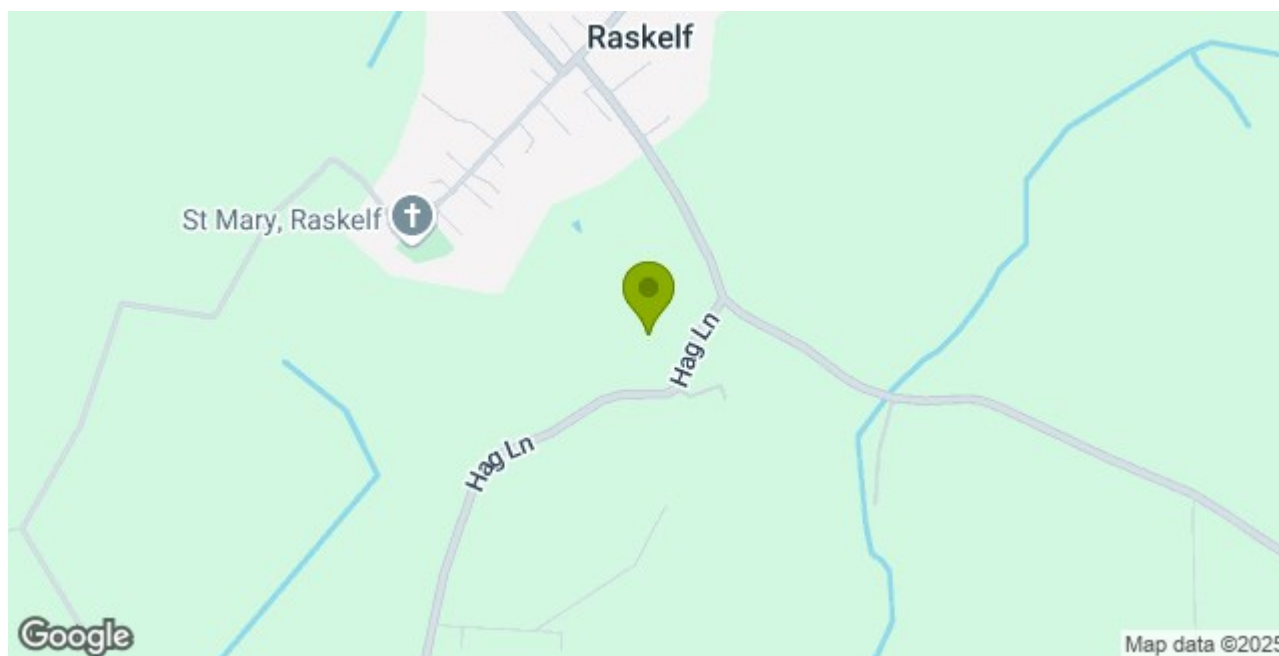

Stephensons

York	01904 625533
Knaresborough	01423 867700
Selby	01757 706707
Boroughbridge	01423 324324
Easingwold	01347 821145
York Auction Centre	01904 489731
Haxby	01904 809900

Partners

J F Stephenson MA (cantab) FRICS FAAV
 I E Reynolds BSc (Est Man) FRICS
 R E F Stephenson BSc (Est Man) MRICS FAAV
 N J C Kay BA (Hons) pg dip MRICS
 O J Newby MNAEA
 J E Reynolds BA (Hons) MRICS
 R L Cordingley BSc FRICS FAAV
 J C Drewniak BA (Hons)

Associates

N Lawrence

