



The Old Bakery, Brandsby Street, Crayke, York YO61 4TB

Stephensons



A characterful and surprisingly spacious 4 bedroom property with origins believed to date back as far as the early 18th Century and featuring extensive off road parking, triple garaging and a versatile 500 sq ft annex/home office. The living accommodation on offer includes a spacious reception hall, 3 formal reception rooms, impressive dining kitchen, principal bedroom with stylish en-suite bathroom, 3 further bedrooms and a separate shower room.

North Yorkshire Council - Tax Band F

Viewings via Easingwold Office 01347 821145



A spacious reception hall with feature fireplace leads off into a charming snug with wood burning stove, formal dining room and a 20'10" long living room with open fire and double doors opening out into a delightful, paved patio with an original feature well. The 20'2" long dining kitchen features a vaulted beamed ceiling, 2 skylights and a sliding door onto the patio plus utility room and rear porch.

The first floor, accessed via 2 independent staircases, provides a principal bedroom with en-suite bathroom, 3 further bedrooms and a shower room. Other internal features of note include secondary glazed sash windows, oil fired radiator central heating and solar panels supplementing the property's energy supply.




Externally to front garden is laid to lawn and a gated driveway leads up to a generous area of hard standing which provides extensive parking and access into 2 larger than average garages (1 with inspection pit) with remote control roller doors. The adjoining annex, currently used as a home office and workshop with kitchenette and wc, is centrally heated and offers tremendous versatility for a variety of uses. The property also features a lawned rear garden store and a number of well stocked shrub beds and borders, brick built log store with WC and wash basin.







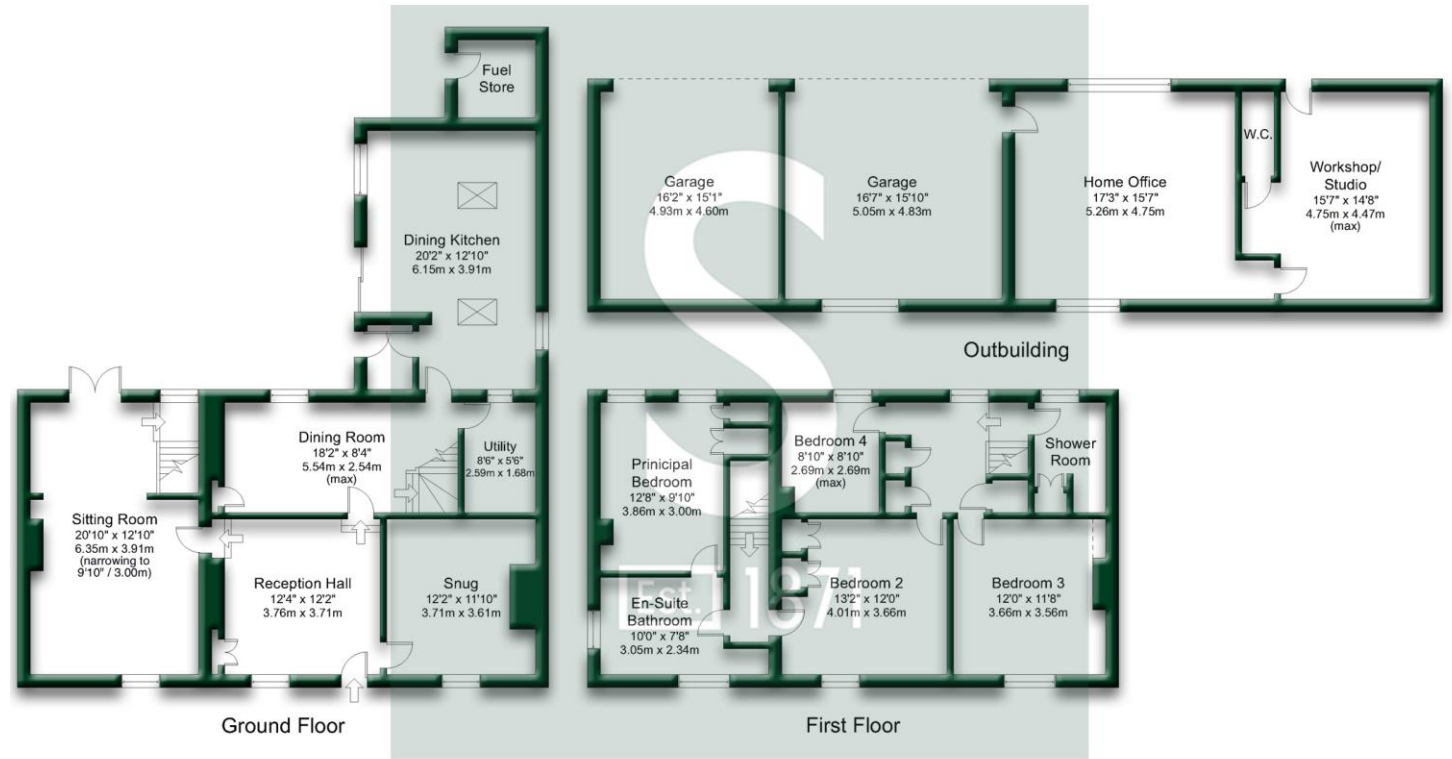

Gross internal floor area excluding Fuel Store & Outbuilding (approx.): 177.5 sq m (1,911 sq ft)
Not to Scale. Copyright © Apex Plans.

Score	Energy rating	Current	Potential
92+	A		
81-91	B		85 B
69-80	C		
55-68	D	61 D	
39-54	E		
21-38	F		
1-20	G		

Services

We have been informed by the Vendor that all mains services are connected to the property with the exception of gas.

Stephensons
York
Haxby
Knaresborough
Selby
Boroughbridge
Easingwold
York Auction Centre

01904 625533
01904 809900
01423 867700
01757 706707
01423 324324
01347 821145
01904 489731

Partners
JF Stephenson MA (Cantab) FRICS FAAV
IE Reynolds BSc (Est Man) FRICS
REF Stephenson BSc (Est Man) MRICS FAAV
NJC Kay BA (Hons) pg dip MRICS
OJ Newby MNAEA
JE Reynolds BA (Hons) MRICS
RL Cordingley BSc FRICS FAAV
JC Drewniak BA (Hons)

Associates
CS Hill FNAEA
N Lawrence

Regulated by RICS. Stephenson is the trading name for Stephenson Estate Agents LLP
Partnership No: OC404255 (England & Wales)
Registered Office: 10 Colliergate York YO1 8BP



CONSUMER PROTECTION FROM UNFAIR TRADING REGULATIONS 2008

Stephensons with Boulton and Cooper for themselves and for the vendors or lessors of this property for whom they act, give notice that:

- Messrs Stephenson with Boulton and Cooper, their servants or agents, (the firm) accept no responsibility whatsoever for any statement within the meaning of the Consumer Protection From Unfair Trading Regulations 2008 which is made as to any feature of any property identified in this brochure, or as to any matter in relation thereto prescribed by any order made under the said Act.
- The foregoing disclaimer applies to any such statement, whether of fact or opinion, made herein or otherwise and whether made orally, pictorially or in writing or howsoever by the firm.
- No inference of any kind should in any circumstances whatsoever be drawn from any such statement, or from any omission from such statement or omission.
- Without derogation from the generality of the foregoing disclaimer, the firm neither represents nor warrants the existence, type, size, position, effectiveness or condition of any feature or features of the said property which may be mentioned herein. Nothing contained forms part of any offer and no statement made, whether herein or otherwise, by or on behalf of the firm will be incorporated in any agreement between the vendors and any purchaser nor should any such statement be relied upon in entering or agreeing to enter into any such agreement or expending any sum in contemplation thereof.