



Rice Lane, Flaxton Guide Price £650,000

*** WATCH OUR SOCIAL MEDIA REEL NOW *** A fabulous 4 bedroom detached period property of immense charm and character located within the picturesque village of Flaxton, featuring an architect inspired extension and an impressive dining kitchen with bi-folding doors out into a delightful walled rear garden.

*** SOUGHT AFTER VILLAGE LOCATION ***

Follow Stephensons on your favourite social media platforms for exclusive video content, pre-market teasers, off market opportunities and a head start on other house hunters by getting to see many of our new listings before they appear online. Find us by searching for stephensons1871.



Location Overview

The picturesque village of Flaxton is situated around 9 miles north of York and 9 miles west of Malton and just a mile off the A64, a 40 mile drive to the coast and 10 minutes to the Howardian Hills and Castle Howard. A perfect village location with diverse choice.

Property Overview

Believed to have origins dating back as far as the mid 19th Century, Rose Cottage was comprehensively renovated in the late 1990's to include a unique and beautiful rear extension, drawn and planned to every detail by the family's architect. The house has been tastefully modernised to give it a contemporary feel whilst cleverly retaining its original character.

Inside

An 18'4" (5.58m) long hall with flagstone flooring and high vaulted ceiling leads into a stunning dining kitchen featuring a bespoke oak kitchen with generous storage, expansive granite worktops and integrated appliances complemented by bi-folding doors off the dining area allowing access out into the delightful rear garden. The 24'3" (7.39m) long living room includes exposed beams, oak flooring, rural views and a wood burning stove.

The ground floor living accommodation also includes a cloakroom/wc, utility room and access into the integral garage off the hall.

The first floor landing features a fabulous stained glass window and leads off into a 17'8" (5.38m) long dual aspect principal bedroom with rear garden views and high vaulted ceiling, 3 further double bedrooms (2 with built-in wardrobes and 2 with rural views) and a stylish bathroom with heated towel rail and both a bath and separate large, well-proportioned, walk-in shower.

Other internal features of note include underfloor heating (oil fired) and the original 1990's sealed unit double glazed sash windows.

Outside

A gravel double width driveway provides parking and access into an integral 17'8" (5.38m) long garage with power and light connected.

The delightful rear garden provides a generous paved seating area, lawn and a decked terrace with pergola and versatile brick built storage shed landing off.

Tenure

Freehold

Services/Utilities

Electricity, water and sewerage are understood to be connected.

Broadband Coverage

Up to 76* Mbps download speed

*Download speeds vary by broadband providers so please check with them before purchasing.

EPC Rating

D

Council Tax


C - North Yorkshire Council

Current Planning Permissions

No current valid planning permissions

Viewings

Strictly via the selling agent - Stephenson's Estate Agents, Easingwold

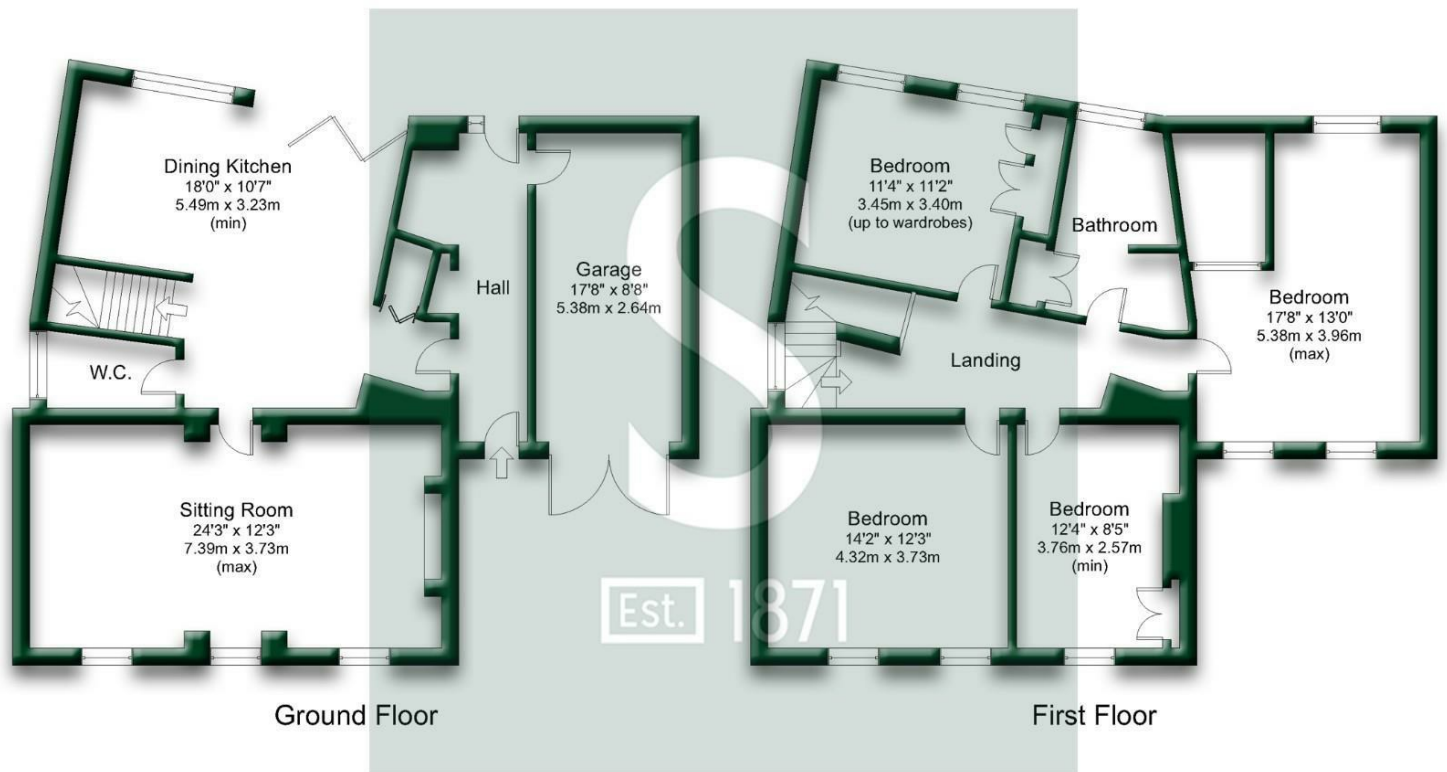

Not to Scale. Copyright © Apex Plans.
Gross internal floor area excluding Garage (approx.): 162.3 sq m (1,748 sq ft) For illustrative purposes only.



Stephensons

York	01904 625533
Knaresborough	01423 867700
Selby	01757 706707
Boroughbridge	01423 324324
Easingwold	01347 821145
York Auction Centre	01904 489731
Haxby	01904 809900

Partners

J F Stephenson MA (cantab) FRICS FAAV
 I E Reynolds BSc (Est Man) FRICS
 R E F Stephenson BSc (Est Man) MRICS FAAV
 N J C Kay BA (Hons) pg dip MRICS
 O J Newby MNAEA
 J E Reynolds BA (Hons) MRICS
 R L Cordingley BSc FRICS FAAV
 J C Drewniak BA (Hons)

Associates

N Lawrence

