



The Firs, Cross Lanes, Tollerton, York YO61 1RB

Stephensons



A fabulous 5 bedroom family home set in around 2.15 acres located less than 8 miles north of York, 2.5 miles south of Easingwold and 1 mile east of Tollerton. Built in around 1851 and boasting over 3,800 sq ft of beautiful presented and incredibly versatile accommodation, this characterful home is tailor made for multi-generational living with the outside space providing a host of family and lifestyle orientated outbuildings to complement the sweeping lawns, 2 ponds, double garage and expansive parking area.

Viewings via Easingwold Office 01347 821145



The extended ground floor living space extends to around 2,200 sq ft and features 2 formal reception rooms with oak flooring, exposed beams, wood burning stoves and adjoining orangeries with rear garden views. The stunning 29'4" (8.93m) long dining kitchen features a combination of granite and timber worktops, generous storage and an oil fired Aga, complemented by touch control hob and a useful utility area with further granite worktops and doors leading off into a 3rd orangery and out into the rear garden.

The ground floor also features a spacious double bedroom, luxurious shower room, sensibly sized study and a 2nd kitchen with a 2nd oil fired Aga and access out into a secluded Mediterranean courtyard.

With 2 independent staircases leading up to the first floor, this property provides an east wing, west wing vibe conducive to further independent family living with a show stopping principal bedroom accessed off the main reception hall that features a 13'6" (4.11m) high vaulted ceiling with exposed beams, en-suite bathroom and a staircase climbing up to a versatile mezzanine.







The 2nd staircase off the snug leads up to 3 double bedrooms (1 with a secret staircase up into a den and dressing room) and stunning split level family bathroom complete with freestanding bathtub and separate walk-in shower. Other internal features of note include 3 air source heat pumps and double glazing throughout.

The Firs stands with gardens and grounds that extend to around 2.15 acres and a gated driveway provides expansive off road parking and access into a detached double garage, workshop, 3 general garden storage sheds and a lawned side garden approaching 0.20 of an acre. The lawned rear garden itself extends to almost 0.33 of an acre and offers a wonderful blend of formal landscaping and playful lifestyle features that include an outdoor kitchen with pizza oven, The Love Nest with a wood burning stove, 2 cozy garden retreats in The Boat House and The Cottage and The Tiki Bar with a viewing platform overlooking one of the ponds as well as being the base camp before climbing a rope ladder up to a zip wire. The grounds also include 2 substantial ponds, 1 of which features a wooden rope bridge on to Jack Sparrow Island.

# Cross Lanes, Tollerton, York, YO61 1RB

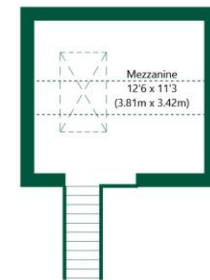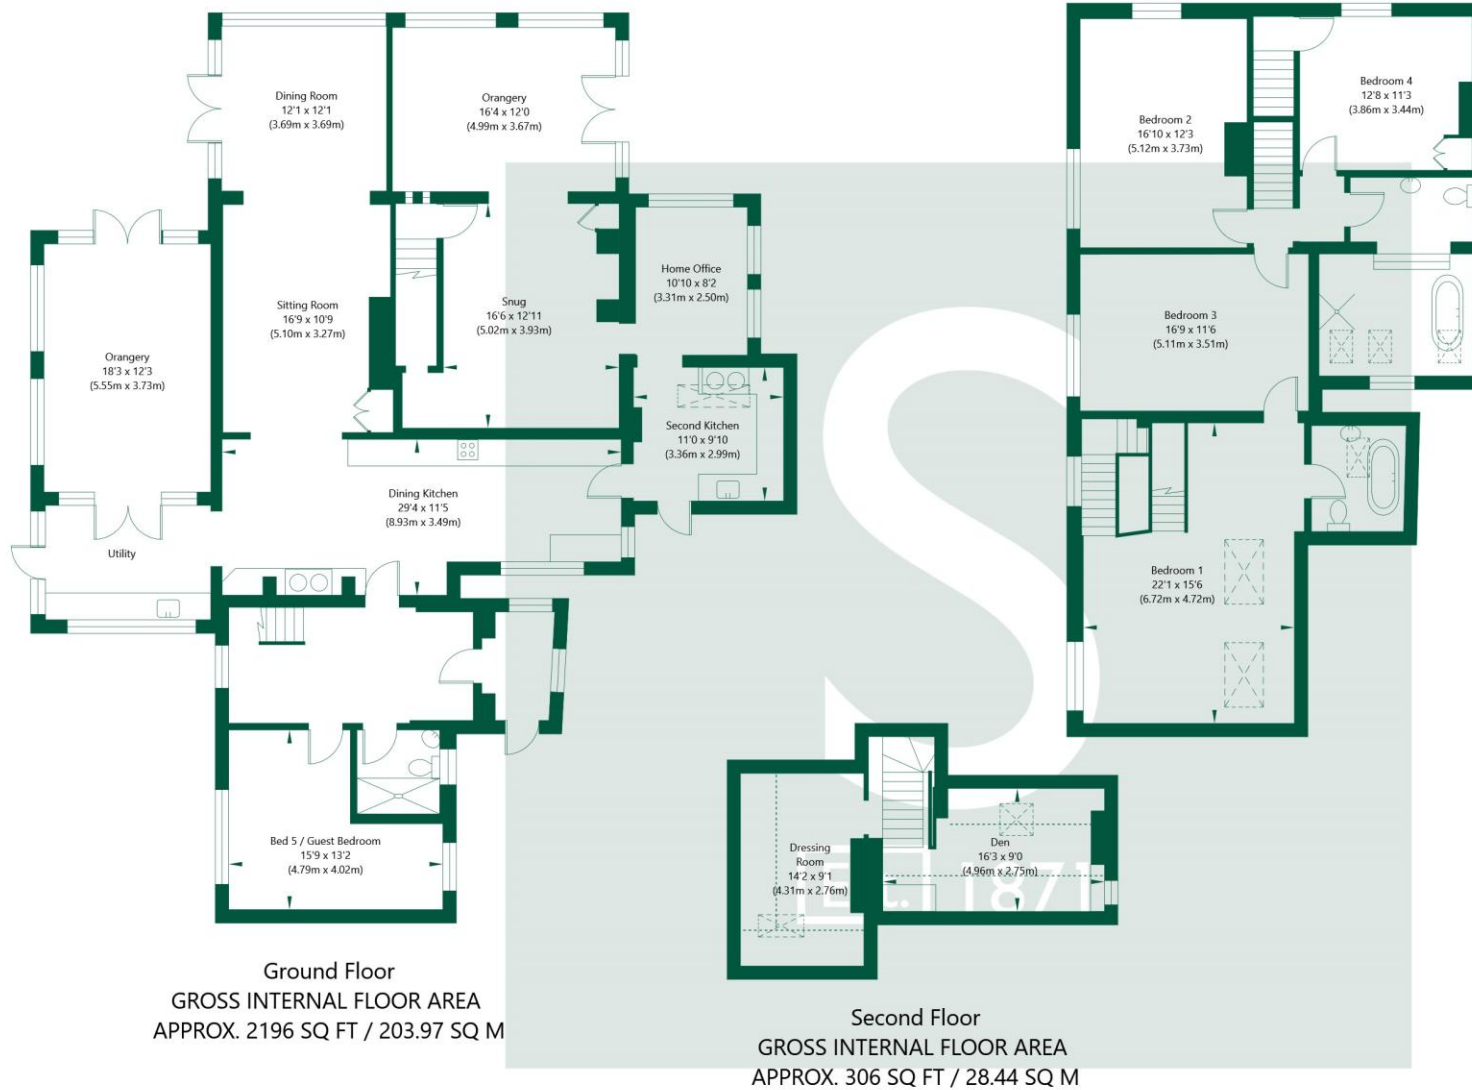

NOT TO SCALE - FOR ILLUSTRATIVE PURPOSES ONLY  
 APPROXIMATE GROSS INTERNAL FLOOR AREA 3865 SQ FT / 359.07 SQ M  
 All measurements and fixtures including doors and windows are approximate and should be independently verified.  
[www.exposurepropertymarketing.com](http://www.exposurepropertymarketing.com) © 2025



Stephensons  
York  
Knaresborough  
Selby  
Boroughbridge  
Easingwold  
York Auction Centre

01904 625533  
01423 867700  
01757 706707  
01423 324324  
01347 821145  
01904 489731

Partners  
JF Stephenson MA (Cantab) FRICS FAAV  
IE Reynolds BSc (Est Man) FRICS  
REF Stephenson BSc (Est Man) MRICS FAAV  
NJC Kay BA (Hons) pg dip MRICS  
OJ Newby MNAEA  
JE Reynolds BA (Hons) MRICS  
RL Cordingley BSc FRICS FAAV  
JC Drewniak BA (Hons)

Associates  
N Lawrence  
E Newby BSc Hons MRICS

Regulated by RICS Stephenson is the trading name for  
Stephensons Estate Agents LLP  
Partnership No: OC404255 (England & Wales)  
Registered Office: 10 Colliergate York YO1 8BP



CONSUMER PROTECTION FROM UNFAIR TRADING REGULATIONS 2008  
Stephensons with Boulton and Cooper for themselves and for the vendors or lessors of this property for whom they act, give notice that:  
i.) Messrs Stephenson with Boulton and Cooper, their servants or agents, (the firm) accept no responsibility whatsoever for any statement within the meaning of the Consumer Protection From Unfair Trading Regulations 2008 which is made as to any feature of any property identified in this brochure, or as to any matter in relation thereto prescribed by any order made under the said Act.  
ii.) The foregoing disclaimer applies to any such statement, whether of fact or opinion, made herein or otherwise and whether made orally, pictorially or in writing or howsoever by the firm.  
iii.) No inference of any kind should in any circumstances whatsoever be drawn from any such statement, or from any omission from such statement or omission.  
iv.) Without derogation from the generality of the foregoing disclaimer, the firm neither represents nor warrants the existence, type, size, position, effectiveness or condition of any feature or features of the said property which may be mentioned herein. Nothing contained forms part of any offer and no statement made, whether herein or otherwise, by or on behalf of the firm will be incorporated in any agreement between the vendors and any purchaser nor should any such statement be relied upon in entering or agreeing to enter into any such agreement or expending any sum in contemplation thereof