



## Tadcaster Road, Dringhouses, York Offers In The Region Of £900,000

\*\*\*\* SUPERB DEVELOPMENT OPPORTUNITY \*\*\*\*

A substantial 7 bedroom detached house with detailed planning consent for redevelopment into a 4,000 sq. ft luxury family home, positioned in arguably York's most sought after location.





### Accommodation

Positioned in one of York's most prestigious and sought after locations is this 7 bedroom detached family house, offering substantial family living accommodation and benefitting from an additional detailed Planning Application for further expansion and improvement.

The property stands within mature gardens with a shared access with additional planning consent to create a detached garage.

Internally, the property is entered into a spacious reception hall with integral leaded light casement windows and a turn staircase leading to the first floor accommodation with built in under stair cupboard.



There is a downstairs cloakroom with wash hand basin and W/C in addition to a single radiator and feature Quarry tiled flooring.

The property's principal reception room is a sitting room located at the front of the property with a bay window to the front elevation. There is a period boarded fireplace and 2 separate radiators. Located at the rear, is a separate living room having a bay window to the rear and side elevations in addition to a period open fireplace set on a tiled hearth with surround.

The property benefits from a breakfast room having a range of built in base units to the side elevation with high level storage cupboards and mounted display shelving. There is a walk-in larder cupboard and radiator.



The property's kitchen requires modernisation and will be transformed as part of the permitted rear extension. Currently, the kitchen has a range of built-in base units to 3 sides with rounded edge worktops and additional high level storage cupboards. There is a built-in Bosch electric oven and grill and Quarry tiled flooring.

The rear entrance hall gives access to the gardens beyond and has a walk-in cupboard which currently houses the oil fired central heating boiler.

The property's landing services the first floor accommodation in addition to a staircase which leads to the 2nd floor. To the 1st floor are 4 substantial double bedrooms in addition to a house bathroom which has a pedestal wash hand basin and inset panelled bath. There is a separate toilet having a low flush W/C.



To the 2nd floor are 3 further bedrooms again, equipped with radiators.

### To The Outside

The property is accessed directly off Tadcaster Road onto a shared side driveway with planning permission to service a double garage.

Directly to the front of the property is a covered storm porch with front garden having herbaceous borders in addition to walled and hedged boundaries.

Adjoining the rear elevation is a covered tiled patio in addition to a brick and tiled outbuilding providing external storage accommodation. The property's rear garden is laid to lawn providing the ideal family environment.

### Planning

By decision 22/02534/FUL detailed planning consent dated 23.05.2023 has been granted for a 2 storey and separate single storey rear extension in addition to the creation of a detached double garage.


The planning consent will create a dwelling of over 4,000 sq.ft. A full set of plans are available from the selling agent.

### Agents Note


The land immediately to the rear of the subject property is subject to a planning application for the creation of 4 detached houses with shared access.



Tadcaster Road, York, YO24 1LT

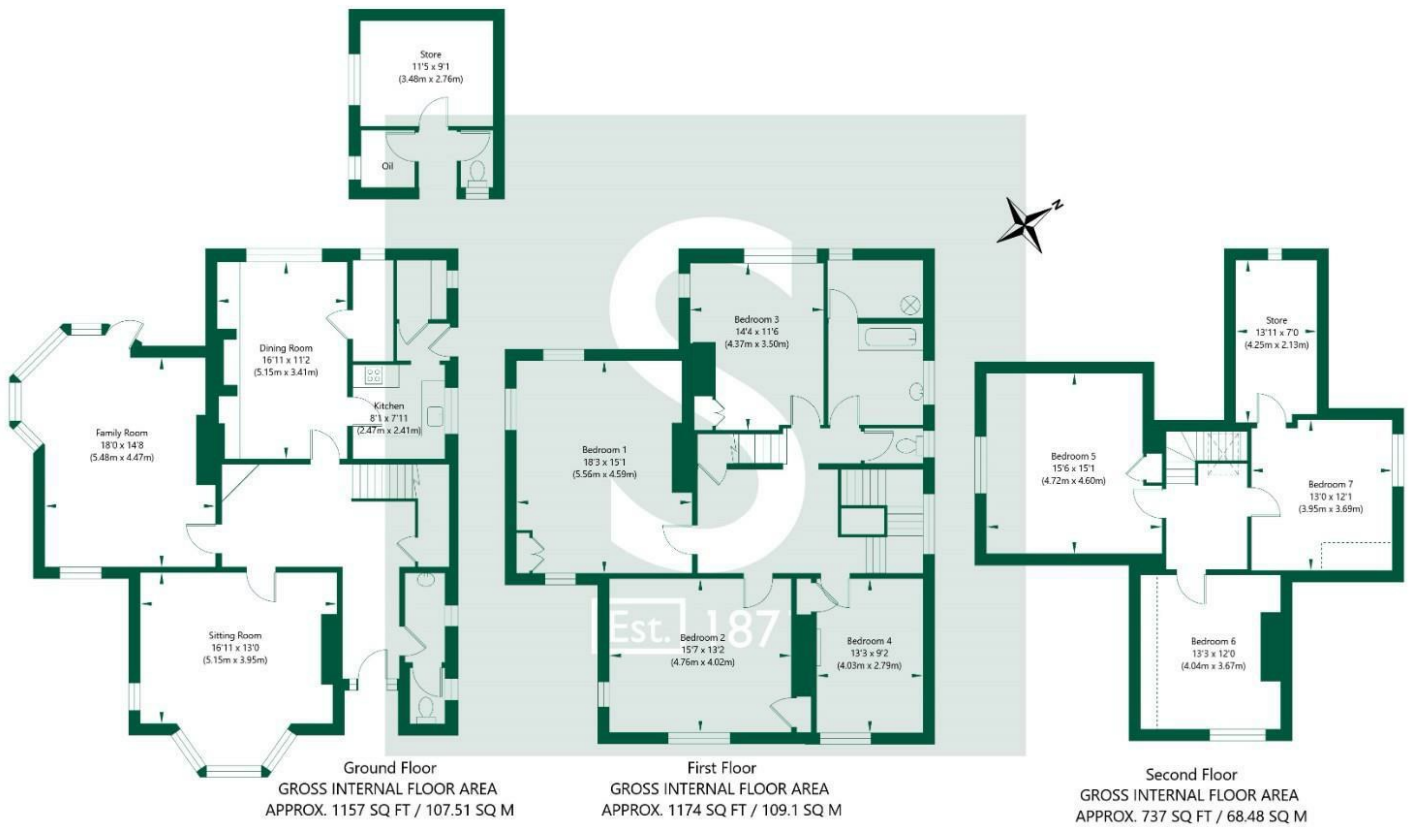

NOT TO SCALE - FOR ILLUSTRATIVE PURPOSES ONLY  
APPROXIMATE GROSS INTERNAL FLOOR AREA 3068 SQ FT / 285.09 SQ M - (Excluding Outbuilding)  
All measurements and fixtures including doors and windows are approximate and should be independently verified.  
www.exposurepropertymarketing.com © 2024

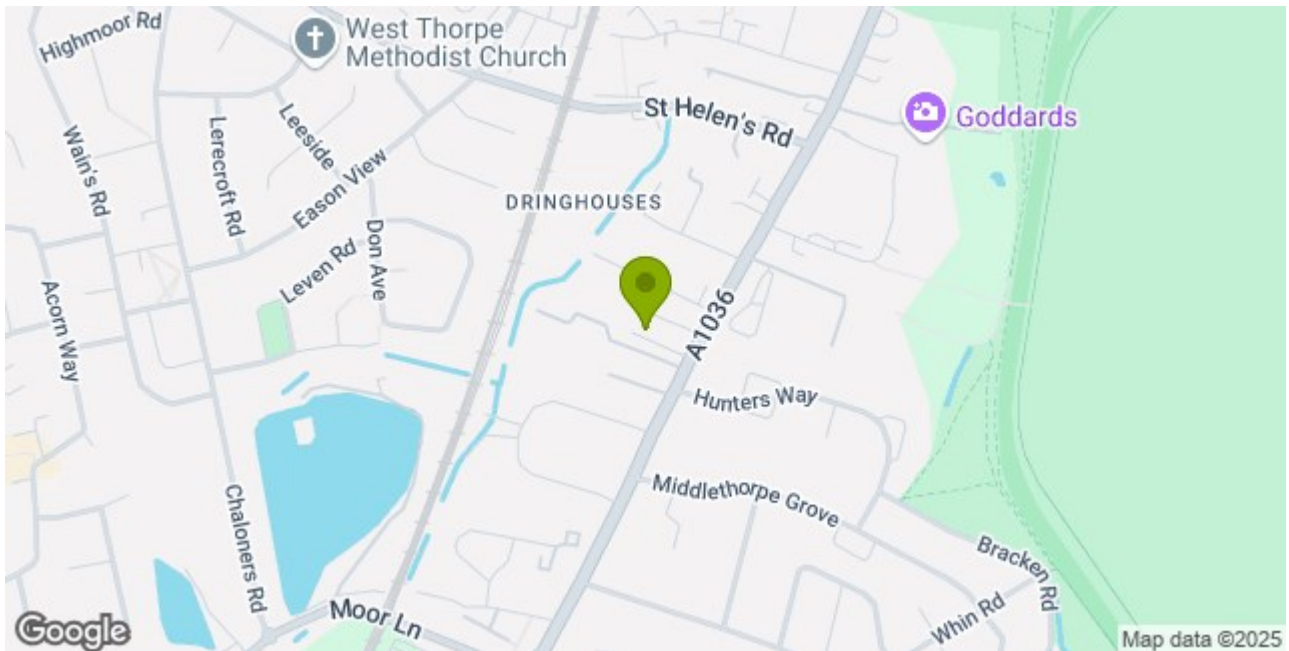

Stephensons

York 01904 625533  
Knaresborough 01423 867700  
Selby 01757 706707  
Boroughbridge 01423 324324  
Easingwold 01347 821145  
York Auction Centre 01904 489731  
Haxby 01904 809900

Partners

J F Stephenson MA (cantab) FRICS FAAV  
I E Reynolds BSc (Est Man) FRICS  
R E F Stephenson BSc (Est Man) MRICS FAAV  
N J C Kay BA (Hons) pg dip MRICS  
O J Newby MNAEA  
J E Reynolds BA (Hons) MRICS  
R L Cordingley BSc FRICS FAAV  
J C Drewniak BA (Hons)

Associates

N Lawrence

