



Price

£635,000

Freehold


3x  2x  2x 

**Cronks Hill Road,
Redhill, Surrey, RH1**

cubitt&west
Helping you move forwards


Upper Ground Floor

Approx. 48.9 sq. metres (526.0 sq. feet)

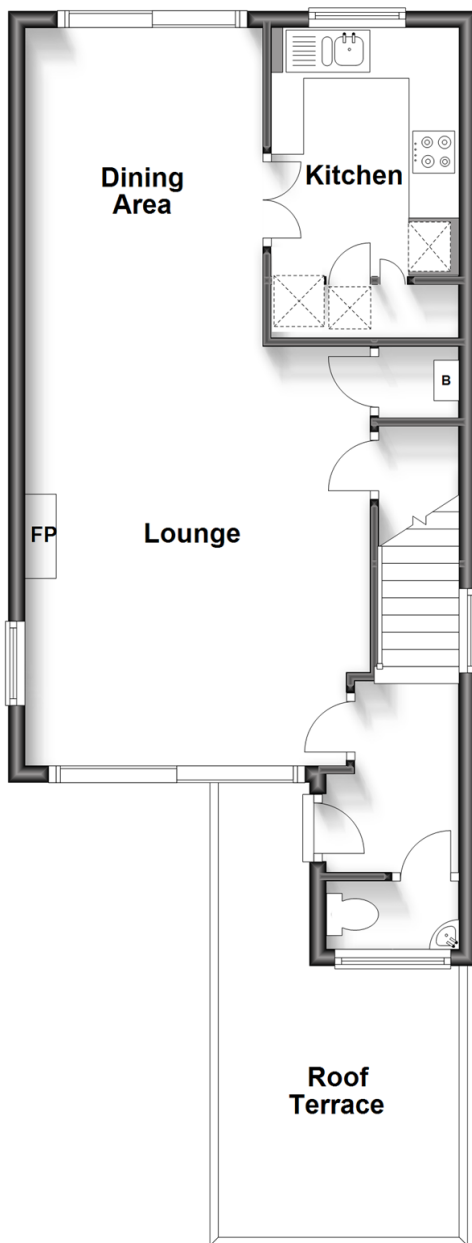

First Floor

Approx. 45.4 sq. metres (488.8 sq. feet)

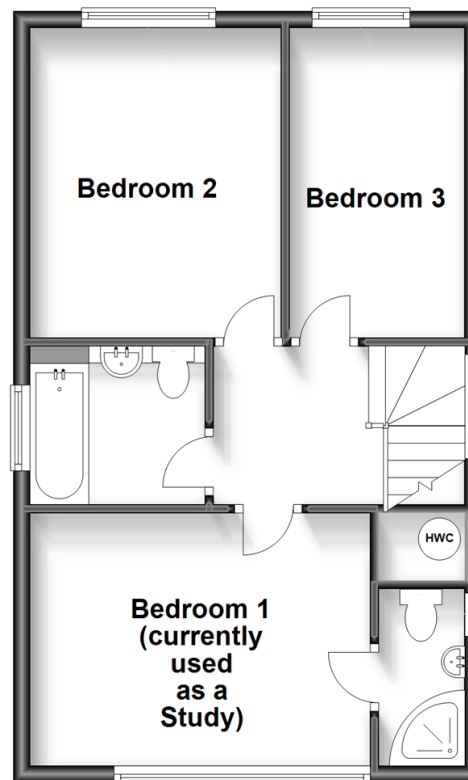

Accommodation

UPPER GROUND FLOOR

Entrance Hall

Cloakroom

Lounge: 17'0 x 13'5 (5.19m x 4.09m)

Dining Area: 12'0 x 9'4 (3.66m x 2.85m)

Kitchen: 9'6 x 7'4 (2.90m x 2.24m)

FIRST FLOOR

Landing

Bedroom 1/Study: 13'2 x 9'9 (4.02m x 2.97m)

En-suite Shower Room: 6'9 x 3'3 (2.06m x 0.99m)

Bedroom 2: 11'9 x 9'6 (3.58m x 2.90m)

Bedroom 3: 12'0 x 6'9 (3.66m x 2.06m)

Bathroom: 6'8 x 6'2 (2.03m x 1.88m)

OUTSIDE

Front Garden

Rear Garden


Garage: 18'0 x 8'0 (5.49m x 2.44m)

Roof Terrace: 10'0 x 8'0 (3.05m x 2.44m)

Off Road Parking

Ground Floor

Approx. 14.5 sq. metres (155.6 sq. feet)

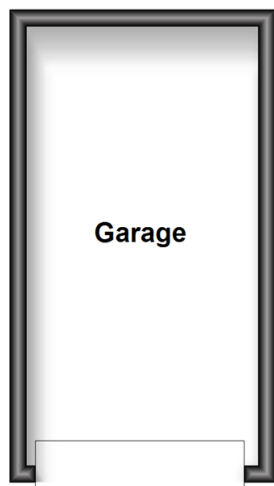



Main features

- A spacious refurbished & tastefully decorated house in a select private cul-de-sac
- Refitted kitchen with built-in appliances, upgraded bathroom & shower room
- Double glazed, gas central heating. landscaped rear garden, off road parking & garage
- Roof terrace with superb views towards Gatwick
- Easy access to Reigate & Redhill town centres, with excellent schools & train stations



Nearest Schools

Primary Schools: St John's Primary 0.4 miles, St Joseph's Catholic Primary, Redhill 0.8 miles, Reigate Priory Community Junior School 0.9 miles
Secondary Schools: Dunottar School 0.1 miles, Reigate School 0.4 miles, Reigate Grammar School 0.5 miles



Transport Information

Train Stations: Earlswood 0.6 miles, Reigate 1.0 miles, Redhill 1.1 miles




Address

Cronks Hill Road, Redhill, Surrey, RH1



Directions

For directions to this property please contact us.

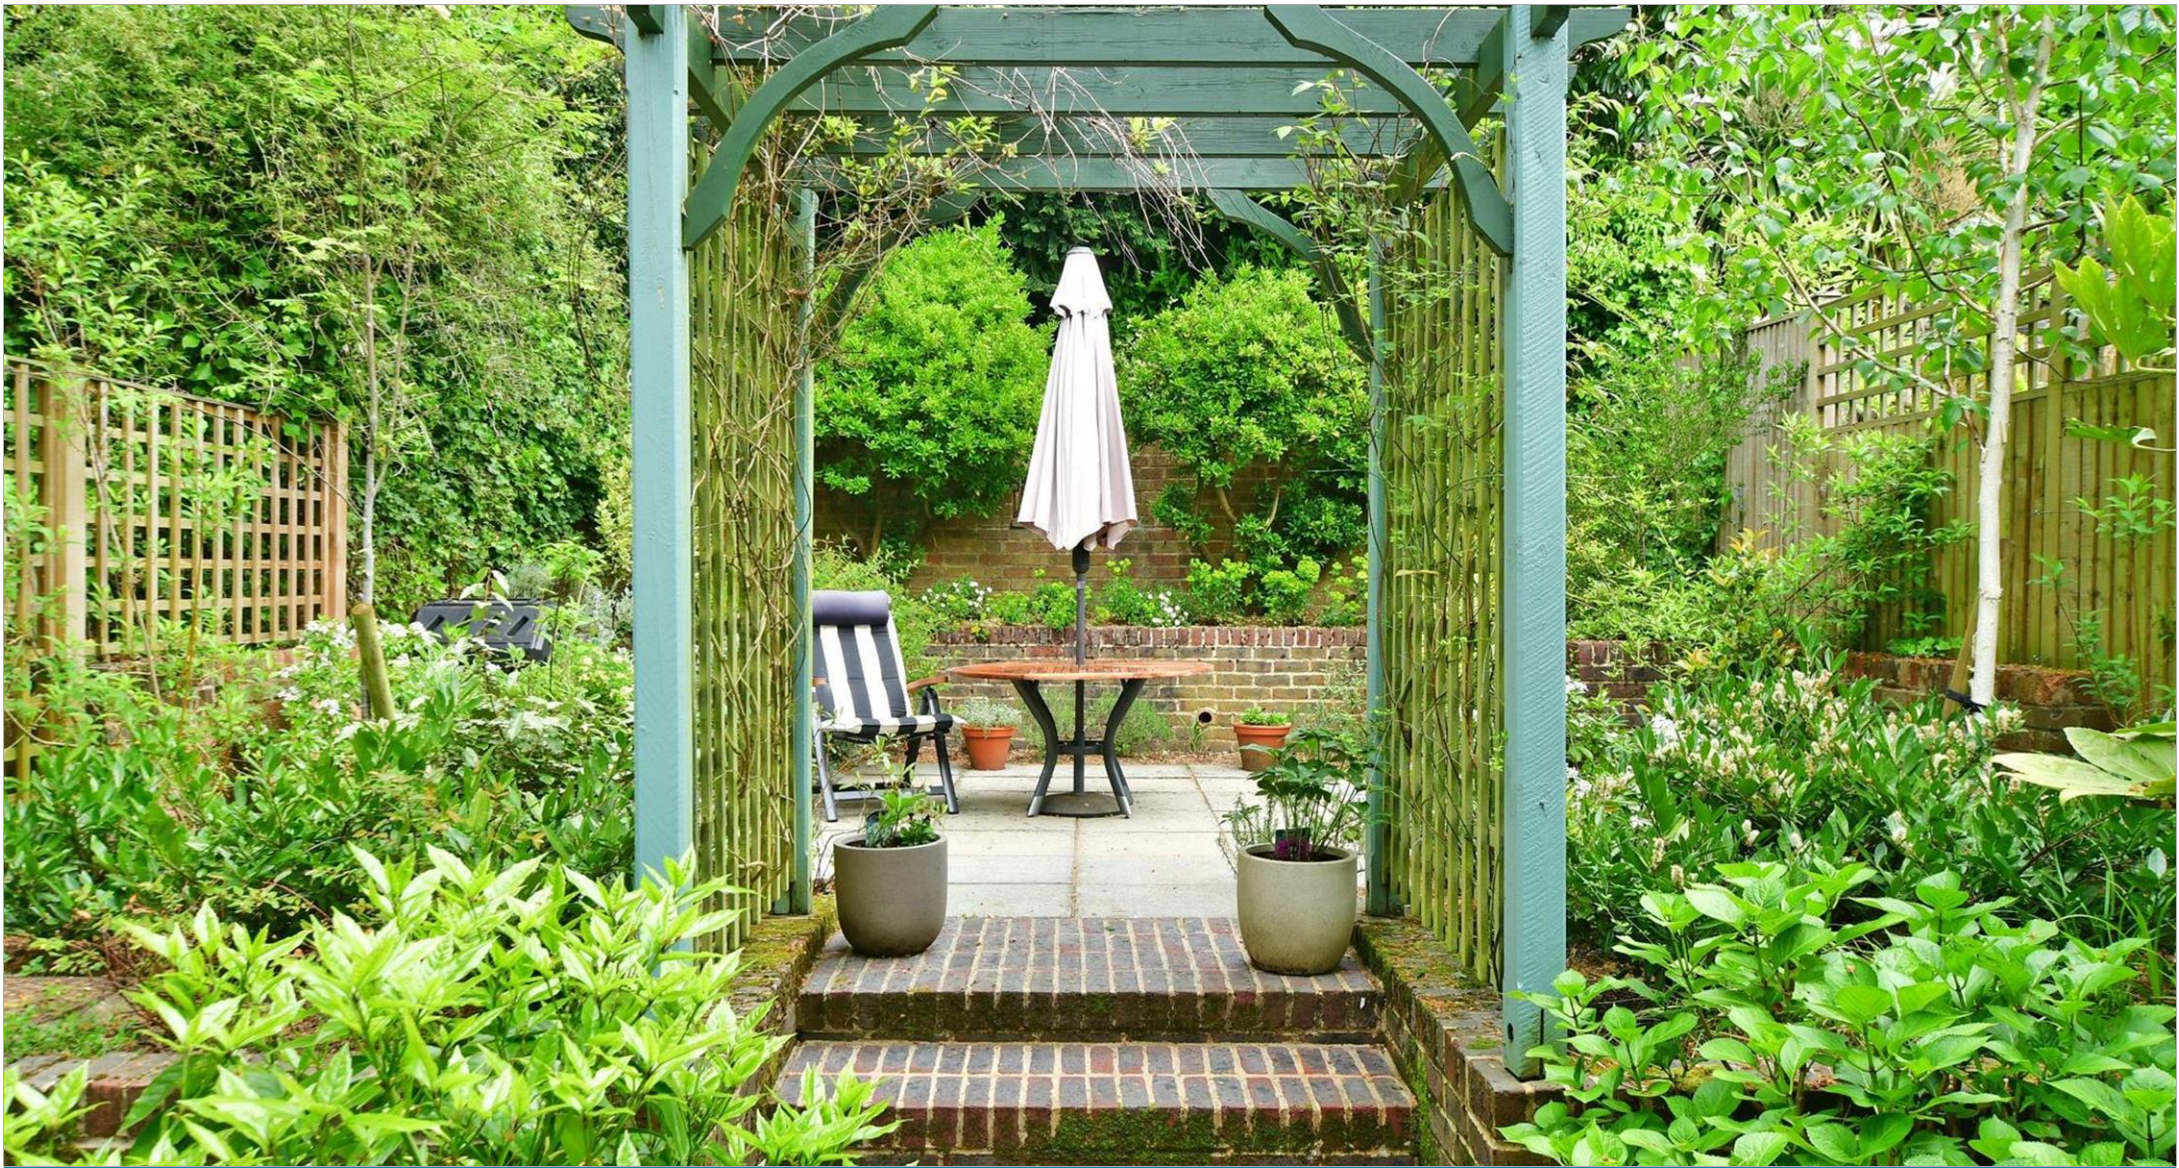

cubitt&west
Helping you move forwards

Call Reigate Branch 01737 222020 ■ cubittandwest.co.uk



■ Legal advice should be taken to verify fixtures/fittings, planning, alterations and/or lease details ■ Appliances & services are untested, dimensions are approximate and floor plans are not to scale



21613071/20241115/JB1/JB1