



Modern Auction

£400,000

Freehold

3x  2x  1x 

Long Green, Chigwell, Essex IG7

 **DOUGLAS
ALLEN**
Helping you move forwards



Main features

- Detached bungalow
- For Sale by Auction - T&C's apply
- Subject to an undisclosed Reserve Price
- Buyer's fees apply
- Within walking distance of the Central Line station and local shops
- Cash buyers only
- Cul-de-sac location
- Development opportunity subject to planning permission

Accommodation

GROUND FLOOR

Hallway

Living Area: 26'9 x 18'1 (8.16m x 5.52m)

Bedroom 1: 12'4 x 11'2 (3.76m x 3.41m)

Bedroom 2: 10'9 x 9'9 (3.28m x 2.97m)

Bedroom 3: 8'0 x 8'0 (2.44m x 2.44m)

Bathroom


OUTSIDE

Rear Garden

Front Garden

Garage

Off Road Parking

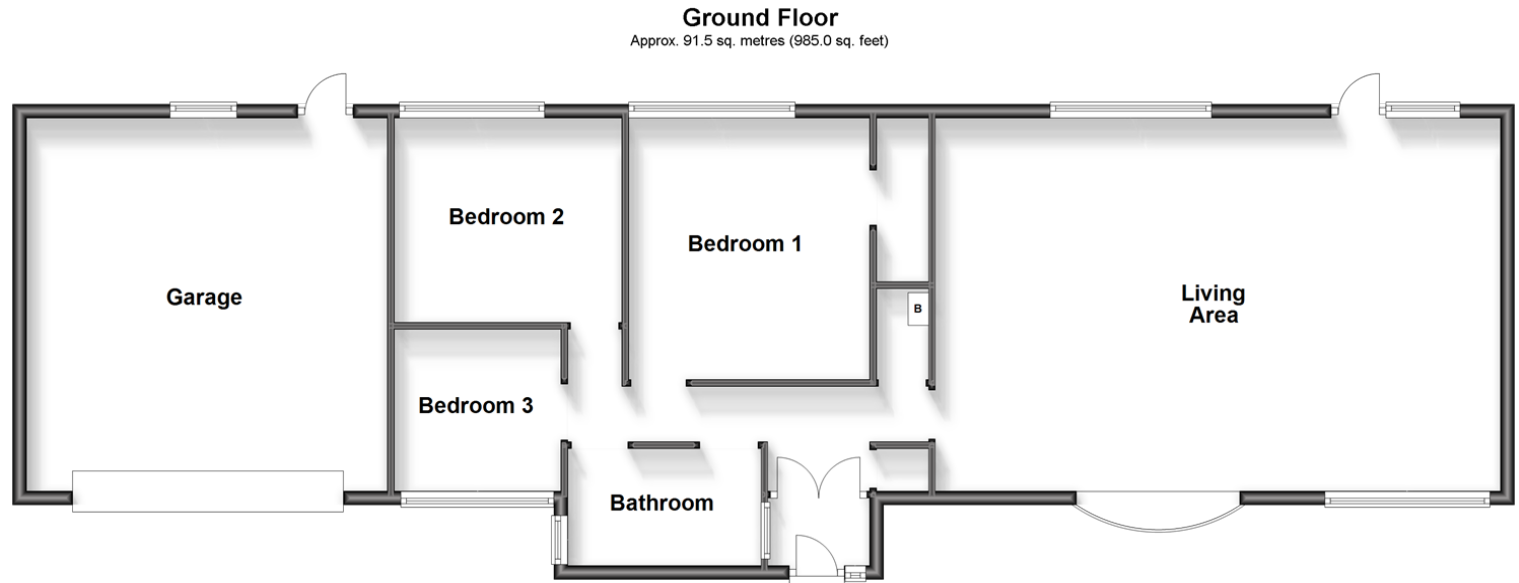

Call Chigwell - 020 8501 2131 ■ douglasallen.co.uk

■ A private rental licensing scheme applies to some properties in this area, please contact us before proceeding

■ Appliances & services are untested, dimensions are approximate and floor plans are not to scale

■ Legal advice should be taken to verify fixtures/fittings, planning, alterations and/or lease details



50907319/20240313/AMA/CR

Auctioneer's Comments

This property is for sale by the Modern Method of Auction. Should you arrange to view, make an offer, or bid on the property, your information will be shared with the Auctioneer, iamsold.

This method of auction requires both parties to complete the transaction within 56 days of the draft contract for sale being received by the buyers solicitor. This additional time allows buyers to proceed with mortgage finance (subject to lending criteria, affordability and survey).

The buyer is required to sign a reservation agreement and make payment of a non-refundable Reservation Fee. This being 4.2% of the purchase price including VAT, subject to a minimum of £6,000.00 including VAT. The Reservation Fee is paid in addition to purchase price and will be considered as part of the chargeable consideration for the property in the calculation for stamp duty liability.

Buyers will be required to go through an identification verification process with iamsold and provide proof of how the purchase would be funded.

This property has a Buyer Information Pack which is a collection of documents in relation to the property. The documents may not tell you everything you need to know about the property, so you are required to complete your own due diligence before bidding. A sample copy of the Reservation Agreement and terms and conditions are also contained within this pack.

The winning bidder will make payment of £300.00 including VAT towards the preparation cost of the Buyers Information Pack, where it has been provided by iamsold.

The property is subject to an undisclosed Reserve Price with both the Reserve Price and Starting Bid being subject to change.

The seller can instruct iamsold to agree a sale without a bidding process taking place or prior to a closing date. No further bids can be accepted after a buyer has paid a Reservation Fee.

Referral Arrangements

Douglas Allen and Auctioneer may recommend the services of third parties to you. Whilst these services are recommended as it is believed they will be of benefit; you are under no obligation to use any of these services and you should always consider your options before services are accepted.

Where services are accepted the Auctioneer or Douglas Allen may receive payment for the recommendation and you will be informed of any referral arrangement and payment prior to any services being taken by you.

TO VIEW OR MAKE A BID – Contact *Douglas Allen*
Or visit: <https://douglasallen.iamsold.co.uk>