




Price
£325,000

2x  2x  1x 

**Meadow Way, Willow
Tree Farm, Hythe, Kent,
CT21**

Wards
Helping you move forwards

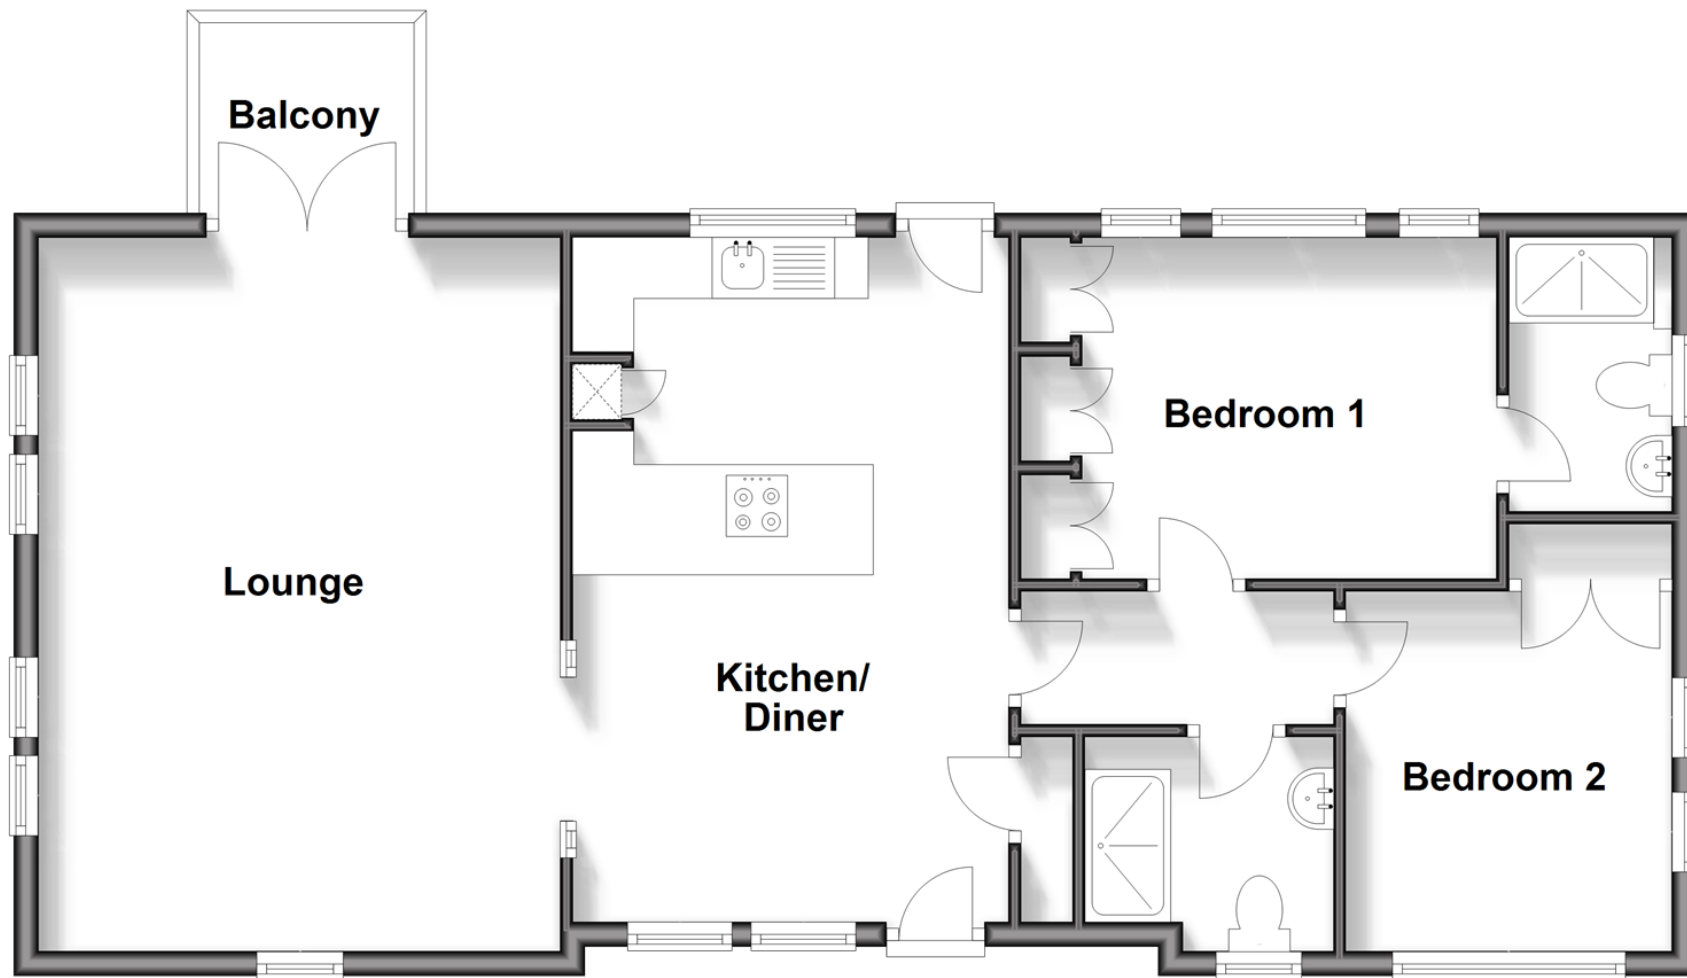

Accommodation

GROUND FLOOR

Kitchen/Diner: 18'4 x 12'5 (5.59m x 3.79m)

Lounge: 18'11 x 13'11 (5.77m x 4.24m)

Shower Room: 6'9 x 5'7 (2.06m x 1.70m)

Bedroom 1: 12'10 x 9'1 (3.91m x 2.77m)

En-Suite Shower Room: 6'9 x 5'7 (2.06m x 1.70m)

Bedroom 2: 9'6 x 8'8 (2.90m x 2.64m)

OUTSIDE

Garage

Driveway

Front & Rear Gardens



Main features

- New and never lived in, stunning park home on probably the best site in Hythe, garage and driveway
- Contemporary pitched ceilings amazing open plan kitchen/diner
- En-suite shower room
- 10 year structural warranty, no chain
- Short walk to the bus route and the canal, short drive to Hythe

Nearest Schools

Transport Information

Train Stations: Sandling 3.0 miles, Westenhanger 4.2 miles, Folkestone West High Speed Link 6.0 miles

Address

Meadow Way, Willow Tree Farm, Hythe, Kent, CT21

Directions

For directions to this property please contact us.



Wards
Helping you move forwards

Call Hythe Branch 01303 267473 ■ wardsofkent.co.uk



- If buying to let, the energy rating will need to be improved to at least 'E' rating before you can let the property
- Appliances & services are untested, dimensions are approximate and floor plans are not to scale

- Legal advice should be taken to verify fixtures/fittings, planning, alterations and/or lease details