



Price

£700,000

Freehold


3x  2x  1x 

**Woodchurch Road,
Appledore, Ashford,
Kent, TN26**

OVER 60?

Secure this property
for up to **59% less!**

Wards
Helping you move forwards

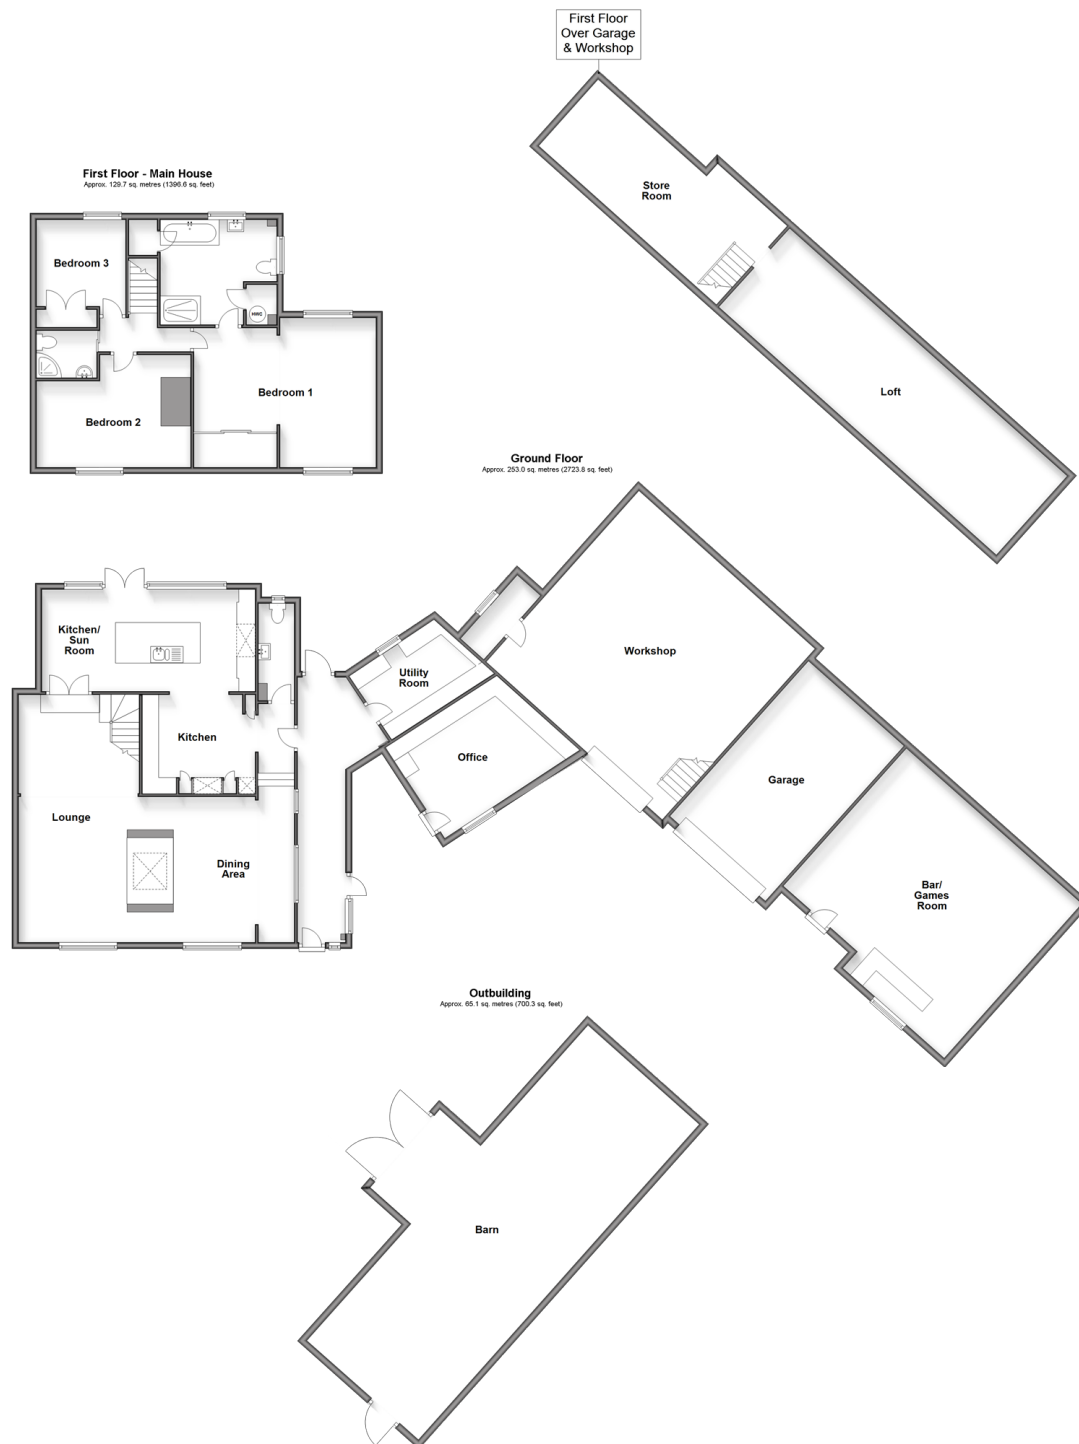

Accommodation

GROUND FLOOR

Entrance Hall

Kitchen/Sun Room: 21'6 x 10'10 (6.56m x 3.30m)

Kitchen: 12'1 x 10'0 (3.69m x 3.05m)

Utility: 12'3 x 8'1 (3.74m x 2.47m)

Dining Room: 13'7 x 12'11 (4.14m x 3.94m)

Lounge: 24'5 x 12'1 (7.45m x 3.69m)

Office: 15'10 x 10'9 (4.83m x 3.28m)

Bar/Games Room: 23'8 x 20'9 (7.22m x 6.33m)

Workshop: 24'0 x 23'1 (7.32m x 7.04m)

FIRST FLOOR- MAIN HOUSE

Landing

Shower Room: 5'9 x 4'8 (1.75m x 1.42m)

Bedroom 1: 19'2 x 15'8 (5.85m x 4.78m)

En-Suite Bathroom: 11'6 x 10'8 (3.51m x 3.25m)

Bedroom 2: 15'2 x 11'11 (4.63m x 3.63m)

Bedroom 3: 10'10 x 9'0 (3.30m x 2.75m)

ABOVE GARAGE & WORKSHOP

Store Room

Loft

OUTBUILDING

Barn: 42'6 x 21'10 (12.96m x 6.66m)

OUTSIDE

Front and Rear Gardens

Garage: 20'0 x 12'10 (6.10m x 3.91m)

Driveway



Main features

- Offers over £700,000
- Substantial 3 bedroom semi-detached house
- Outstanding character features to include a double sided inglenook fireplace
- Extensive outbuildings to include a work from home office, full sized snooker room, garage and barn
- Development potential
- Sought after rural location



Nearest Schools

Primary Schools: Woodchurch C of E Primary 3.3 miles, Hamstreet Primary 4.4 miles, Brenzett C of E Primary 5.2 miles

Secondary Schools: Homewood School and Sixth Form



Transport Information

Train Stations: Appledore 2.5 miles, Ham Street 4.4 miles, Pluckley 10. miles



Address

Woodchurch Road, Appledore, Ashford, Kent, TN26



Directions

For directions to this property please contact us.



Wards
Helping you move forwards

Call Tenterden Branch 01580 766002 ■ wardsof Kent.co.uk



- Legal advice should be taken to verify fixtures/fittings, planning, alterations and/or lease details
- Appliances & services are untested, dimensions are approximate and floor plans are not to scale
- Through a Homewise Home For Life Plan people aged 60+ can secure this property for up to 59% less, by purchasing a Lifetime Lease.

EPC RATING

CURRENT: C(70) POTENTIAL: A(93)

14007810/20241007/RM/AQ