



Three bedroom detached family home

exclusive to

SAUNDERS

richardsaunders.co.uk

Kingswood KT20

Kingswood Village and Station - Short walk
London 50 minutes by rail
Reigate 4 Miles
M25 (Junction 8) 3 Miles
All times and distances are approximate

Available now this stunning four bedroom, four bathroom barn style property comes to market in immaculate condition throughout while being set back from the main road. The good sized rear enclosed garden is family friendly while offering stunning views and also a detached lodge which has a fourth bedroom and shower room. The property is perfectly situated within a short walk from both Kingswood Village parade and train station.



- Available Now
- Four Bedroom
- Unfurnished
- Gated Driveway
- Modern
- Detached Fully Powered And Insulated Log Cabin

Price £3,600pcm







Waterhouse Lane, Kingswood, KT20

Approximate Area = 1264 sq ft / 117.4 sq m

Outbuilding = 358 sq ft / 33.3 sq m

Total = 1622 sq ft / 150.7 sq m

For identification only - Not to scale

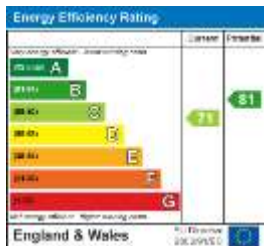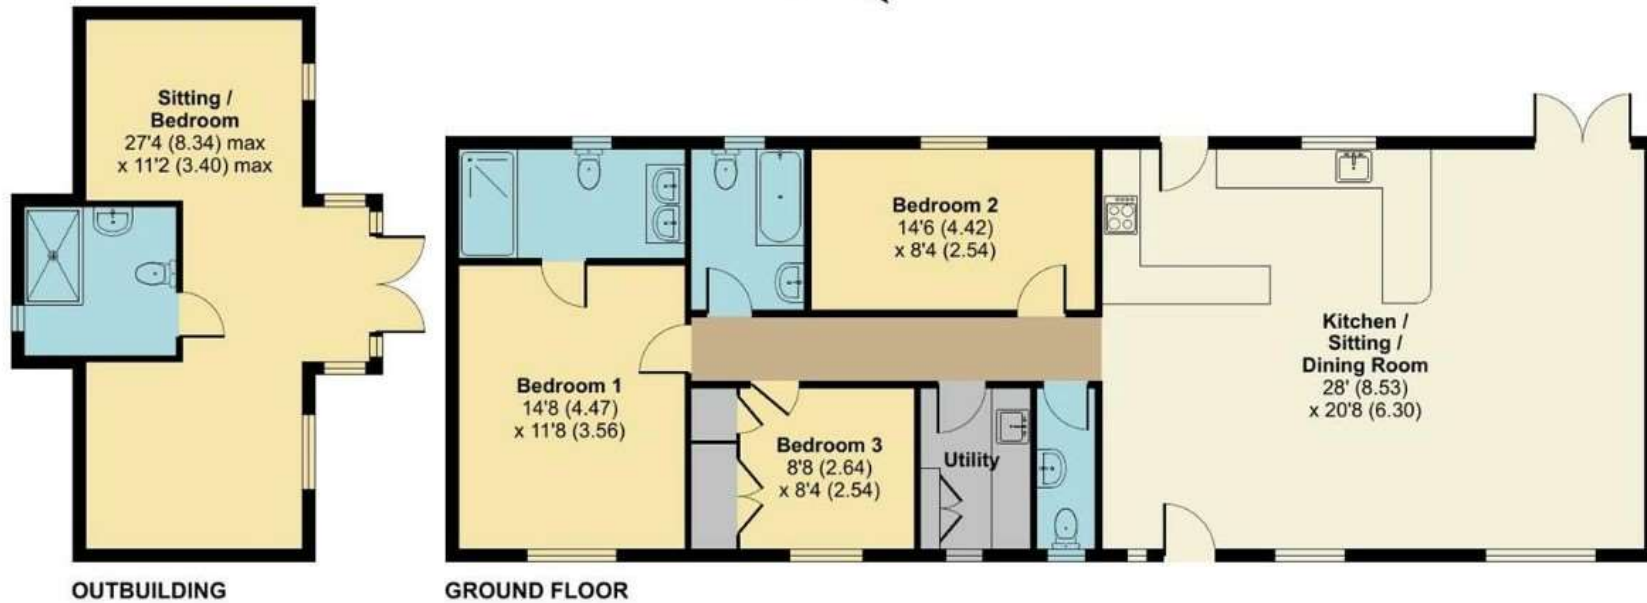

discover more at richardsaunders.co.uk



IMPORTANT NOTICE TO PURCHASERS: We endeavour to make our sales particulars accurate and reliable, however, they do not constitute or form part of an offer or any contract and none is to be relied upon as statements of representation or fact. The services, systems and appliances listed in this specification have not been tested by us and no guarantees as to their operating ability or efficiency are given. All measurements have been taken as guide to prospective buyers only, and are not precise. If you require clarification or further information on any points, please contact us, especially if you are travelling some distance to view.

Viewing
Please call us to arrange
a viewing appointment

1 Waterhouse Lane
Kingswood
01737 360000

2 High Street
Banstead
01737 363333

Residential Lettings
All Areas
01737 370700

