


THE CONTRACTOR SHALL CHECK ALL  
DRAWINGS BEFORE COMMENCING

| ISSUE | DATE | AMENDMENT |
|-------|------|-----------|
|       |      |           |
|       |      |           |
|       |      |           |
|       |      |           |

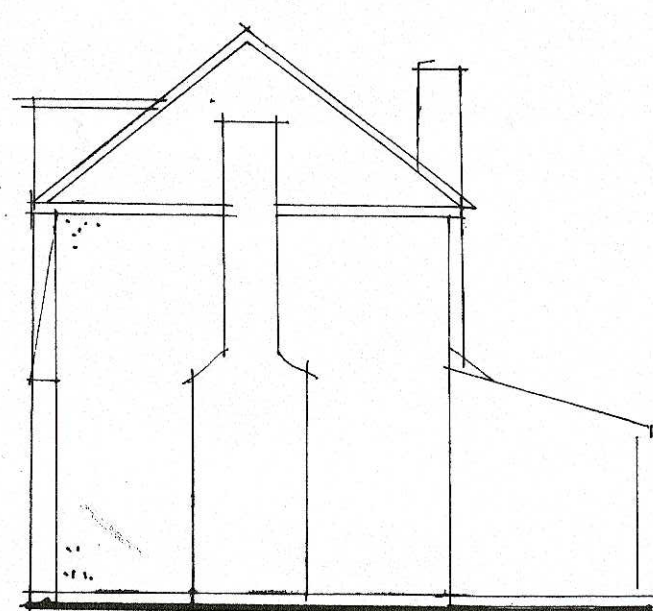


N. E. ELEV.



REAR ELEV.



FRONT ELEV.

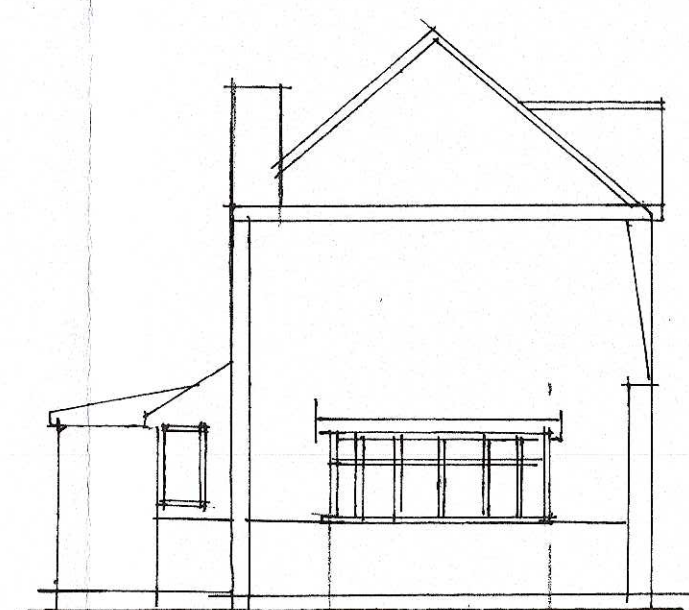

S. W. ELEV.



PROJECT  
AS EXISTING  
74 STAFFORD GATE  
POTTERS BARN 1PG

CLIENT:  
XXXXXXXXXXXX

SCALE 1:50 1:100 DATE Nov' 15  
DWG. No 5420 ISSUE

Architectural  
Planning &  
Design.  
D.P. Joyner.

BOUNDARY

Garage at No. 76

4 OFF STREET CAR SPACES 4.8x2.4  
ON EXISTING BLOCK PAVED FRONT  
GARDEN