


ISSUE	DATE	AMENDMENT

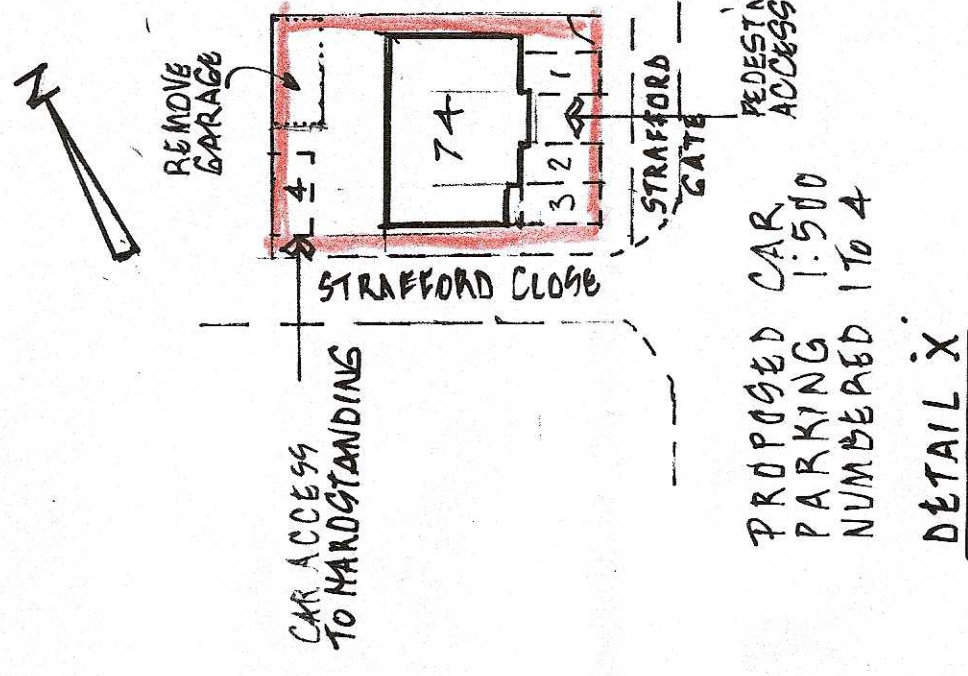


PROJECT: REV148b
PROPOSED EXTENSION
74 STAFFORD GATE
POTTERS BAR ENG IPG


CLIENT: XXXXXXXXXXXXXXXX
XXXXXXXXXXXXXXXXXX

SCALE: 1:50 1:100 DATE: MARCH 19
DWG. NO. 5497 ISSUE: ☐ ☐ ☐ ☐ ☐ ☐


Architectural
Planning &
Design.
D. R. Lyster.

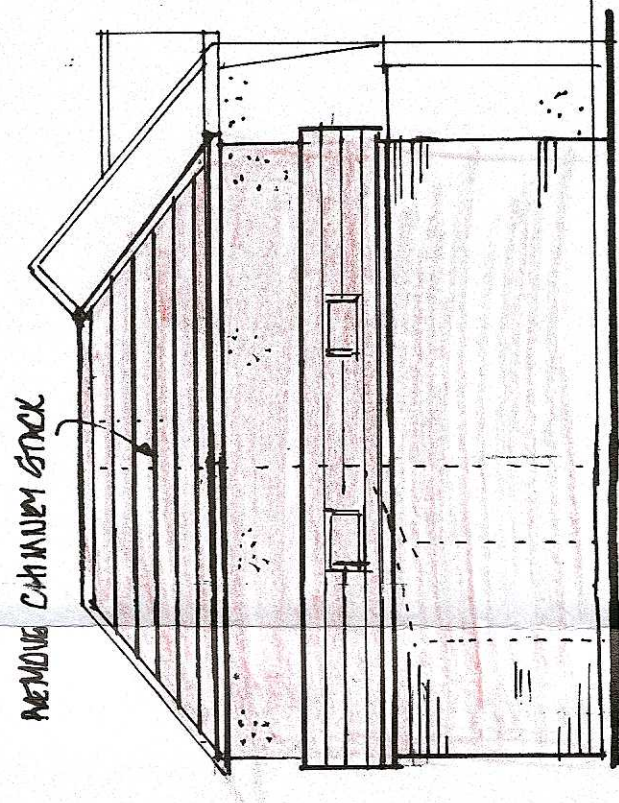

S. W. L. B. V.

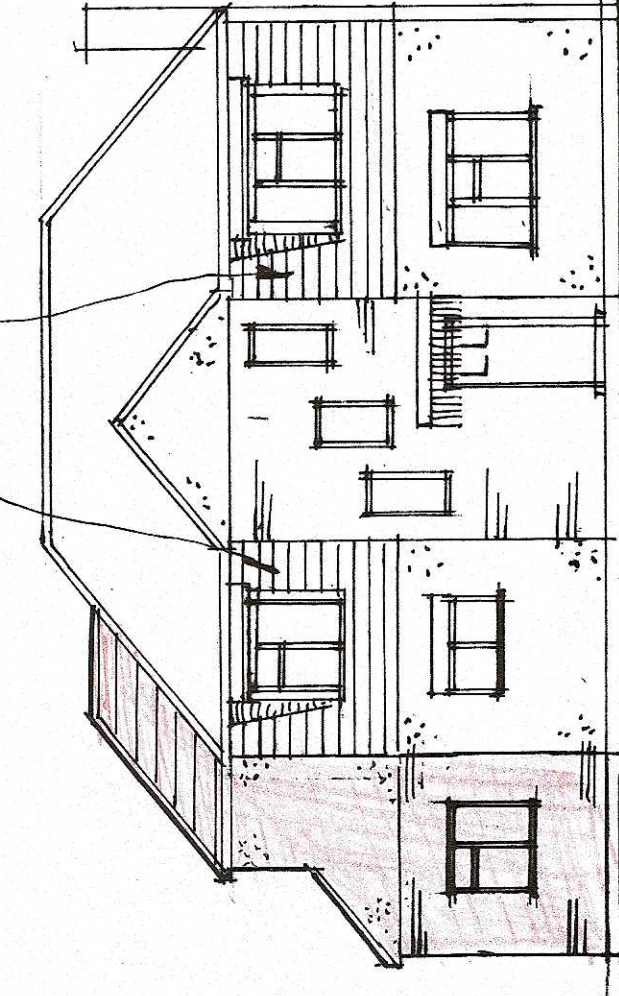

FRONT ELEV.

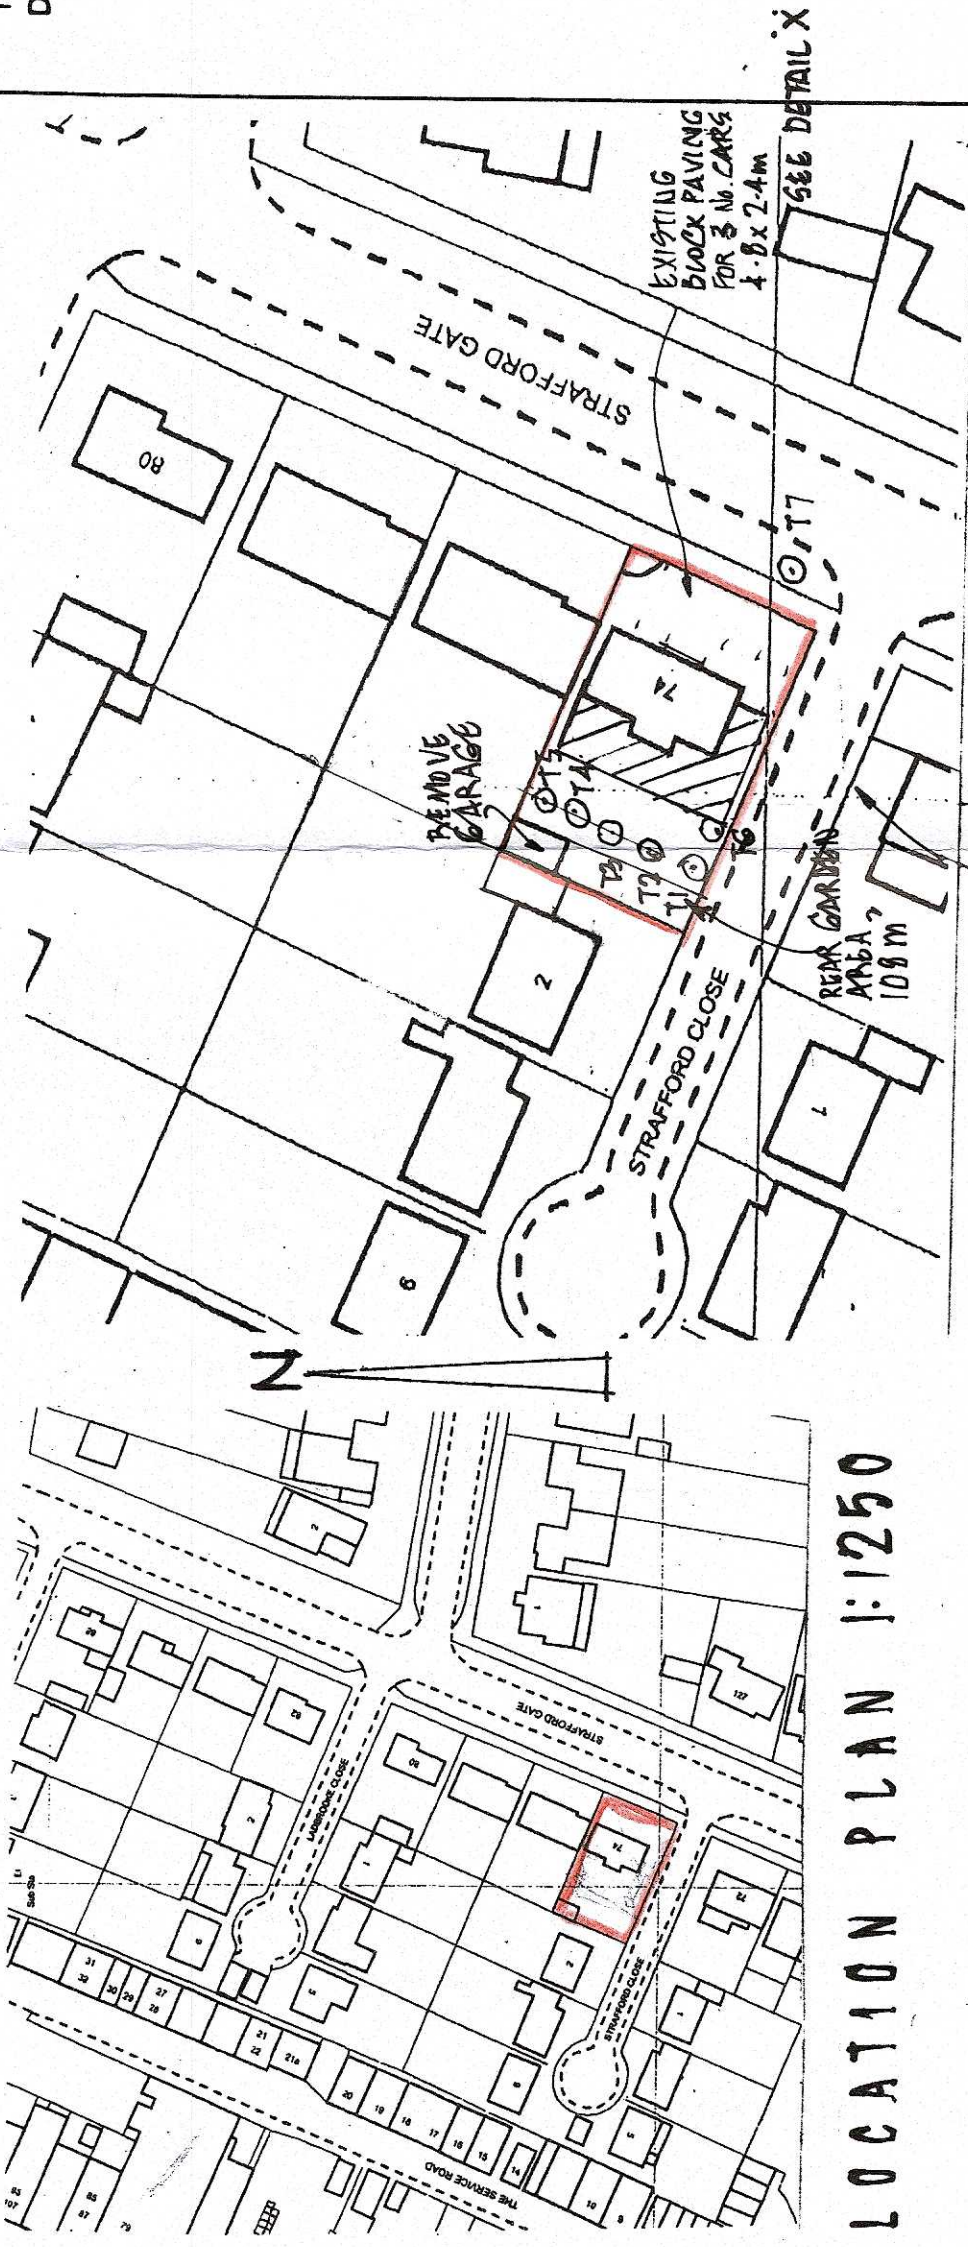


BLOCK PLAN (1:500)


TREES REMOVED :
 TO BE PLANTED :

T10000 REMOVING :-
 T1 HOLLY
 T2 PEAR
 T3 T4 T5 MIXED DECIDUOUS
 T6 T7 T8 T9 MIXED
 T10 DECIDUOUS 5M HIGH
 T10000 KEPT :-
 T7 ON VINE
 SUMMERING CHERRY


NOTE TO PLANNERS:-
TRIPLE ROOF HIPS
SIMILAR TO EXTN AT
1 SUNNYSIDE RD
POTTERS BAR.
(PHOTO ENCLOSED)

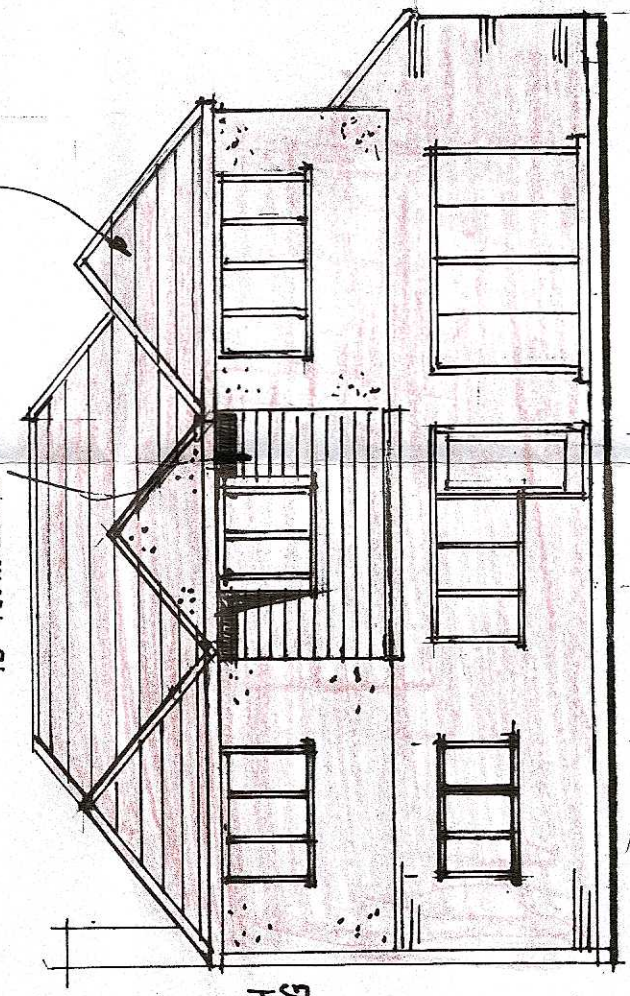


REAR ELEV.

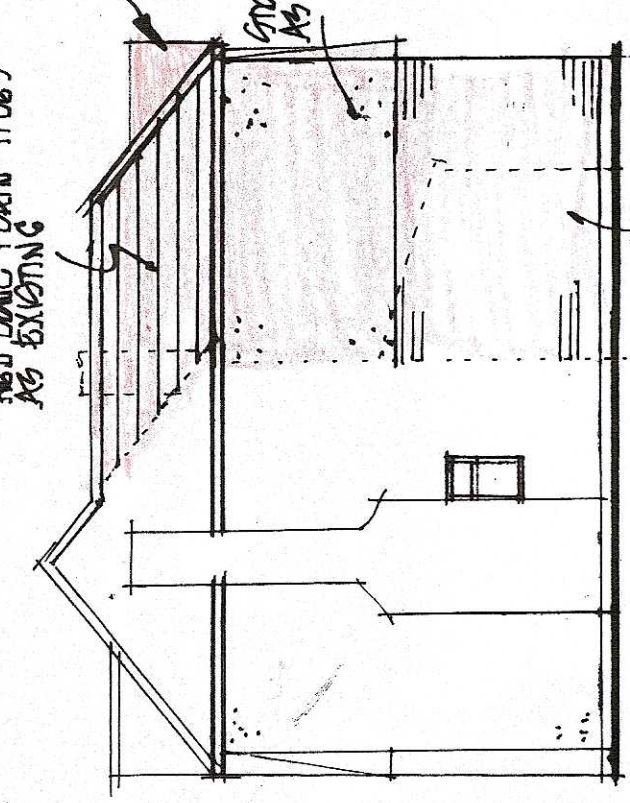

M. E. L. E. V.

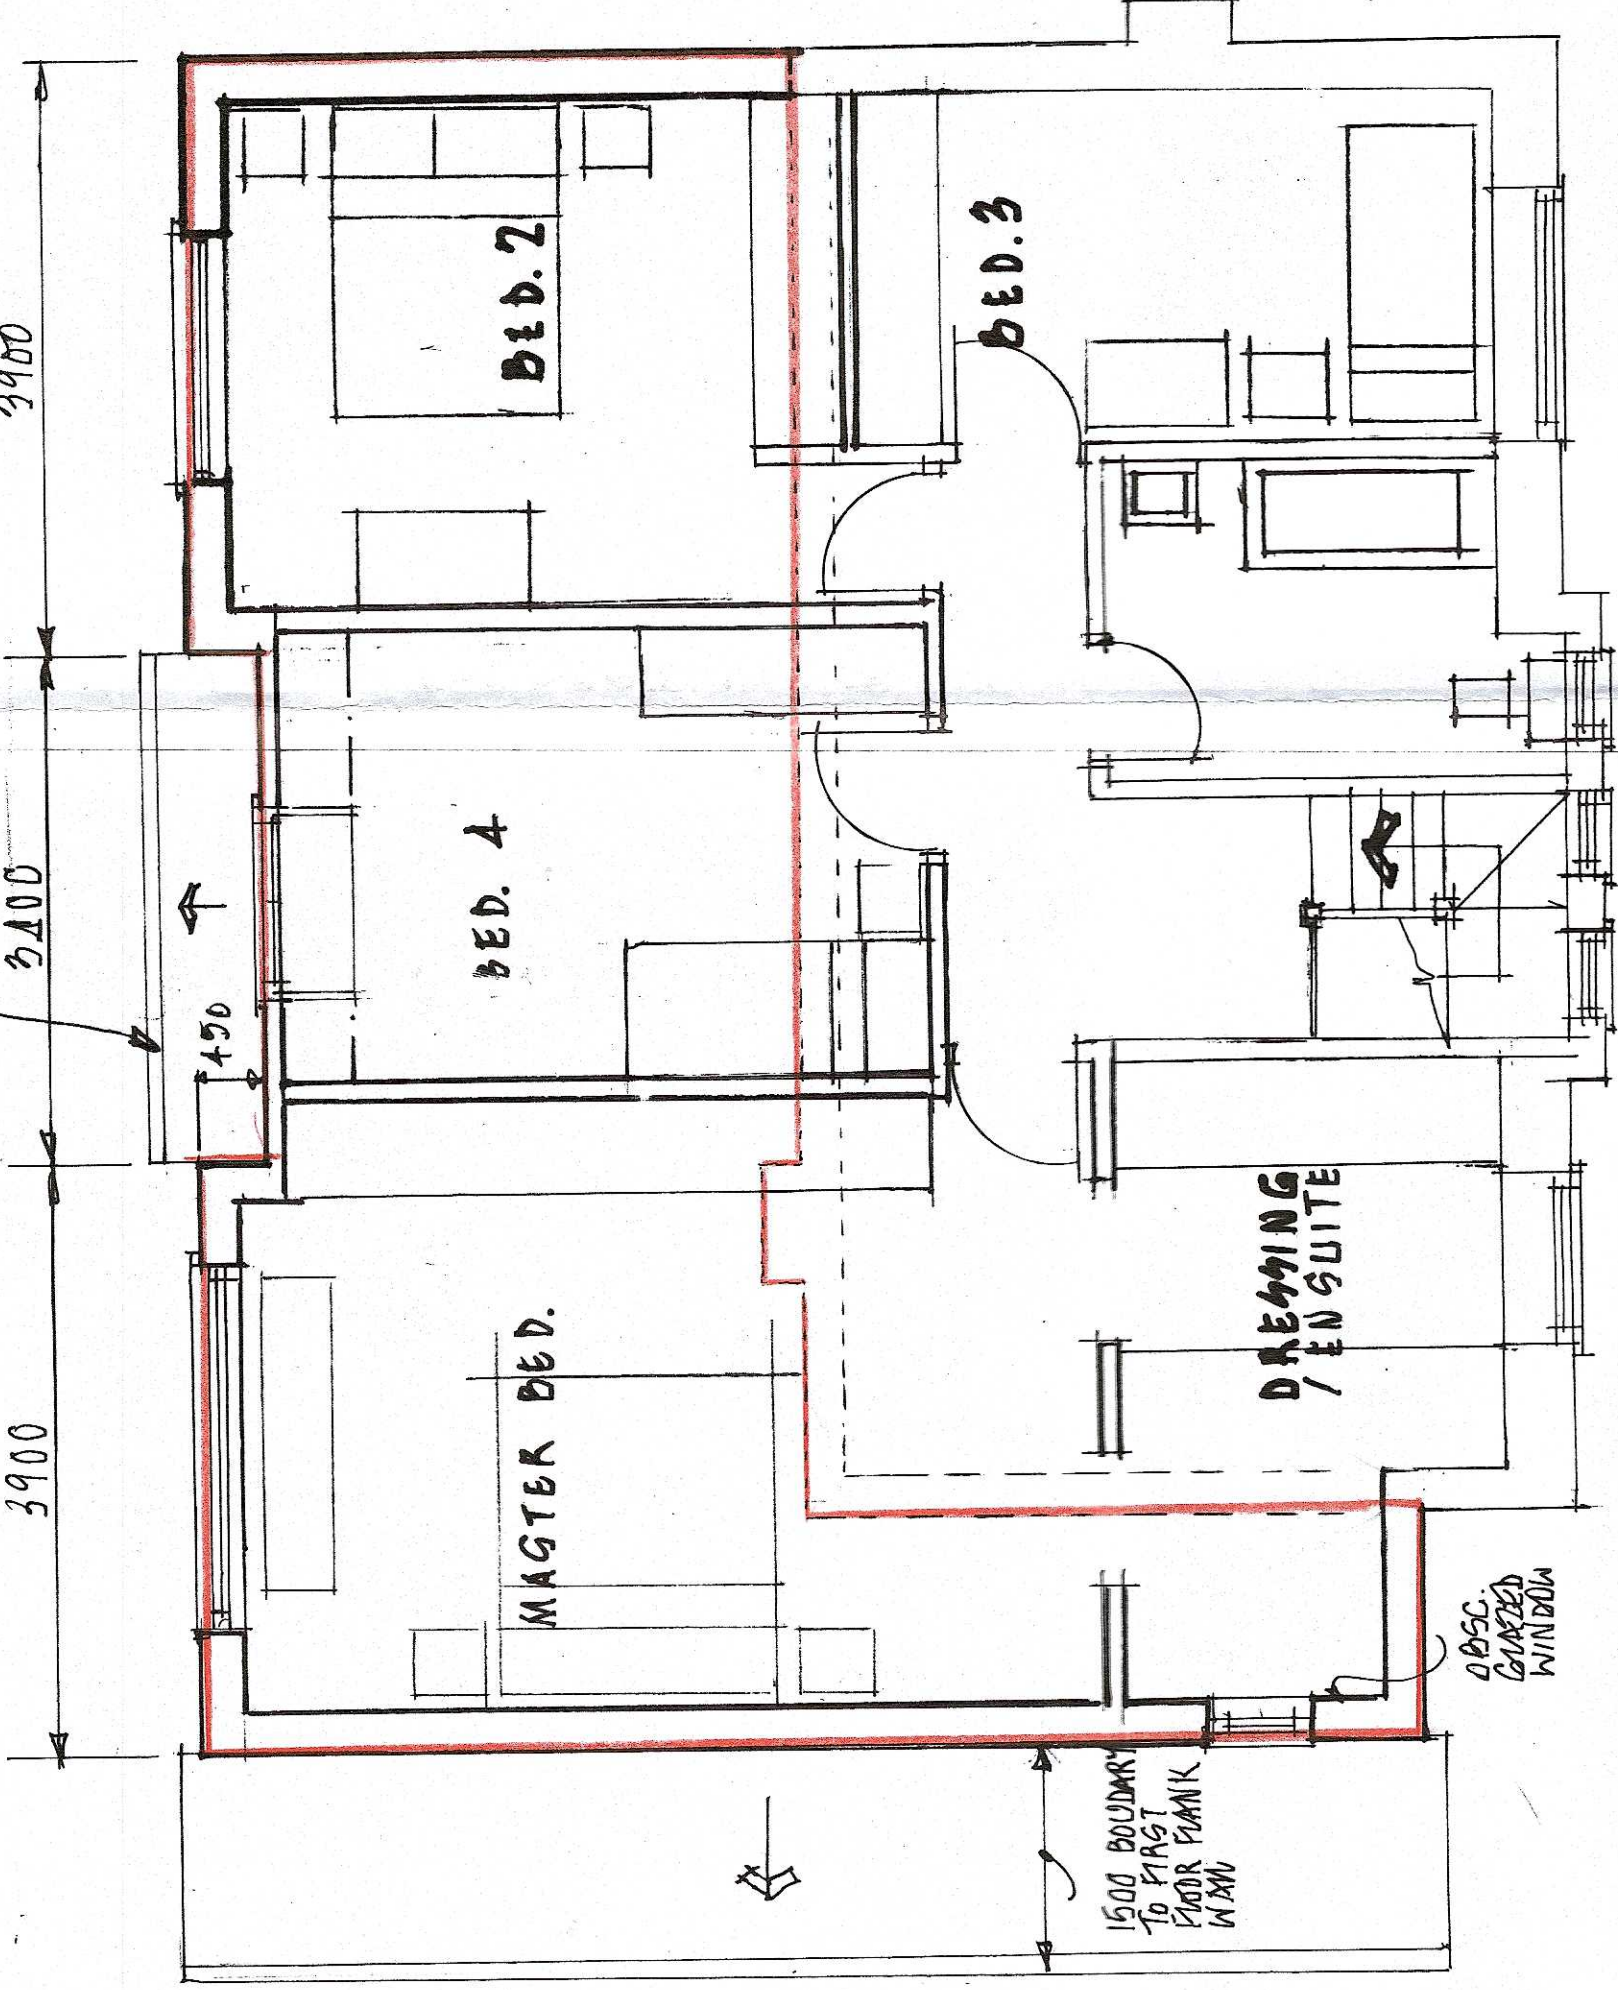

F1R97FLO R.

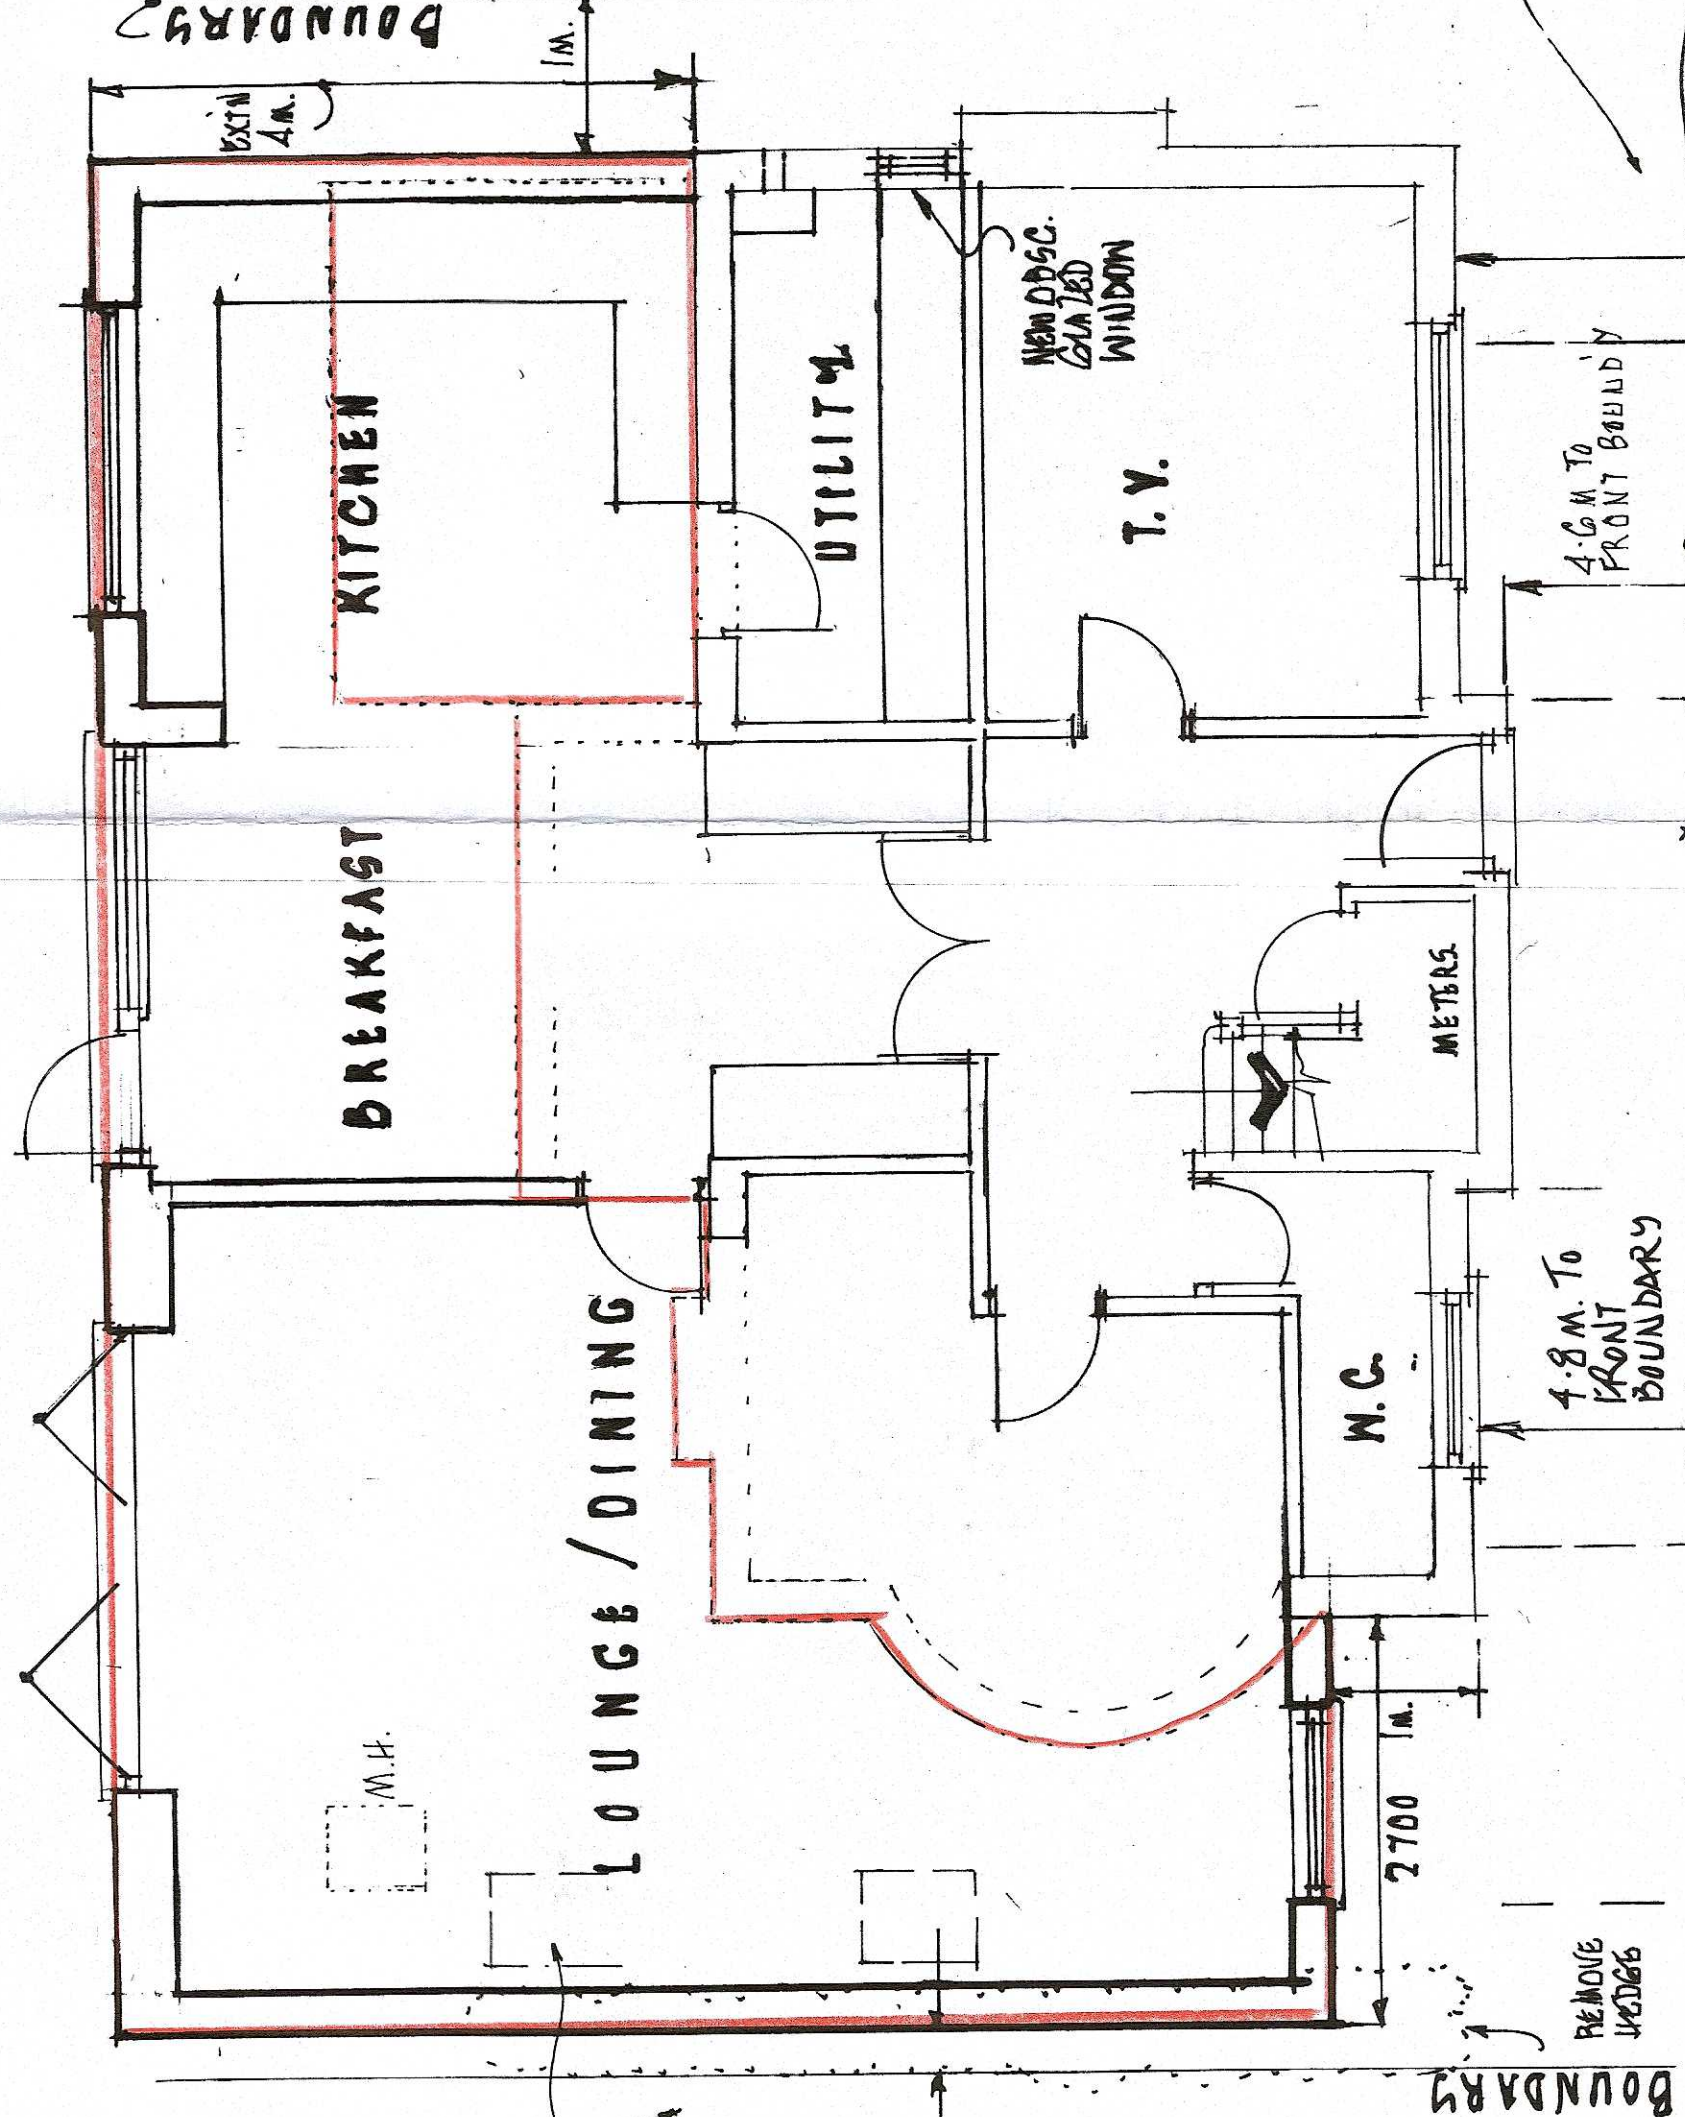

G R O U P F L O R

EXISTING BLOCK PAVED
HAVE BEEN ACCURATELY
RE-MEASURED TO THE
DIMENSIONS SHOWN

4-8M. TO FRONT BOUNDARY

-EXISTING PLANTING

Telephone No. 01502 463572