



1 Moss View Cottages Wham Lane, Little Hoole

Preston

Guide Price **£385,000**



1 Moss View Cottages Wham Lane

Little Hoole, Preston

Stunning 3-bed rural mews with barn conversion, offering peaceful retreat and panoramic views. Spacious rooms, modern features, EV charging, extensive decked area, garden shed. Tranquil outdoor space for al fresco dining and relaxation.

Council Tax band: D

Tenure: Freehold

EPC Energy Efficiency Rating: D

EPC Environmental Impact Rating:

- Rural Location
- Barn Conversion
- Amazing Rural views
- Large Breakfast Kitchen
- En-suite
- One Of Three Mews Styles
- Three Double Bedrooms
- Electric vehicle charging point

Entrance Hall

Downstairs Wc

Vanity wash hand basin WC, room for cloaks.

Breakfast Kitchen



Kitchen with an excellent range of eye and low level units with 1 1/2 stainless steel sinks. Integrated appliances include; Electric Oven, Combination microwave oven Induction hob, Dishwasher and Fridge Freezer. Window to the side. Feature window to the front with views over the fields. Storage cupboard.


Dining Room

Dining Room with full length feature window to the front.

Lounge

Stunning lounge with feature full length window to the front and patio doors leading onto an extensive decked area at the rear of the property. Vaulted ceiling. Loft access.

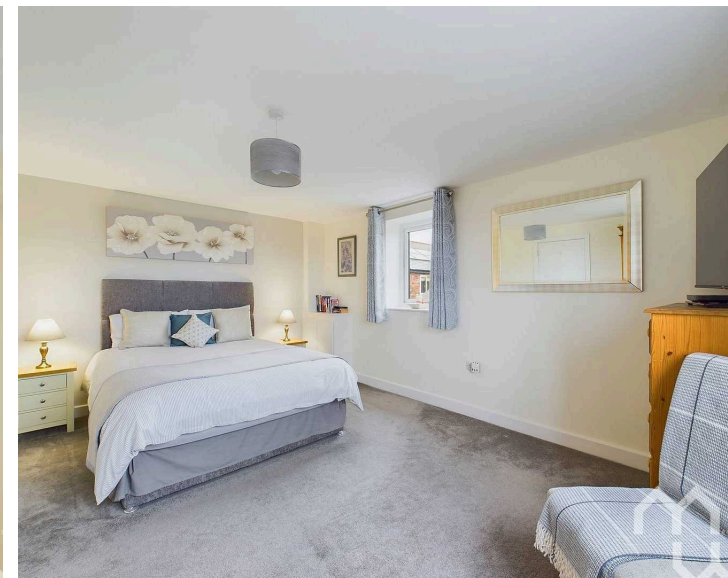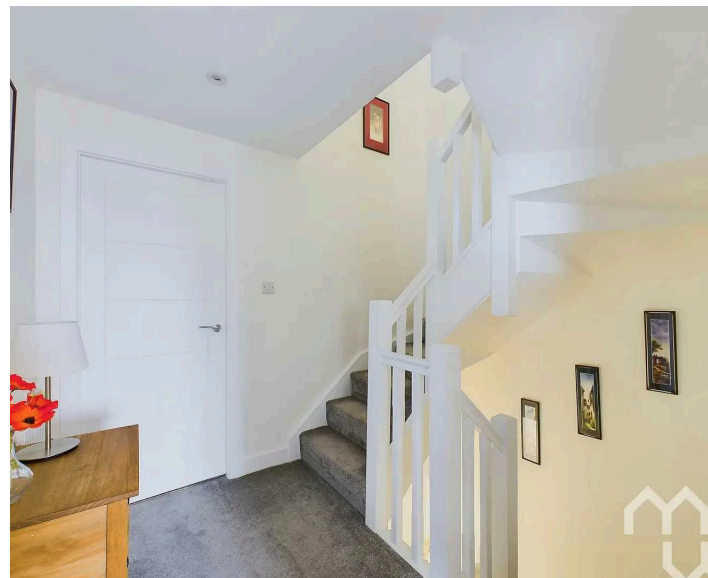

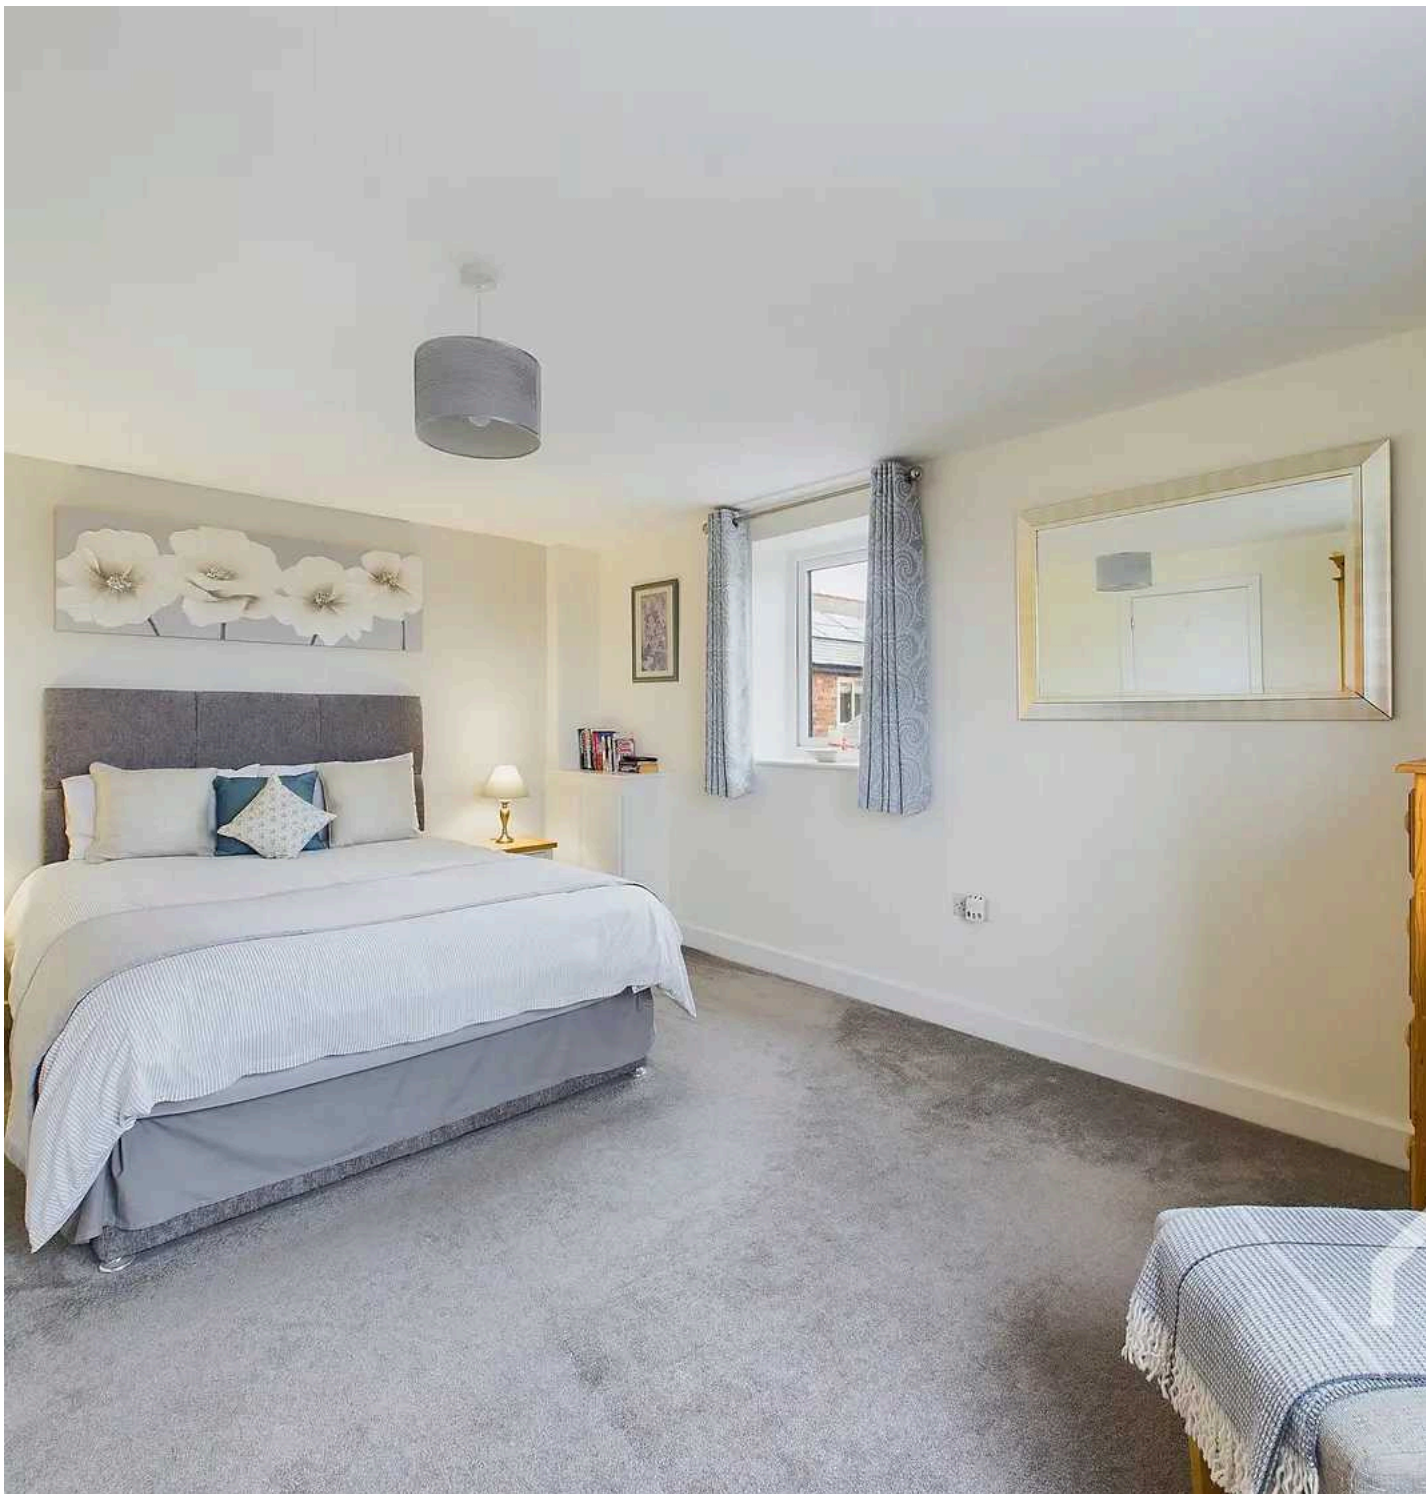

Master Bedroom

Mirrored fitted wardrobes. Vaulted ceiling. Views of the fields.

En-suite

Shower, Vanity wash hand basin, wc, fully tiled walls. Velux window, feature heated towel rail.

Landing

Bedroom 2

Window to the front.

Bedroom 3

Window to front and side.

Family Bathroom

Three piece suite, panelled bath with shower over, vanity wash hand basin and Wc. Fully tiled walls. Feature heated towel rail. Window to front.

GARDEN


Large garden laid to lawn. Extensive decked area with feature pergola and large garden shed.

DRIVEWAY

2 Parking Spaces





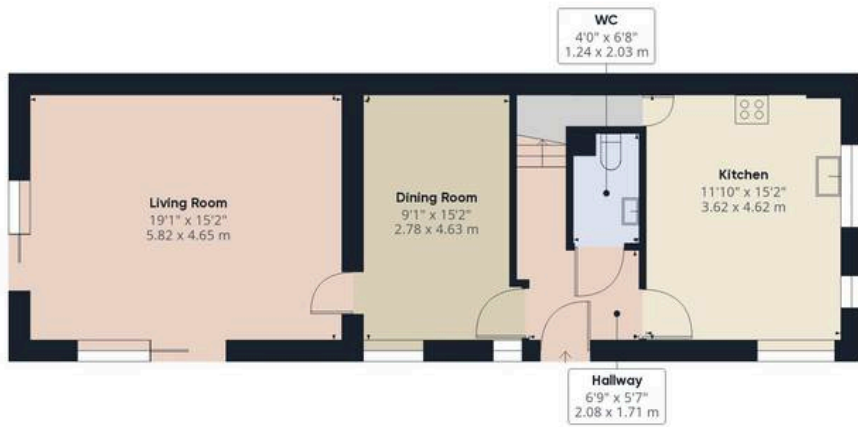

Ground Floor



Floor 1



Floor 2

Approximate total area⁽¹⁾

1430.35 ft²


132.88 m²

Reduced headroom

48 ft²

4.46 m²

(1) Excluding balconies and terraces

 Reduced headroom
(below 1.5m/4.92ft)

While every attempt has been made to ensure accuracy, all measurements are approximate, not to scale. This floor plan is for illustrative purposes only.

GIRAFFE 360

Ready to make your next move? Let us help you find your dream home.

With over 20 years' experience in the North West property market we know what it takes to match buyers with sellers. After all, that's why this brochure is now in your hands!

We are streets ahead of our competitors because we know what it takes to make your move smooth, stress free and profitable.

Looking to list your property?

Thanks to our unique selling models and team of dedicated MovingWorks Property Partners, we combine a forward-thinking and technology-driven approach with a genuinely personal touch.

Why not call us on **01772 615550** now?

Introducing MWConcierge

Helping you take the time and stress out of mortgages, conveyancing, removals and more.

We understand that no matter how experienced you are at buying and selling properties, the to-do list can often be daunting at the start of any move. Let us take the hassle out of many of those challenging tasks and make your move that little bit smoother with MWConcierge.

Our awards and accreditations

MovingWorks is proud to have won not one but two British Property Gold Awards in recent years, demonstrating our best-in-class service and commitment to excellence. As registered members of The Property Ombudsman and NAEA Propertymark estate agents we are also able to demonstrate that we adhere to the highest industry standards, providing our clients with genuine peace of mind.

