



Apt 17, Woodford, 5 Hillside Drive
£315,000





Apartment 17

Woodford, Liverpool

Council Tax band: E

Tenure: Leasehold

- Garage and allocated parking space in secure gated car park
- Luxury Apartment
- Virtual Tour Available
- En-suite
- Secure Gated Development
- Open Plan Living
- DESIRABLE LOCATION
- Balcony





SECURE GATED


1 Parking Space

GARAGE

Single Garage





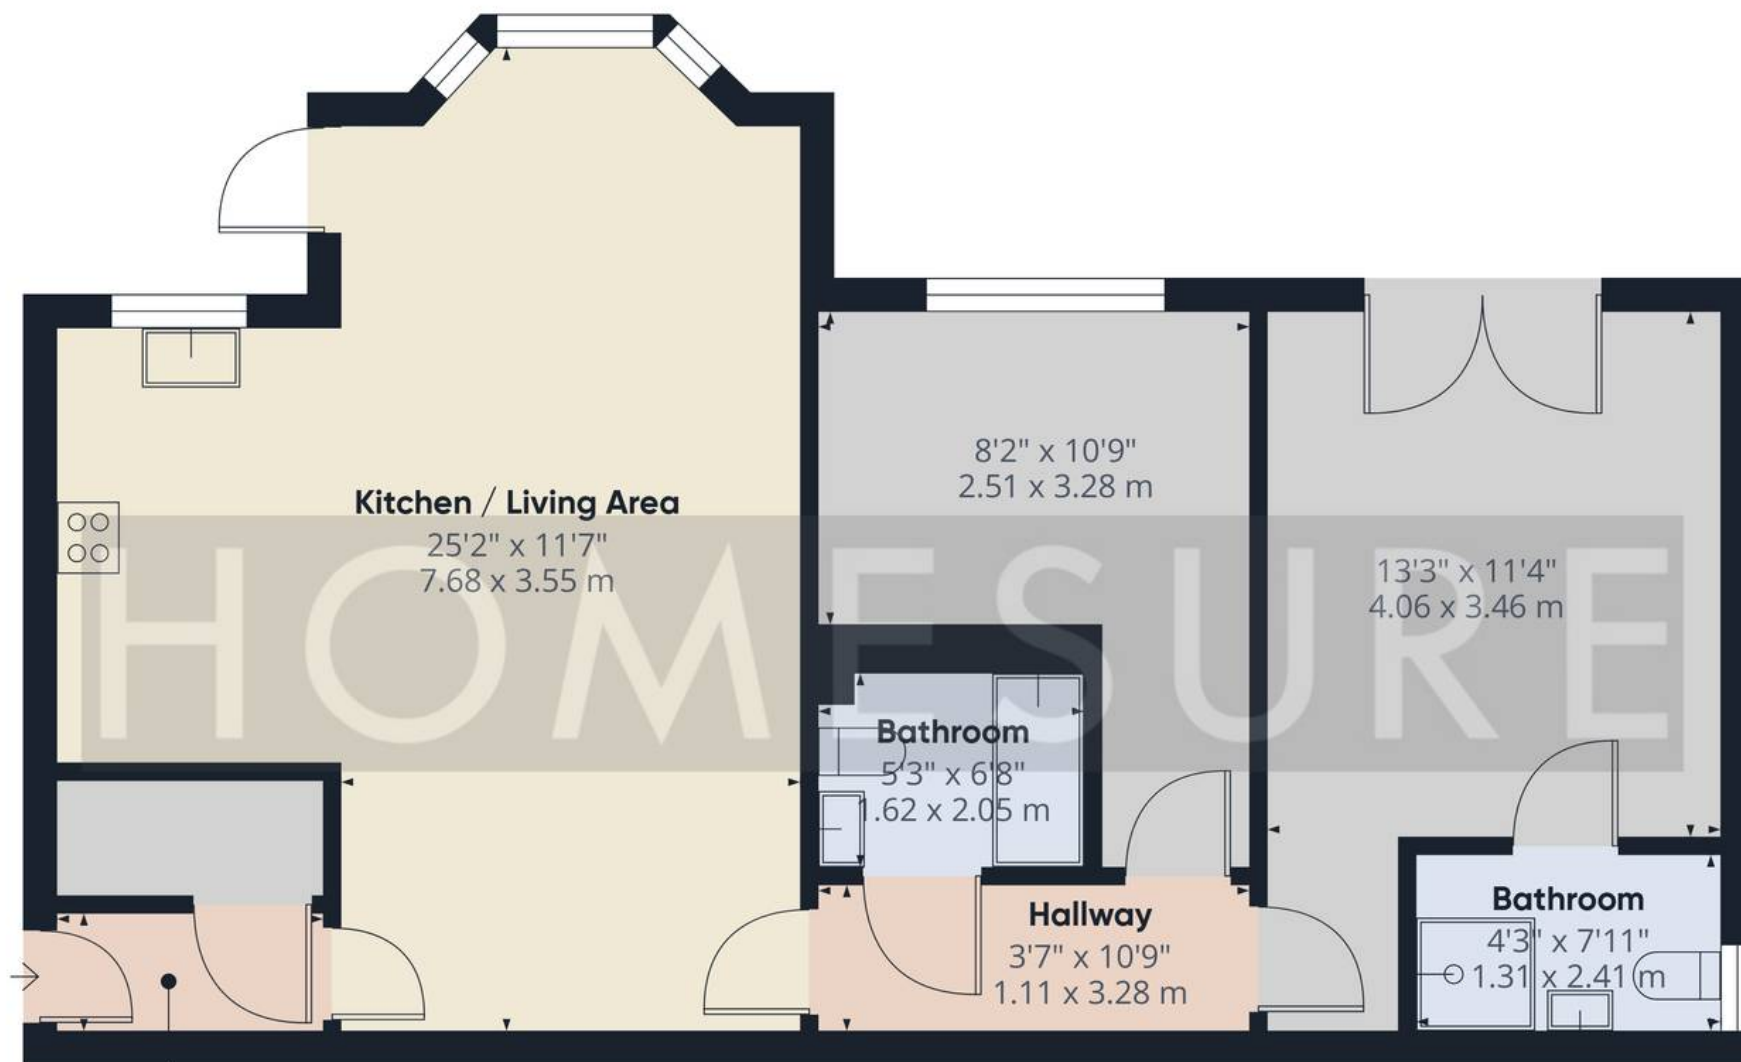

Approximate total area⁽¹⁾

793 ft²

73.7 m²

(1) Excluding balconies and terraces

Calculations reference the RICS IPMS 3C standard. Measurements are approximate and not to scale. This floor plan is intended for illustration only.

GIRAFFE360



Homesure Property

Homesure, 32 Allerton Road - L25 7RG

0151 722 22 22

sales@homesureproperty.co.uk

homesureproperty.co.uk/

