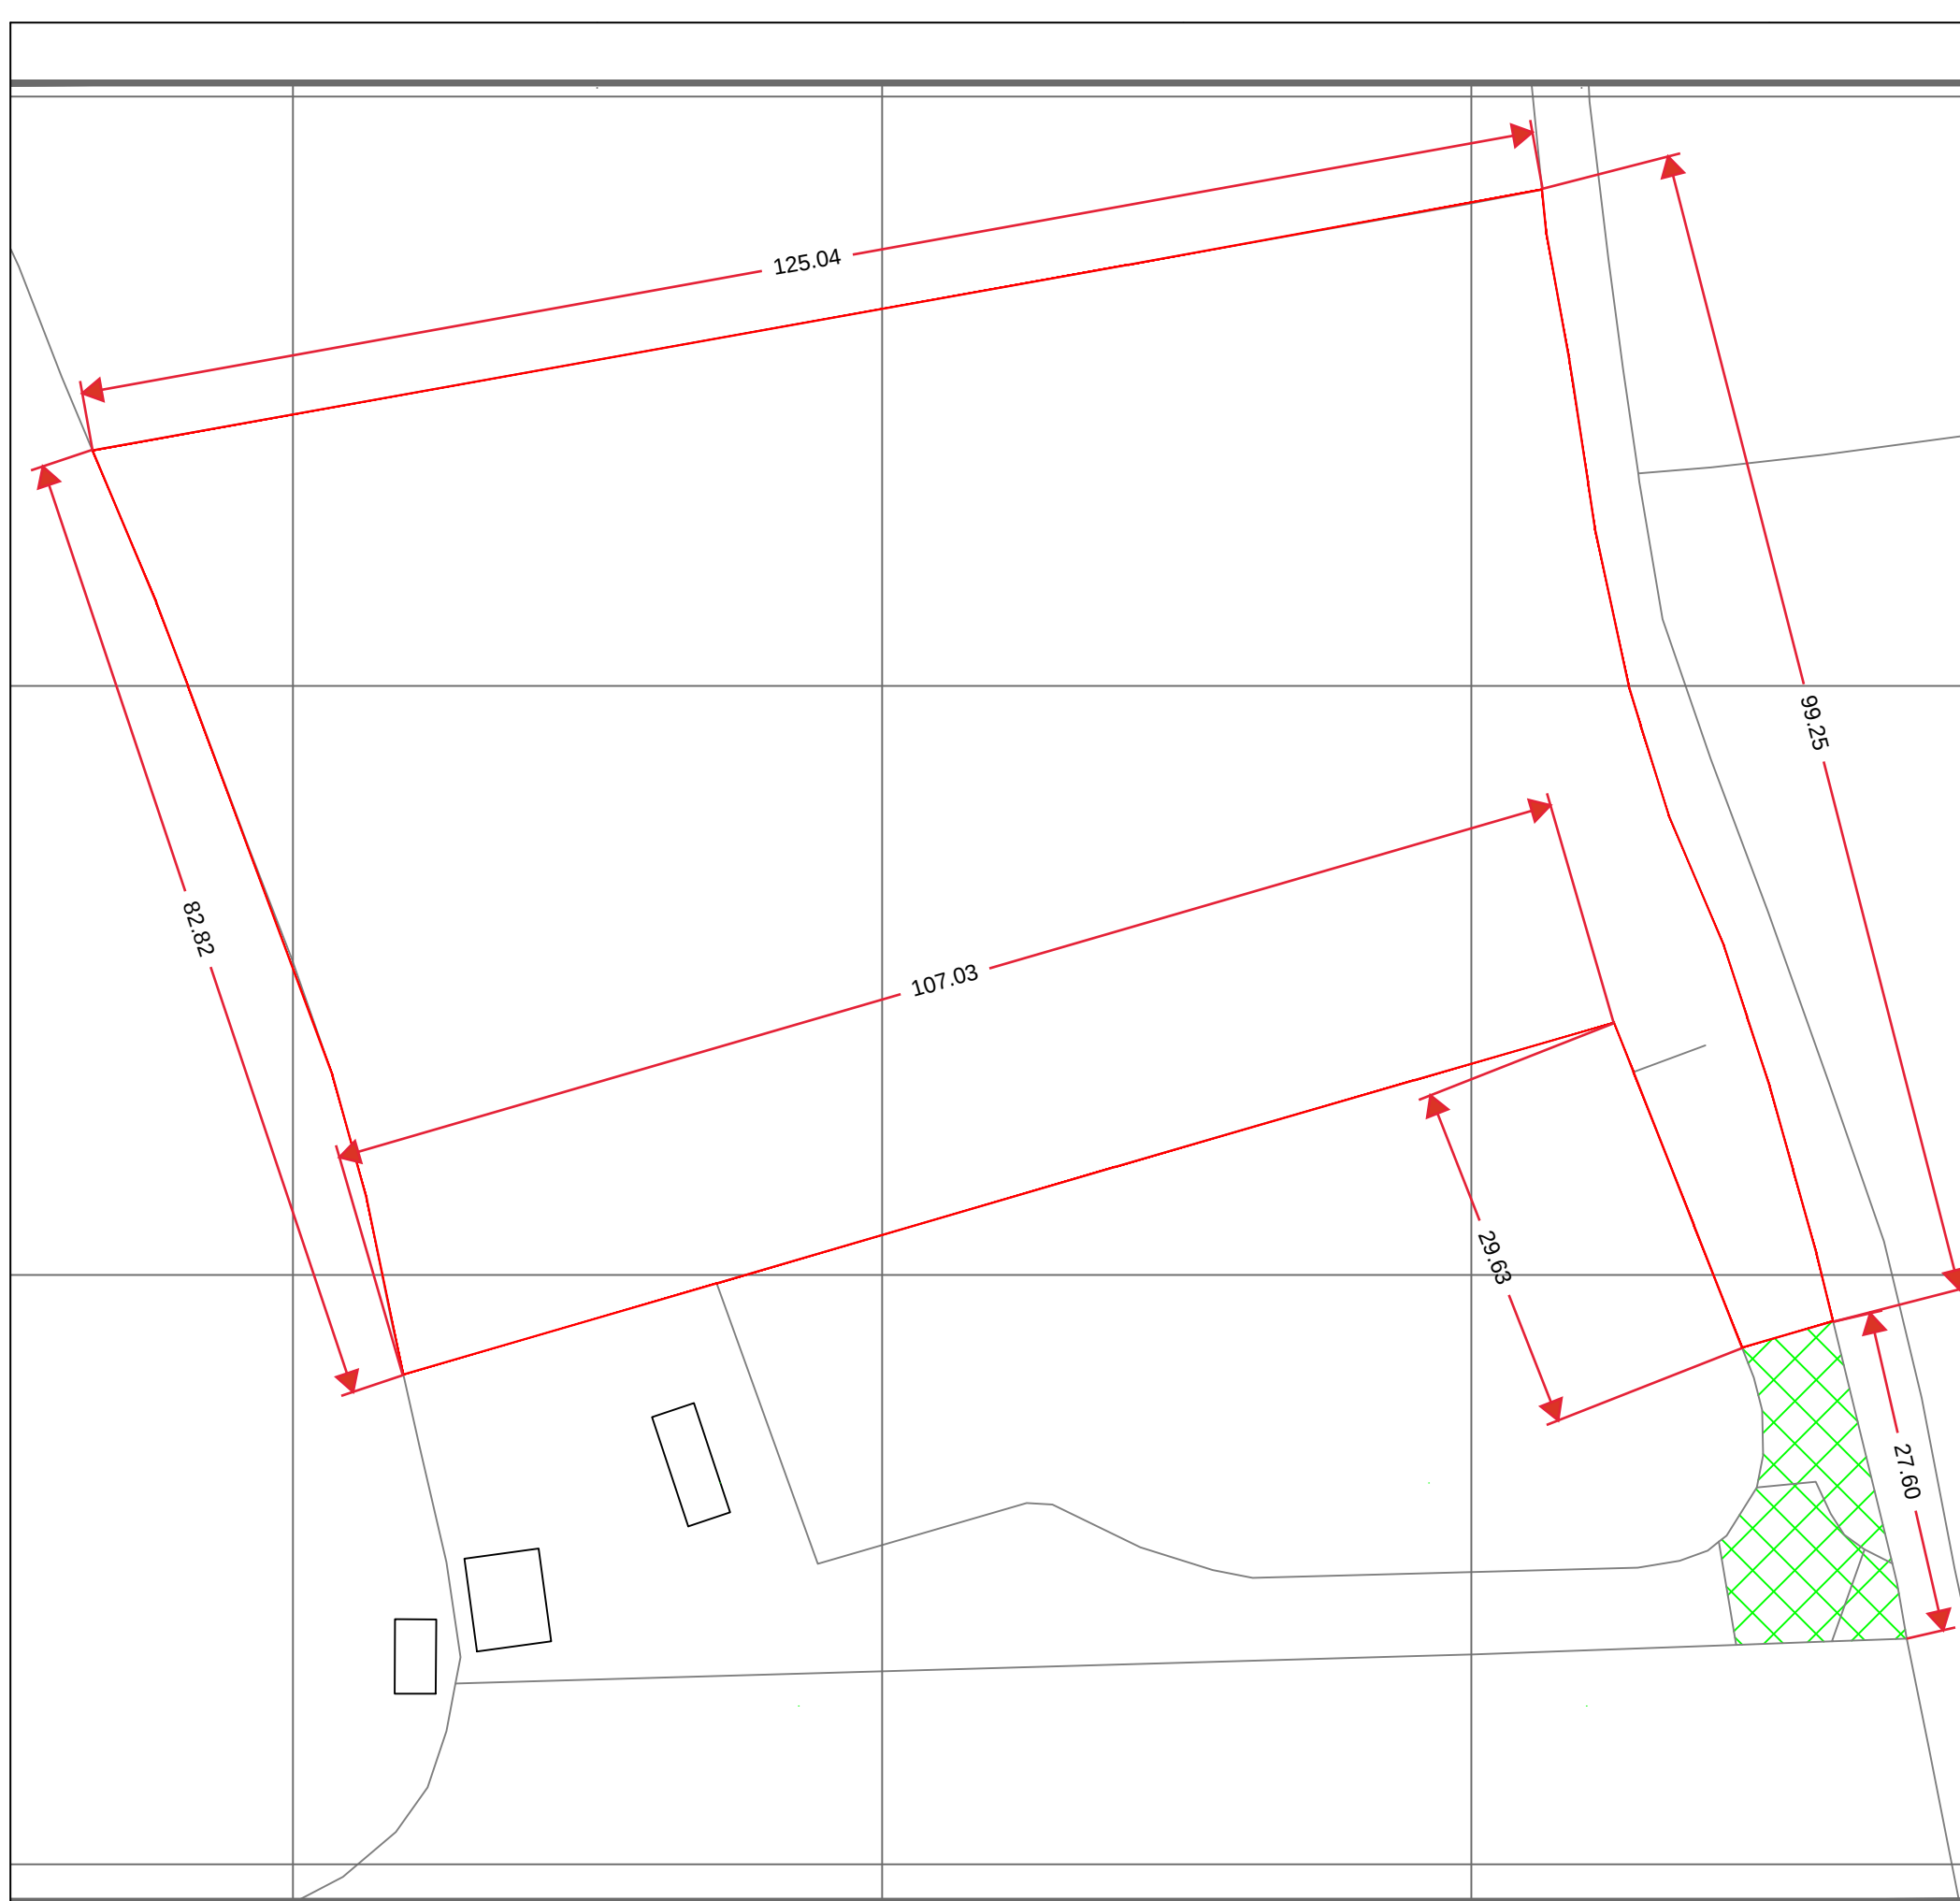


Land Registry Note
This drawing has been created in accordance with the guidelines included in the Land Registry Practice Guide 40.

Legend:
— = Demise
X X X = Right of Access

LOCATION PLAN
1:1250

0m 20m 40m 60m
Scale 1:1250

PROJECT TITLE

**Land, Hackney Lane, Netherton,
Newton Abbot, TQ12 4SA**

DRAWING TITLE

LAND REGISTRY PLAN

0m 6m 12m 18m 24m 30m
Scale 1:600

SCALE	SIZE	DATE
1:600	A3	26/06/2024

Le Gallez Surveys LTD
Non Domestic EPCs & Land Registry Compliant Plans

www.legallezsveys.co.uk

07860 611568