



52 Alford Grove

Sprowston, Norwich, Norfolk, NR7 8XA

BROWN & CO



52 Alford Grove, Sprowston, Norwich, Norfolk, NR7 8XA

A four-bedroom detached chalet bungalow in a superb location, offered to market with no onward chain.

£375,000



DESCRIPTION

No. 52 Alford Grove comprises a wonderful opportunity for so many different buyers keen to establish themselves in a property which requires renovation and improvement. The property is situated in a delightful spot with easy access to the excellent local amenities and schooling Sprowston has to offer.

No. 52 is approached at the front into a porch entrance which flows through into the entrance hall. The hall provides access to the study/bedroom four, family room which links in with the conservatory, sitting dining room, kitchen, family bathroom and a further bedroom.

On the first floor there are two bedrooms, and a shower room accessed off the landing.

Outside, there are both front and rear gardens with the front drive accessed at the side into a shingled area offering parking for a number of vehicles. The double garage is accessed at the side and benefits from power and light.

Here is a super opportunity for buyers to put their own stamp on a property which offers excellent potential.

Services – Mains water, mains drainage, mains gas central heating, mains electricity.

Local authority – Broadland District Council.

LOCATION

The property is situated in the popular suburb of Sprowston which is located to the north-east of Norwich. Local amenities include shops, a Tesco Superstore and a Tesco Metro store on Wroxham Road, all levels of schools and Sprowston Manor Hotel, Golf & Country Club. There is a regular bus service along Wroxham Road into Norwich city centre and easy access to the Norfolk Broads.

DIRECTIONS

Leave Norwich via Sprowston Road and proceed over the roundabout at the junction with the outer ring road into Wroxham Road (A1151). Proceed along Wroxham Road and turn right at Fairstead Road and continue to the crossroads. The property is located in front of you, no. 52.

AGENT'S NOTES:

The photographs shown in this brochure have been taken with a camera using a wide angle lens and therefore interested parties are advised to check the room measurements prior to arranging a viewing.

Intending buyers will be asked to produce original Identity Documentation and Proof of Address before solicitors are instructed.

VIEWING Strictly by prior appointment through the selling agents' Norwich Office. Tel: 01603 629871





Score	Energy rating	Current	Potential
92+	A		
81-91	B		83 B
69-80	C		
55-68	D	60 D	
39-54	E		
21-38	F		
1-20	G		


Alford Grove, Norwich, NR7

Approximate Area = 1788 sq ft / 166.1 sq m

Garage = 357 sq ft / 33.2 sq m

Total = 2145 sq ft / 199.3 sq m

For identification only - Not to scale

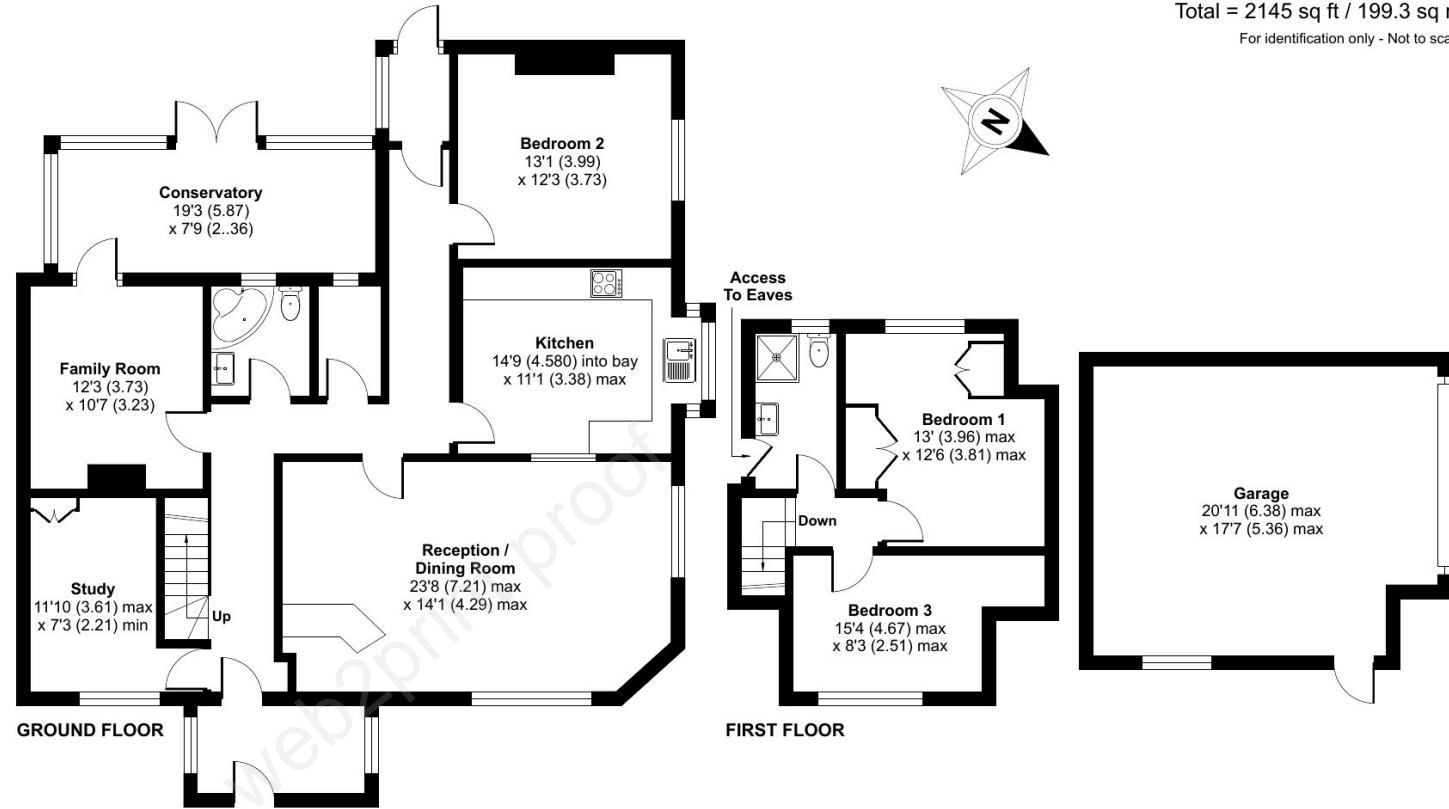

Floor plan produced in accordance with RICS Property Measurement Standards incorporating International Property Measurement Standards (IPMS2 Residential). © nchecon 2024. Produced for Brown & Co. REF: 1195923

IMPORTANT NOTICES

Brown&Co for themselves and for the Vendors or Lessors of this Property give notice that: 1. These particulars are intended to give a fair and accurate general outline only for the guidance of intending Purchasers or Lessees and they do not constitute an offer or contract or any part of an offer or contract. 2. All descriptions, dimensions, references to condition and other items in these Particulars are given as a guide only and no responsibility is assumed by Brown&Co for the accuracy of individual items. Intending Purchasers or Lessees should not rely on them as statements or representations of fact and should satisfy themselves as to the correctness of each item by inspection or by making independent enquiries. In particular, dimensions of land, rooms or buildings should be checked. Metric/imperial conversions are approximate only. 3. Intending Purchasers or Lessees should make their own independent enquiries regarding use or past use of the property, necessary permissions for use and occupation, potential uses and any other matters affecting the property prior to purchase. 4. Brown&Co, and any person in its employ, does not have the authority, whether in these Particulars, during negotiations or otherwise, to make or give any representation or warranty in relation to this property. No responsibility is taken by Brown&Co for any error, omission of mis-statement in these particulars. 5. No responsibility can be accepted for any costs or expenses incurred by intending Purchasers or Lessees in inspecting the property, making further enquiries or submitting offers for the Property. 6. All prices are quoted subject to contract and exclusive of VAT, except where otherwise stated. 7. In the case of agricultural property, intending purchasers should make their own independent enquiries with the RPA as to Basic Payment Scheme eligibility of any land being sold or leased. 8. Brown&Co is the trading name of Brown&Co - Property and Business Consultants LLP. Registered Office: The Atrium, St Georges St, Norwich NR3 1AB. Registered in England and Wales. Registration Number OC302092. Particulars Dated October 2024. Ref. 059038

Brown&Co

The Atrium | St George's Street | Norwich | NR3 1AB

T 01603 629871

E norwich@brown-co.com

BROWN & CO

Property and Business Consultants