





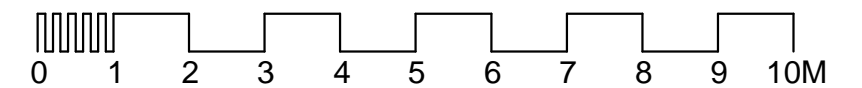
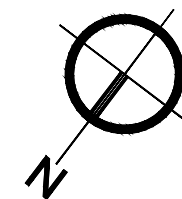
GROUND FLOOR PLAN EXISTING

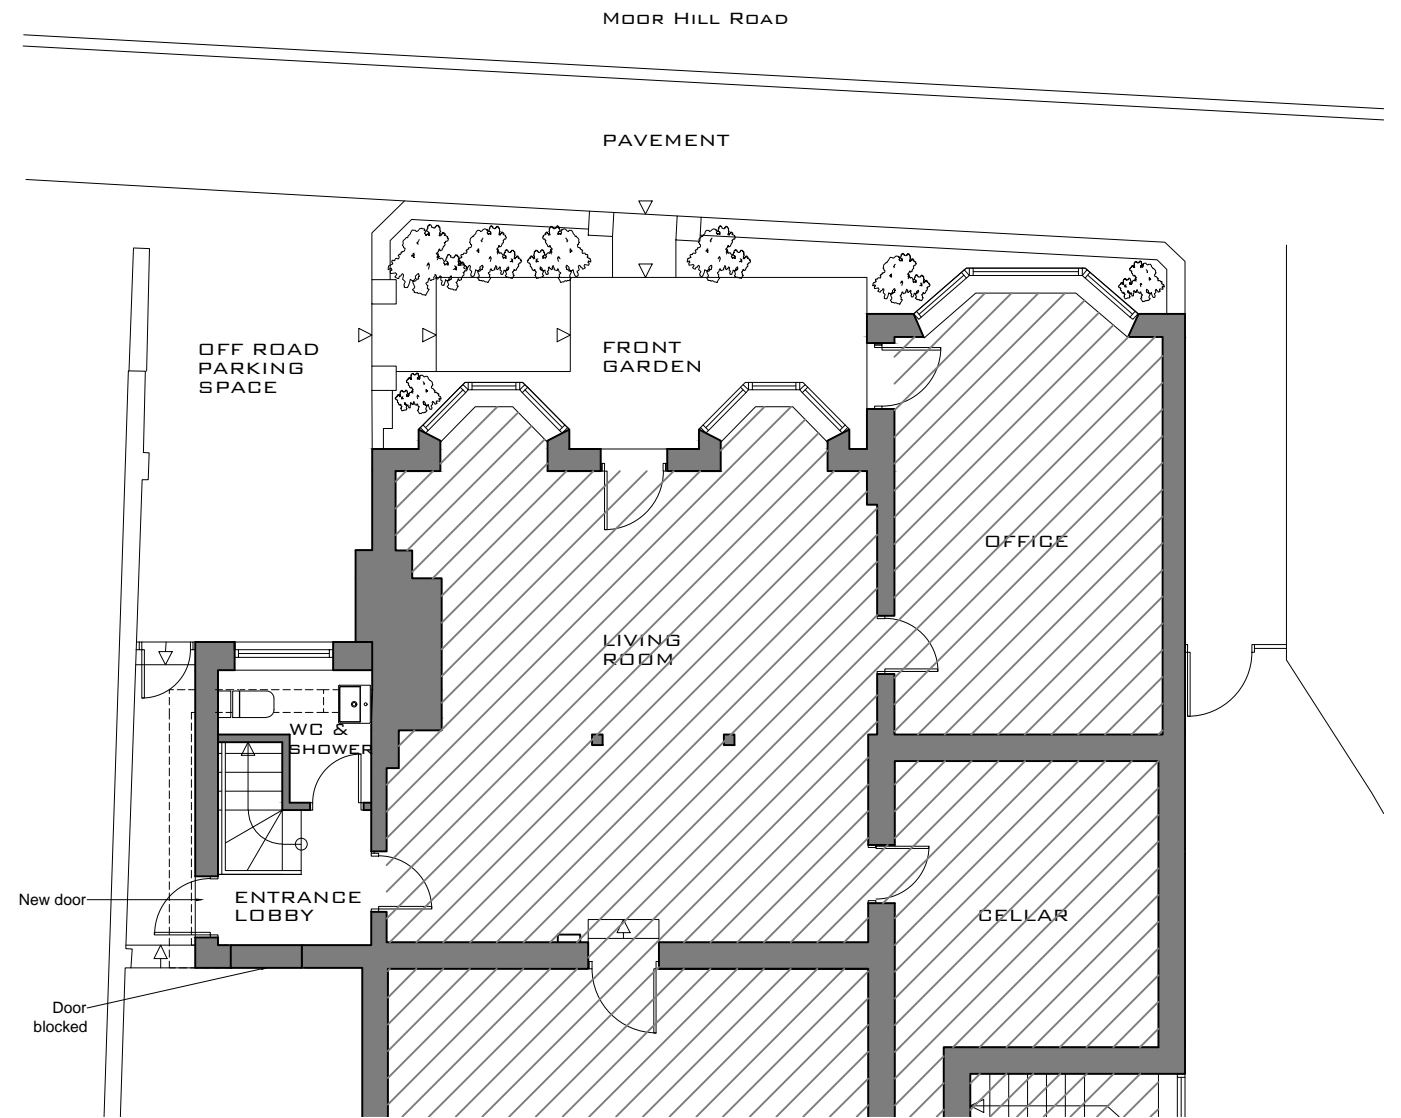

GROUND FLOOR PLAN PROPOSED

KEY

-  WALLS
-  DEMOLITION
-  UNCHANGED



FOR PLANNING USE ONLY, SUBJECT L.A. APPROVAL
 © THIS DRAWING IS COPYRIGHT AND SHOULD NOT BE
 REPRODUCE WITHOUT APPROVAL



**THE BLACK PIG
 TN18 4PF HAWKHURST**

MARC STORMS ARCHITECT RIBA ARB
 T: 015 8075 4932

TITLE GROUND FLOOR PLANS
DRAWING N° 50-100
REVISION P1
DATE 05-06-23
SCALE@A3 1/100