

The Tee Farm, Worcestershire







A beautiful Grade II Listed Queen Anne house sitting at the head of a long drive in the middle of its land.

Summary of accommodation

Main House

Reception hall | Drawing room | Sitting room
Garden room | Kitchen/breakfast room | Utility
Enclosed loggia/games room | Cloakroom | Cellar
Principal bedroom suite | Three further bedrooms
Two further bathrooms

Outbuildings

Traditional courtyard of buildings with the house attached to a large Tythe Barn and outbuilding with potential to incorporate into the main house (subject to the necessary permissions)

Separate modern barn incorporating garaging and home office

Garden and Grounds

Garden | Permanent pasture | Woodland

In all about 25 acres (10.07 hectares)

For sale freehold



**Knight
Frank**

Worcester
Oak House, Bridgwater Road
Worcester
WR4 9FP
[knightfrank.co.uk](https://www.knightfrank.co.uk)

Sarah Jones
01905 746881
Sarah.I.jones@knightfrank.com

Country Department
55 Baker Street
London
W1U 8AN
[knightfrank.co.uk](https://www.knightfrank.co.uk)

Peter Edwards
020 7861 1707
peter.edwards@knightfrank.com

Worcestershire

The Tee Farm is situated at the head of a long mature tree-lined drive with stunning views along the Teme Valley and towards the Malvern Hills. The house is ideally situated in the centre of its land and offers enormous potential to incorporate the barn into the main accommodation resulting in what could be a very special house.

The Teme Valley is characterised by its rolling wooded countryside and is one of the most beautiful parts of the region, not only of north west Worcestershire but of all the Midlands. The famed Shelsley Hill Climb is a few miles away and the local village, Martley, is a thriving village with a church, post office and shop, garage, pub and cricket club as well as the highly thought secondary school The Chantry.

For more extensive cultural, retail and social amenities the city of Worcester is to the east and offers a variety of sports and leisure facilities, including horse racing and county cricket in the setting of its Cathedral.

Whilst being rural, The Tee Farm has excellent access to the M5, making the Midlands and the whole of the country easily accessible. Regular trains run from Worcester's 3 train stations.


There are good private schools in the area including Moor Park, The Elms, Winterfold House School, Cheltenham and Malvern are within striking distance as well as RGS and the Kings School in Worcester.

Local footpaths and bridleways provide excellent access to the surrounding countryside.

Distances

Martley Village centre 1 mile, Worcester 8 miles,
Birmingham 35 miles, M5 (Junctions 6 and 7) 13 miles.
(Distances and times approximate)



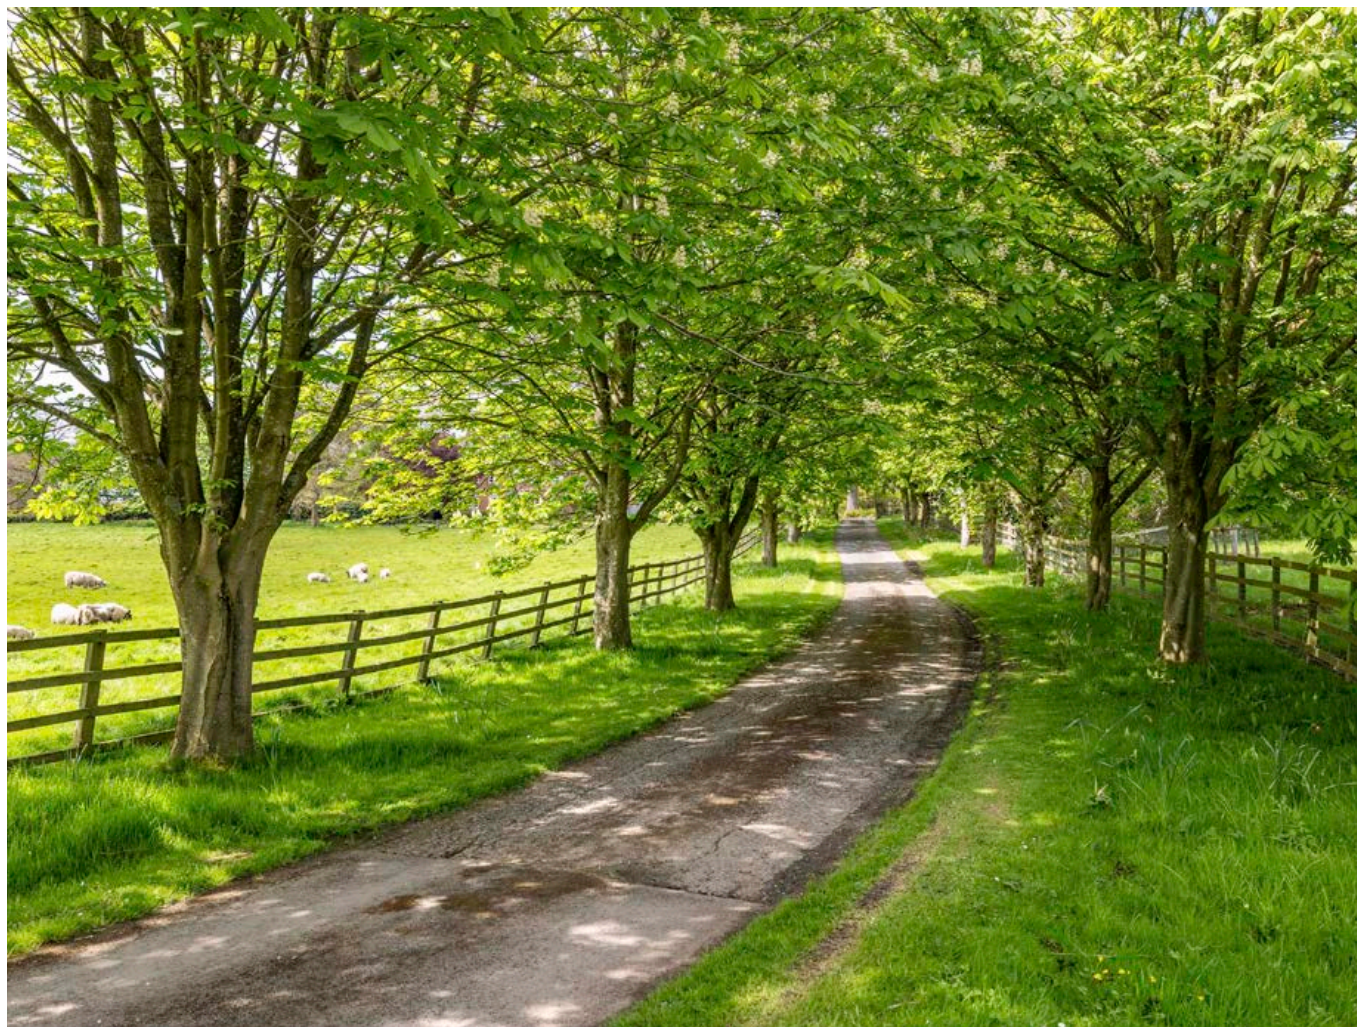

The Tee Farm

The Tee is a fine Queen Anne house with attractive red brick elevations and an abundance of charm. The current owner has upgraded the accommodation and created a light and open plan kitchen/dining room and added a large Garden room to one side that ties in the living accommodation offering well proportioned accommodation ideal for entertaining or for every day family living.

On the first floor the principle bedroom leads through to the dressing room and onto the en-suite bathroom. There is a spacious guest bedroom and family bathroom also on the first floor and 2 further bedrooms and a shower room on the second floor.













The Barn

The impressive Tythe Barn extends to nearly 4,000 sq ft and is built of mellow red brick with arrow slits to the elevations. The barn offers enormous potential, subject to the necessary consents and could provide additional living accommodation with incredible views looking up the Teme Valley.

Further outbuildings include a recently built wooden clad barn with internal partitions on the ground floor and a two bay loggia/covered sitting area or store and a large open plan home office on the first floor.

The Gardens

The gardens are mature with an impressive variety of plants and shrubs. There are a high number of rare specimen trees that have been planted over the years by previous owners and the lawns lead away from the house to the south west with planted borders offering colour at intervals throughout the year.



The Land

The permanent pasture is predominantly in three main fields. It includes two fields either side of the drive as you lead up to the property. These lead around to the large field at the rear of the traditional barns and all the fields are watered and fenced and have been grazed continuously over the years by livestock. There are various wooded blocks planted with a variety of rare specimen trees.



Approximate Gross Internal Floor Area

House: 336 sq m / 3613 sq ft

Outbuildings: 129 sq m / 1388 sq ft


Annexe: 135 sq m / 1453 sq ft

Total: 600 sq m / 6458 sq ft



This plan is for guidance only and must not be relied upon as a statement of fact. Attention is drawn to the important notice on the last page of the text of the Particulars.

The Tee Farm

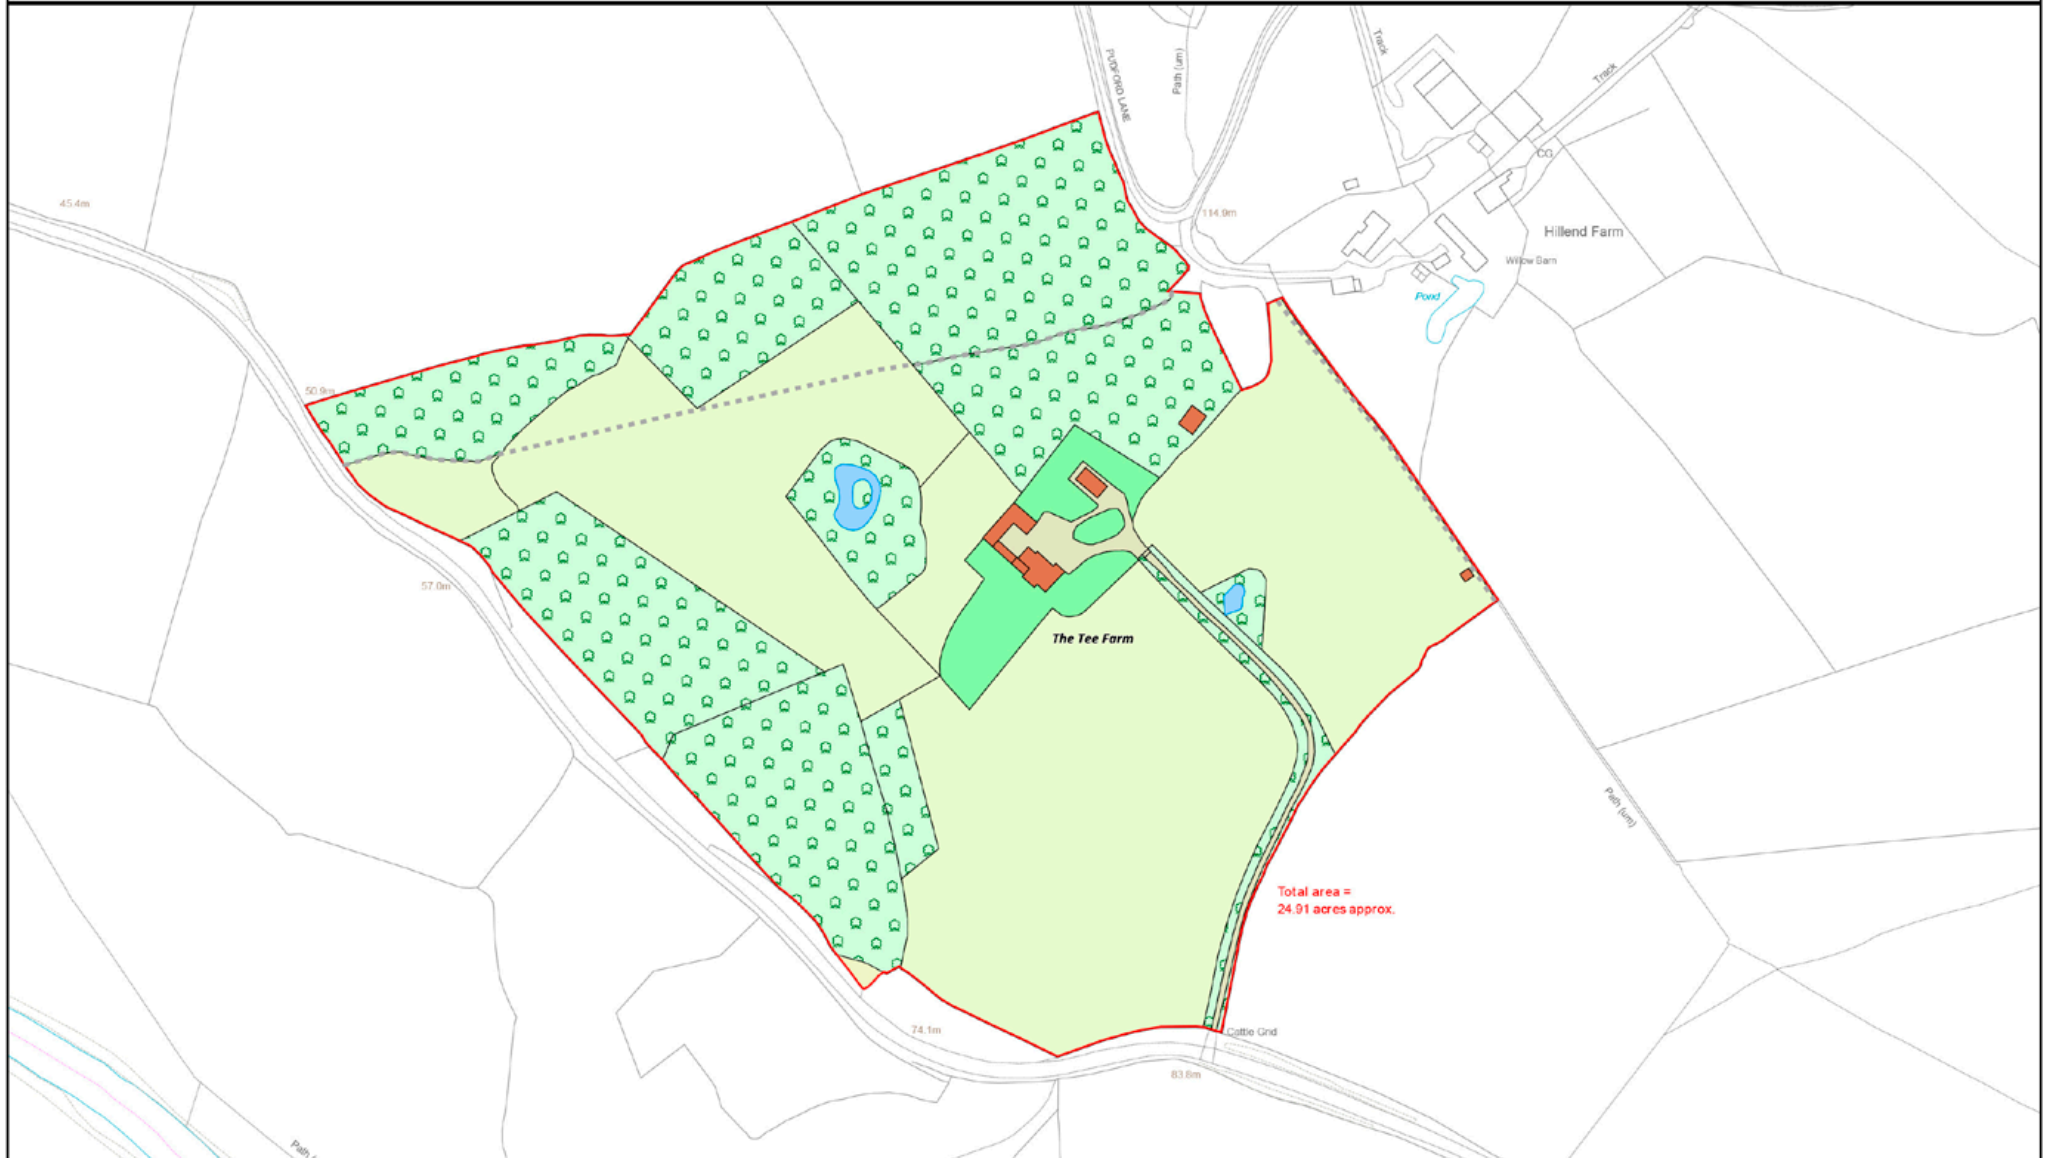

LDS Ltd
Plan Preparation
Unit 15, Glenmore Business Park
Telford Road
Salisbury SP2 7GL

(e) planprep@lds-survey.co.uk



Public footpath (approximate route)

Date: 30/04/24
Drawn By: CW
Scale: 1:3000 @ A4
Plan Ref: 18773

Title
The Tee Farm

This Plan is published for guidance only, and although it is believed to be correct its accuracy is not guaranteed, nor is it intended to form part of any contract. ©Crown copyright and database rights 2024. Licence No. AC000618786



Property information

Services: Mains water and electricity. Private drainage. Oil fired central and water heating.

Local Authority: Malvern Hills District Council

Tel: 01684 862151.

Public Footpath: A public footpath crosses the land away from the house and gardens.

Postcode: WR6 6QT

What3Words: ///laptops.marinated.frown

From Worcester take the A443 (The Tenbury Wells Road) and continue north west of the city. After approximately a mile, head westwards on the B4204 and continue through the village of Lower Broadheath. Continue into Martley and turn right at the centre of the village. Follow the road and continue over the brow of the hill. As you drop down the hill, The Tee is on your right hand side.

Viewings

All viewings strictly by appointment only through the vendors' sole selling agents, Knight Frank LLP.

Fixtures and fittings: A list of the fitted carpets, curtains, light fittings and other items fixed to the property which are included in the sale (or may be available by separate negotiation) will be provided by the Seller's Solicitors.

Important Notice: 1. Particulars: These particulars are not an offer or contract, nor part of one. You should not rely on statements by Knight Frank LLP in the particulars or by word of mouth or in writing ("information") as being factually accurate about the property, its condition or its value. Neither Knight Frank LLP nor any joint agent has any authority to make any representations about the property, and accordingly any information given is entirely without responsibility on the part of the agents, seller(s) or lessor(s). 2. Photos, Videos etc: The photographs, property videos and virtual viewings etc. show only certain parts of the property as they appeared at the time they were taken. Areas, measurements and distances given are approximate only. 3. Regulations etc: Any reference to alterations to, or use of, any part of the property does not mean that any necessary planning, building regulations or other consent has been obtained. A buyer or lessee must find out by inspection or in other ways that these matters have been properly dealt with and that all information is correct. 4. VAT: The VAT position relating to the property may change without notice. 5. To find out how we process Personal Data, please refer to our Group Privacy Statement and other notices at <https://www.knightfrank.com/legals/privacy-statement>.

Particulars dated May 2024. Photographs and videos dated April 2024.

All information is correct at the time of going to print. Knight Frank is the trading name of Knight Frank LLP. Knight Frank LLP is a limited liability partnership registered in England and Wales with registered number OC305934. Our registered office is at 55 Baker Street, London W1U 8AN. We use the term "partner" to refer to a member of Knight Frank LLP, or an employee or consultant. A list of members names of Knight Frank LLP may be inspected at our registered office. If you do not want us to contact you further about our services then please contact us by either calling 020 3544 0692, email to marketing.help@knightfrank.com or post to our UK Residential Marketing Manager at our registered office (above) providing your name and address.



