

Nº 60

Curzon

×

ELICYON



No. 60 CURZON


Originally the home of the famed Mirabelle restaurant, this iconic building has hosted many erudite figures over its illustrious history, maintaining an air of exclusivity and sophistication. Inspired by the Art Deco movement of the 1930s, the building stands out with its world-class architecture and thoughtfully designed interiors. Comprising 32 unique residences, ranging from spacious studios to luxurious penthouses, it offers the rare opportunity to experience life as a resident in this fashionable corner of Mayfair.

To showcase the elegance and essence of No. 60 Curzon, selected apartments have been styled by eminent interior designers to reflect their vision of refined urban living, highlighting what makes this residence and its surroundings truly special. Here we present an outstanding collaboration with visionary interior design studio, Elicyon, for Apartment 2.8.







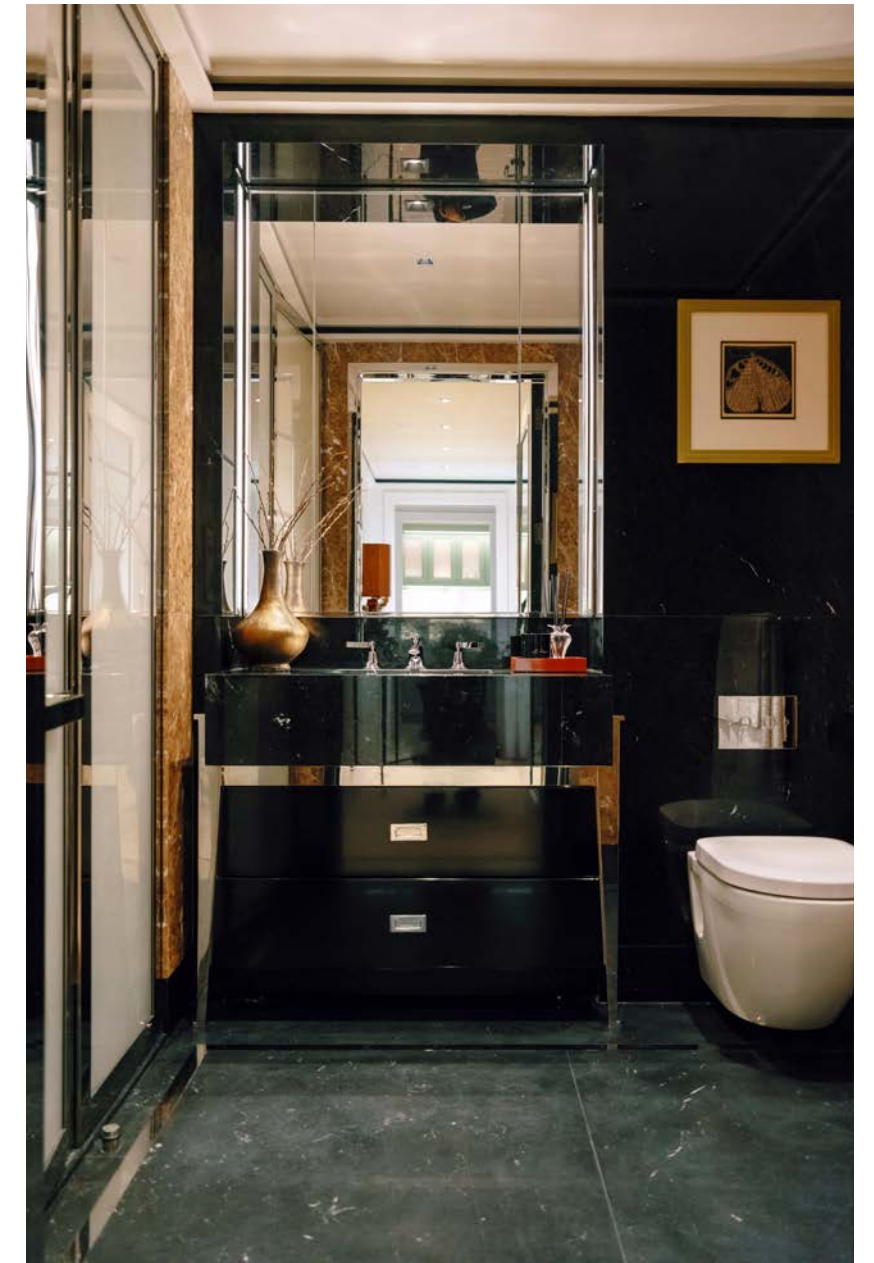



AMENITIES

Thierry Despont's beautifully crafted interiors elevate the residents' areas, blending style, comfort, and practicality. A 24-hour concierge, round-the-clock security and valet parking in the private underground parking, ensure a seamless and welcoming experience every time you come home.

The pool and spa areas offer a tranquil retreat combining elegance and relaxation for residents to unwind, while the private meeting room provides a refined space for collaboration, blending functionality with exceptional style.

APARTMENT 2.8

ONE BEDROOM / ONE BATHROOM

SECOND FLOOR





INTERNAL AREA

721 sq ft / 67 sq m

CEILING HEIGHT*

9'2" / 2.8m

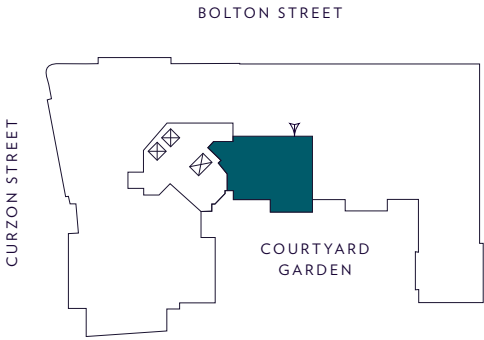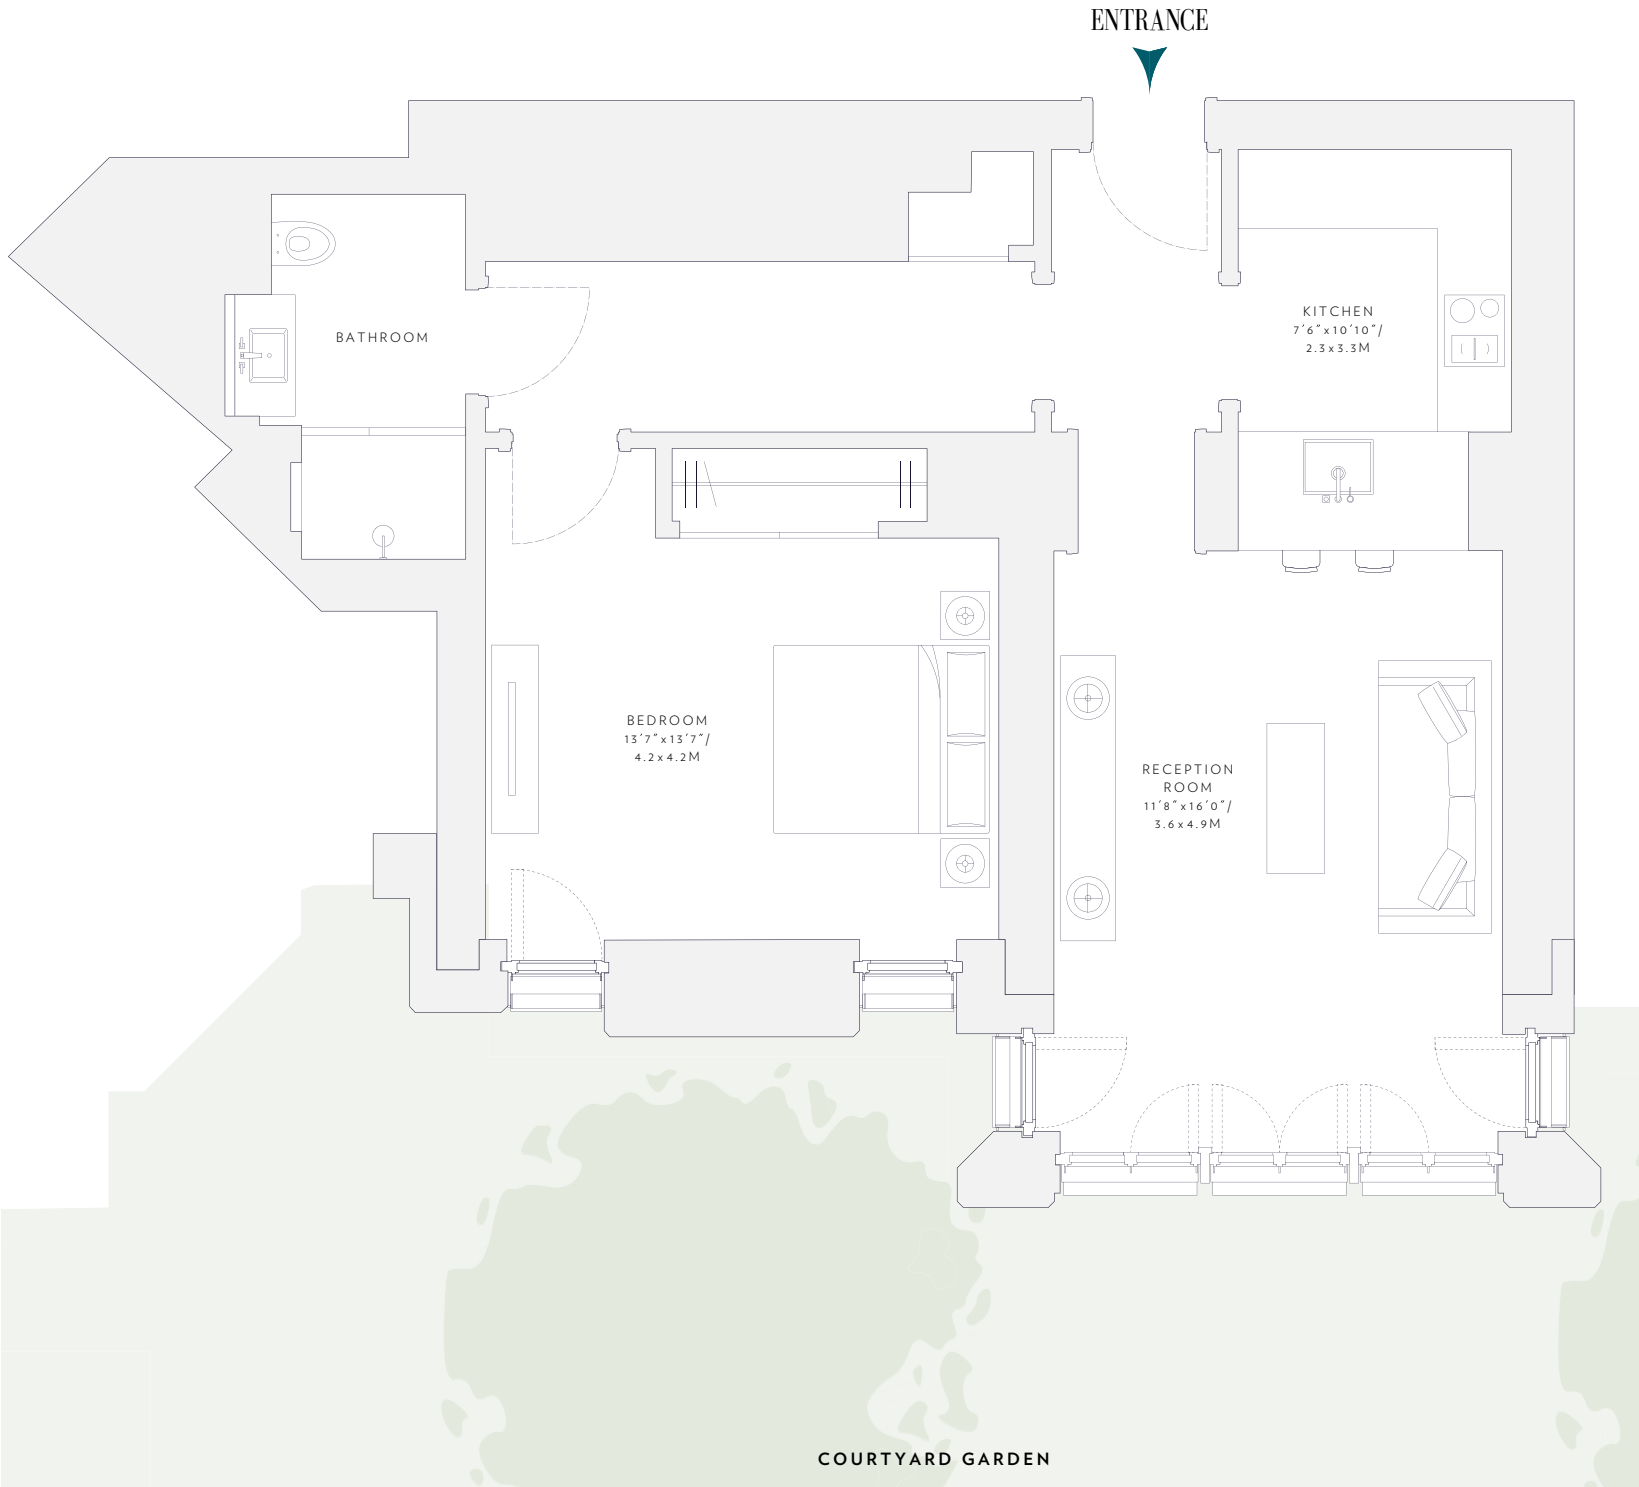

IMPORTANT NOTICE: Ceiling height is the maximum height taken from a single principal room. Ceiling heights vary within an apartment. Plans are not to scale and are indicative only. They cannot be guaranteed to represent complete interiors/exterior of the property and must not be relied upon as a statement of fact. Any areas, measurements or distances given are approximate only. It is not possible to scale from any drawings. © 2025 All rights reserved.



For enquiries

+44(0)20 7861 5321
PCLD@knightfrank.com



KNIGHTCREST

60 Curzon Street Mayfair
London W1J 8PD