



**Stoneacre**  
Properties



## **Harewood House Estate, Harewood, LS17 9LF**

### **£3,700 Per Calendar Month**

Discover this beautiful detached 3-bedroom, 2-bathroom home, nestled in the very heart of the Harewood Estate.

Imagine morning walks surrounded by stunning parkland, entertaining friends in spacious, light-filled living areas, and unwinding in complete privacy — all just moments from everything you need.


This is more than a home; it's a lifestyle. A rare opportunity to live at the centre of one of Yorkshire's most prestigious estates.

- Harewood Estate
- 3 bedrooms
- 2 bathrooms
- Detached

A new chapter of countryside living awaits...!




Floor Plan

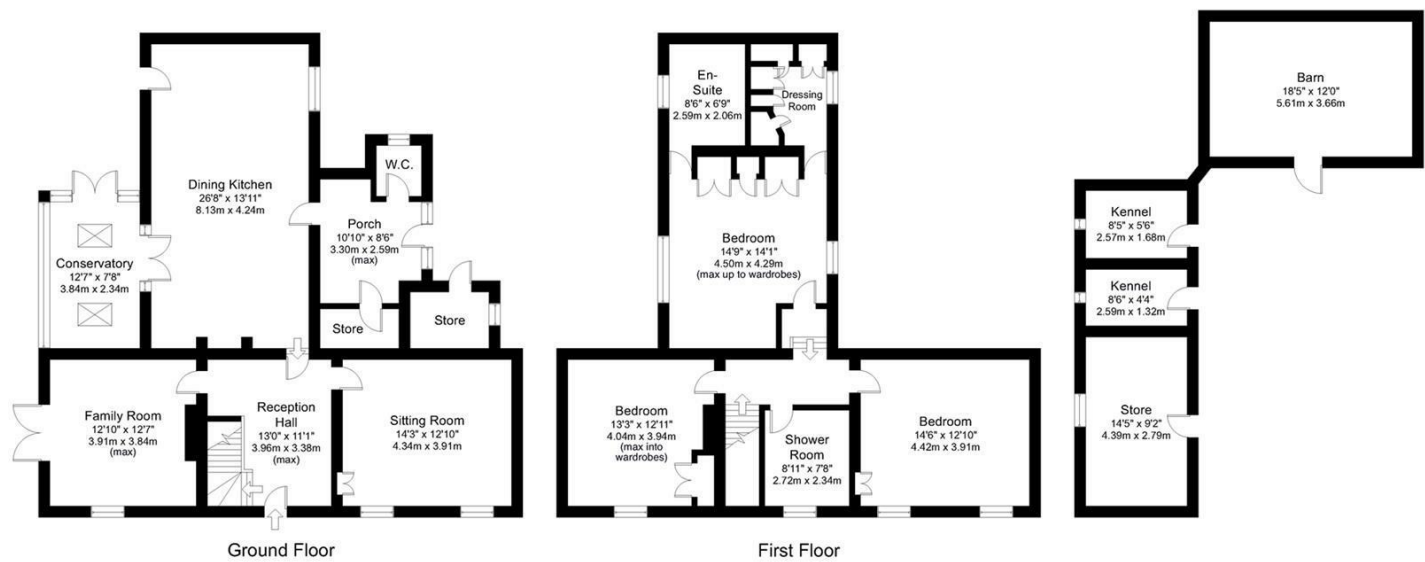


Gross internal floor area excluding Outbuildings (approx.): 198.2 sq m (2,134 sq ft) Not to Scale.  
Copyright © Apex Plans.

Area Map

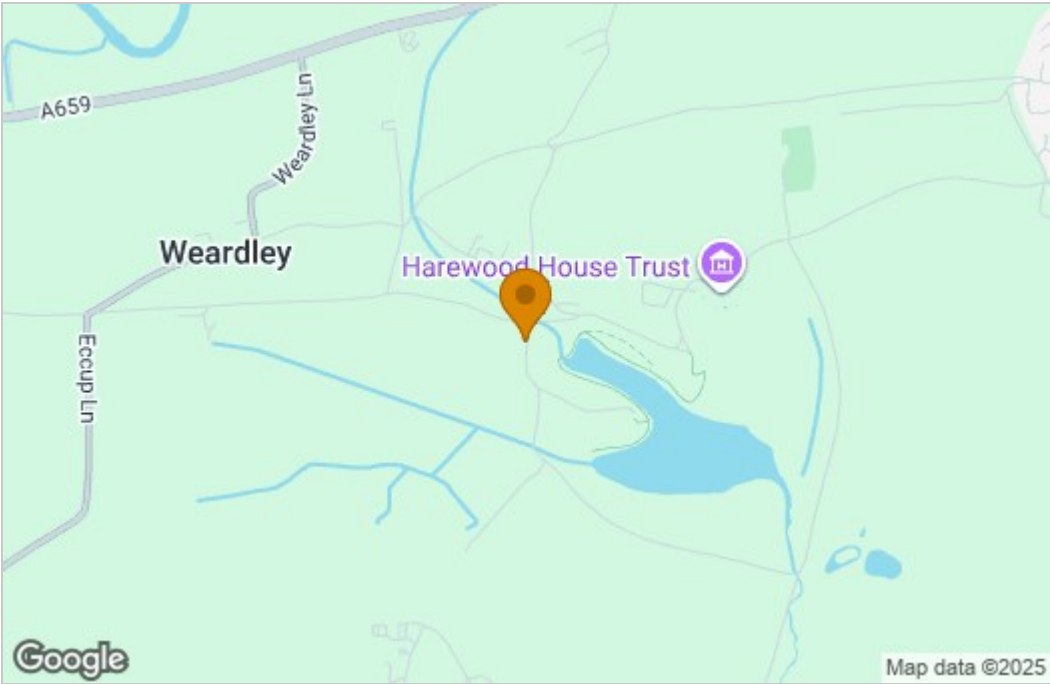

Energy Efficiency Graph

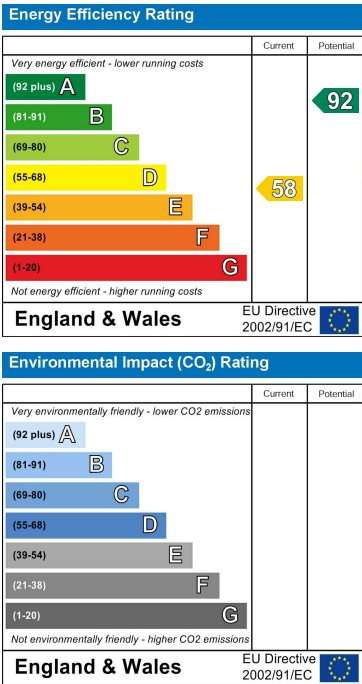

These particulars, whilst believed to be accurate are set out as a general outline only for guidance and do not constitute any part of an offer or contract. Intending purchasers should not rely on them as statements of representation of fact, but must satisfy themselves by inspection or otherwise as to their accuracy. No person in this firm's employment has the authority to make or give any representation or warranty in respect of the property.

