

An architectural rendering of a modern building complex. The left side shows a courtyard with a gravel path, colorful flowers, and people walking. The right side shows a building with a rusted metal facade, large windows, and a rooftop terrace with a blue umbrella and people. The background shows a city skyline.

CITU

# Kelham Triangle — Loft B

September 2025



# Kelham Central

Inspirational and vibrant: the Kelham Central demonstrates that there is a different and better way to live within in our cities. Ripe with potential, a city shouldn't just be a place you come to work – it should be where you want to make your home.

Sustainability is our bedrock. By challenging the status quo, we want Kelham Central to start a chain reaction across the UK house-building industry, creating sustainable communities, in low-carbon developments across the country.

## Location Key

The Show Apartment	1	The Gardens	6
Garden Apartments	2	The Row	7
Garden Apartments	3	Kelham Triangle	8
Cube Terraces	4	The Warehouses	9
Kelham Townhouses	5	The Island	10



# Amenity

This is city centre living, but not as you know it. Kelham Central's location puts it in a league of its own.

## Food & drink

Domo - 2 minutes

Hymn to Ninkasi - 2 minutes

Bakers Yard Bakery - 2 minutes

Salt Sheffield - 4 minutes

Pina - 10 minutes

Kommune - 10 minutes

Peddlers Market - 10 minutes

## Points of interest

Kelham Island Museum - 2 minutes

The Foundry Climbing Centre - 7 minutes

Sheffield Train Station - 20 minutes

## Shopping


Kelham Deli - 4 minutes

Kelham Island books - 4 minutes

Kelham Arcade - 10 minutes

Tesco - 11 minutes

Approximate timings, by foot

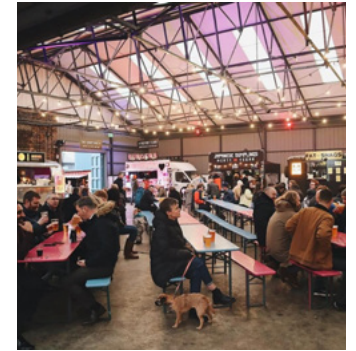





# Sustainability


## **Bold & innovative, we don't just talk about being sustainable – we live and breathe it**

We're at the start of a journey to create a ripple effect through the UK house-building industry by delivering homes through a sustainable and low carbon process.

Energy systems: Kelham Central has been designed differently, challenging convention, disrupting design codes and using modern methods of construction which dramatically reduce embedded and operational carbon.

Buildings: The Citu home has been designed using Passivhaus tools and is built in our state of the art manufacturing facility on site at Kelham Central. Triple glazing, serious amounts of insulation, an obsession with air tightness and an MVHR system means that the residual heating need is met by electric heating running on energy from 100% renewable sources.

SUBJECT TO  
CHANGE

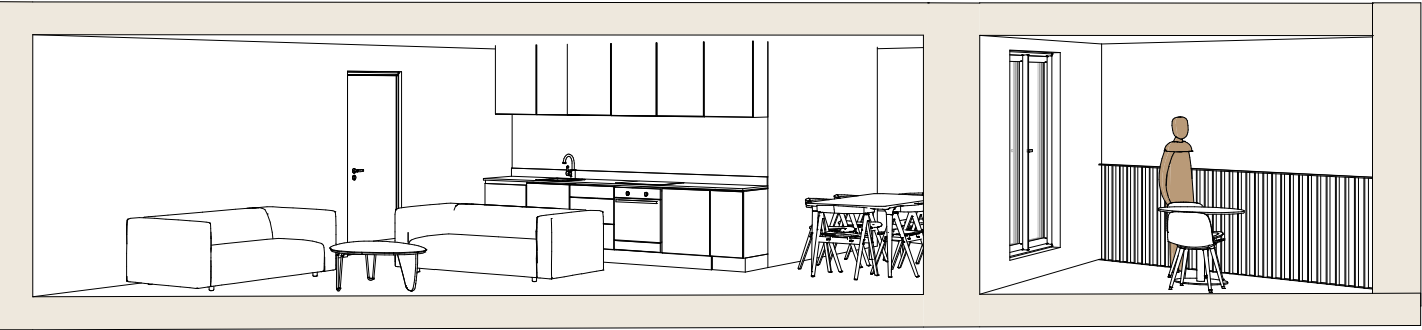

INFORMATION


Property type: apartment  
Total area: 709 sqft

Living space: varies  
Primary room: 4.4m x 3m  
Balcony: 4.0m x 3.8m  
(see plans for room shape and other measurements)


Number of bathrooms: 1  
Heating: electric  
Hot water: electric cylinder  
Ventilation: mechanical + heat recovery (MVHR)

*\*Subject to change*

SECTION 1:25

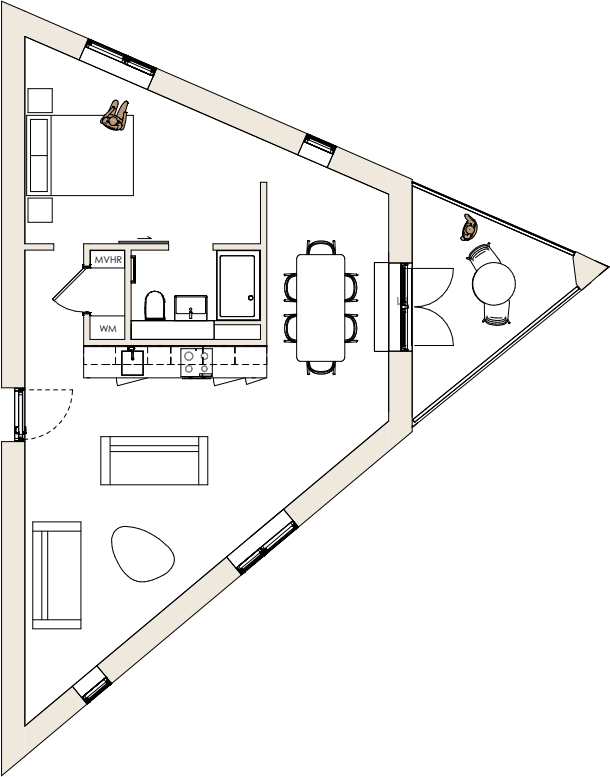

PLAN 1:50

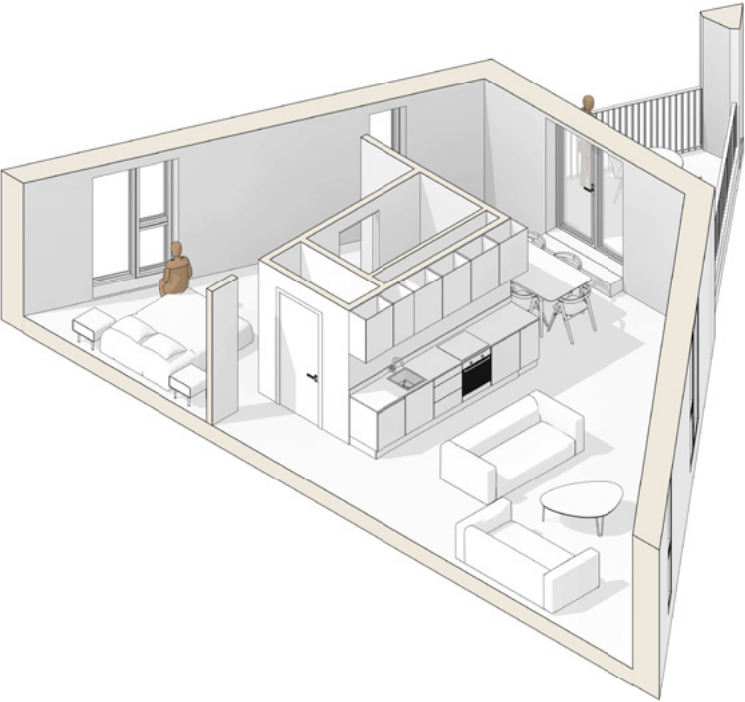

MODEL VIEW



# Kelham Triangle Apartments

## Specifications

		Included
Home	Painted white throughout	•
	Smart technology installed	•
Bathrooms	Ceramic tiles <small>matte white</small>	•
	Fitted mirrors with plywood reveal	•
	Ceramic basin <small>white</small>	•
	Wall-mounted ceramic WC	•
	Bath <small>white</small>	•
	Contemporary shower controls	•
	Bath screen with easy clean coating	•
	Toughened glass shower screen with easy clean coating	•
	Contemporary mixer tap <small>black</small>	•
	Heated towel rail	•
Electrical	Electrical Socket	•
	White wall lights	•

		Included
Kitchen	Corian worktops <small>white</small>	•
	Unit doors <small>matte finish in white</small>	•
	Mixer tap <small>chrome</small>	•
	Stainless steel sink	•
Appliances	Induction hob	•
	Fan assisted oven	•
	Dishwasher	•
	Fridge freezer	•
Flooring	Light, Engineered Oak flooring	•