



28, Pentire Crescent, Newquay, TR7 1PX

david ball
Agencies

Offered for sale for the first time in over 30 years is this substantial detached family home occupying a generous size plot in the sought after Pentire area of Newquay sandwiched between the world Famous Fistril beach and The Gannel tidal estuary. This property offers a exciting opportunity for full modernisation or further expansion subject to all relevant planning commissions and building control consents and is being offered for sale chain free early viewing is highly recommended.

Guide Price £495,000 Freehold

Key Features

- Generous Corner Plot
- Conservatory
- Close to Fistril Beach
- Driveway Parking
- Chain Free
- Sought After Location
- Potential To Extended Subject To Planning Permissions
- Enclosed Rear Garden

Location

Perched high on the Pentire Peninsula in Newquay, 28 Pentire crescent it 175 meters from the River Gannel Estuary, and a short walk from the town's trendy shops, pubs, and restaurants.

In the immediate vicinity is the protected headland of Pentire which is located between Fistril Beach and the stunning River Gannel Estuary and home to the spectacularly located boutique eatery and hotel of the Lewinnick Lodge. The Gannel Estuary separates the quaint village of Crantock from Newquay. When the tide is in and you can no longer reach the sandy passage by foot, you can take the delightful ferry from the Fernpit Café, established in 1910 which is still run by the same family.

Newquay International Airport is approximately seven miles distance from Newquay allowing you the freedom of travel all on your doorstep.

Entrance Hall

Opaque double glazed door to front elevation. Stairs rising to first floor landing. Under stairs cupboard. Radiator. Door to





Downstairs WC

Opaque double glazed window to side elevation. WC with wall mounted cistern. Pedestal wash hand basin. Wall mounted gas central heating boiler. Part tiled walls.

Living Room

Double glazed window to front elevation. Double glazed sliding patio door to rear elevation. Radiator.

Kitchen

Double glazed window to rear elevation. Fitted kitchen with a range of base, wall and draw units, with roll top work surfaces over and an inset one and a quarter sink unit. Integrated electric oven, grill, 4 ring electric hob with extractor fan over. Space for free standing washing machine, dish washer, fridge and freezer. Door to

Conservatory / Dining Room

Double glazed door and window to front elevation. Double glazed sliding patio door to rear elevation. Polycarbonate ceiling. Radiator.

First Floor Landing

Double glazed window to side elevation. Airing cupboard with hot water tank. Access to loft.

Bedroom One

Double glazed window to front elevation. Fitted wardrobe. Radiator.

Bedroom Two

Double glazed window to rear elevation. Radiator.

Bedroom Three

Double glazed window to rear elevation. Pedestal wash hand basin with tiled splash back. Radiator.

Bathroom

Opaque double glazed window to front elevation. Panel bath with mixer tap and mains overhead shower with screen. Closed coupled WC with dual flush. Pedestal wash hand basin. Fully tiled walls.

Garage


Electric roller door to front elevation. Single glazed window to rear elevation. Opaque single glazed door to rear elevation. Power connected.

Externally

The property offers a generous size plot with ample off street parking to the front with a garden laid mainly to lawn and areas of planting. To the rear the enclosed garden is also laid mainly to lawn with a paved patio and greenhouse.

Pentire Crescent, Newquay, TR7

Approximate Area = 1046 sq ft / 97.1 sq m
Garage = 280 sq ft / 26 sq m
Outbuilding = 154 sq ft / 14.3 sq m
Total = 1480 sq ft / 137.4 sq m
For identification only - Not to scale

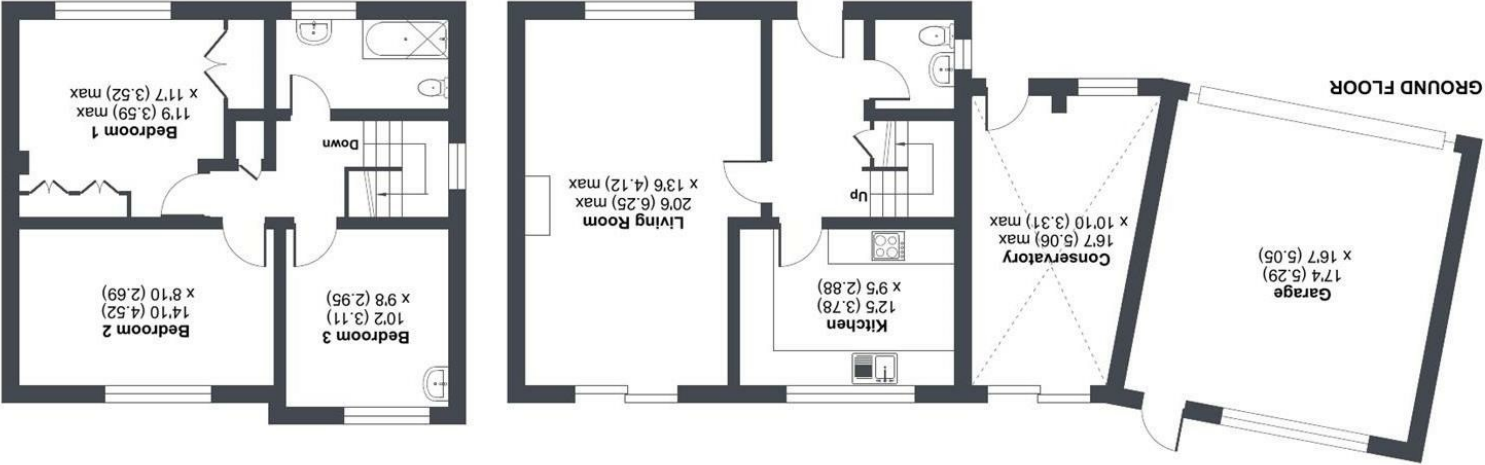

RICS Certified Property Measurer
Floor plan produced in accordance with RICS Property Measurement Standards (IPMS2 Residential). © nchecom 2024.
Produced for David Ball Agencies. REF: 1193887

david ball
Agencies

01637
850850

www.davidballagencies.co.uk



rightmove

zoopla.co.uk

@PrimeLocation.com

Connecting People to Property Perfectly

e.sales@dba.estate
34 East Street, Newquay, Cornwall TR7 1BH

Energy Efficiency Rating			
Current	Potential		
65 84		Very energy efficient - lower running costs	
	A	(92 plus)	
	B	(81-91)	
	C	(69-80)	
	D	(55-68)	
	E	(39-54)	
	F	(21-38)	
	G	(1-20)	Not energy efficient - higher running costs
	England & Wales		
	EU Directive 2002/91/EC		

1. Particulars: these particulars are not an offer or contract nor part of one. You should not rely on statements by David Ball Agencies (DBA) in the particulars or by word of mouth or in writing as being factually accurate about the property, its condition or value. Neither DBA nor any joint agent has any authority to make any representation about the property or development and accordingly any information given is entirely without responsibility in the part of the agents, sellers or lessors. 2. Images paragraphs and other information: any computer generated images, plans, drawings, accommodation schedules, specifications details or other information provided about the property ("information") are indicative only. Any such information may change at any time and must not be relied upon as being factually accurate about the property. Any photographs are indicative of the quality and style of the development and do not represent the actual fitting and furnishing at this development. 3. Regulations: any reference to alterations to the property or use of any part of the development is not a statement that any necessary planning, building regulations or other consents has been obtained. These matters must be verified by an intending purchaser. 4. Fixtures and fittings: supplied