



18, Eliot Gardens, Newquay, TR7 2QE

david ball
Agencies

Nestled in Eliot Gardens of Newquay, this charming semi-detached house offers a wonderful combination of comfort and convenience. Featuring three generously sized bedrooms and a loft room, it is perfectly suited for families or anyone in need of extra space. The property boasts gas central heating and double glazing for year-round comfort. Outside, there is parking for up to three cars, adding to the home's practicality. Ideally located just moments from the beach and local amenities, it provides an excellent opportunity to embrace coastal living. In summary, this well-presented semi-detached home in Eliot Gardens is an exceptional find. With its spacious interior, modern features, and prime location near the beach, it is a must-see for prospective buyers.

Asking Price £455,000 Freehold

Key Features

- GREAT LOCATION
- LOFT ROOM
- CONSERVATORY
- PARKING FOR THREE CARS
- GAS CENTRAL HEATING
- DOUBLE GLAZING
- THREE DOUBLE BEDROOMS
- LARGE KITCHEN/DINER

LOCATION

Eliot Gardens is conveniently located about half a mile from Newquay town centre, which offers a wide range of amenities to meet everyday needs, including shopping, and schools. Newquay is renowned for its stunning coastline, among the finest in Europe, and its historic working fishing harbour. Excellent transport links include bus and railway services to surrounding areas, while Newquay Airport is just seven miles from the town centre.

HALLWAY

Double glazed door. Double glazed window to front of property. Doors to subsequent accommodation. Under stair storage. Radiator.

LIVING ROOM

Double glazed bay window to front of the property. Gas fire. Radiator. Spotlights





KITCHEN/DINER

The kitchen is equipped with a range of wall and base units, paired with a worktop and tiled splashbacks. It features an inset composite sink with a drainer, two integrated ovens, an electric hob with an extractor fan above, and a designated space for a dishwasher. The room also includes a kitchen island, tiled flooring, and a door leading to the conservatory, offering views of the garden. Additionally, there is a double-glazed door providing access to the utility room. Double glazed window to the rear garden. Spotlights.

UTILITY ROOM

The kitchen includes double-glazed windows to the rear aspect and a double-glazed door providing rear access. It features kitchen units with worktops, space for a washer and dryer, and a door leading to the cloakroom and garage. An electric heater is also installed. Resin floor.

CONSERVATORY

Double glazed windows. Double glazed patio doors to the rear. Roof light.

CLOAKROOM

Fitted with a suite comprising of a hand wash basin and close coupled W.C.

BATHROOM

The bathroom features a walk-in shower a panelled bath, a hand wash basin, a close-coupled W/C, a tiled floor, an obscured double-glazed window to the front, and a towel rail.

BEDROOM ONE

Double glazed window to front aspect. Built in wardrobe and radiator.

BEDROOM TWO

Double glazed window to rear aspect. Built in wardrobe and radiator.

BEDROOM THREE

Double glazed window to rear aspect. Radiator.

LOFT ROOM

Four Velux windows to front and rear aspect. Storage to eaves. Radiator.

GARAGE

Single garage fitted with an up and over door. Rear door to utility room.

EXTERIOR

The property offers parking for three cars on a brick-paved driveway. The rear features an astro-turfed garden with a paved area and is enclosed by a fenced surround.

COUNCIL TAX BAND D

SERVICES


Supplied services and appliances have not been tested by the agent. Prospective purchasers are advised to make their own enquiries.

Energy Efficiency Rating		
Current	Potential	
Very energy efficient - lower running costs		
A	(92 plus)	72
B	(81-91)	
C	(69-80)	
D	(55-68)	
E	(39-54)	
F	(21-38)	82
G	(1-20)	
Not energy efficient - higher running costs		
England & Wales		
EU Directive 2002/91/EC		

Eliot Gardens, Newquay, TR7

Approximate Area = 1629 sq ft / 151.3 sq m
Garage = 102 sq ft / 9.4 sq m
Total = 1731 sq ft / 160.7 sq m

For identification only - Not to scale

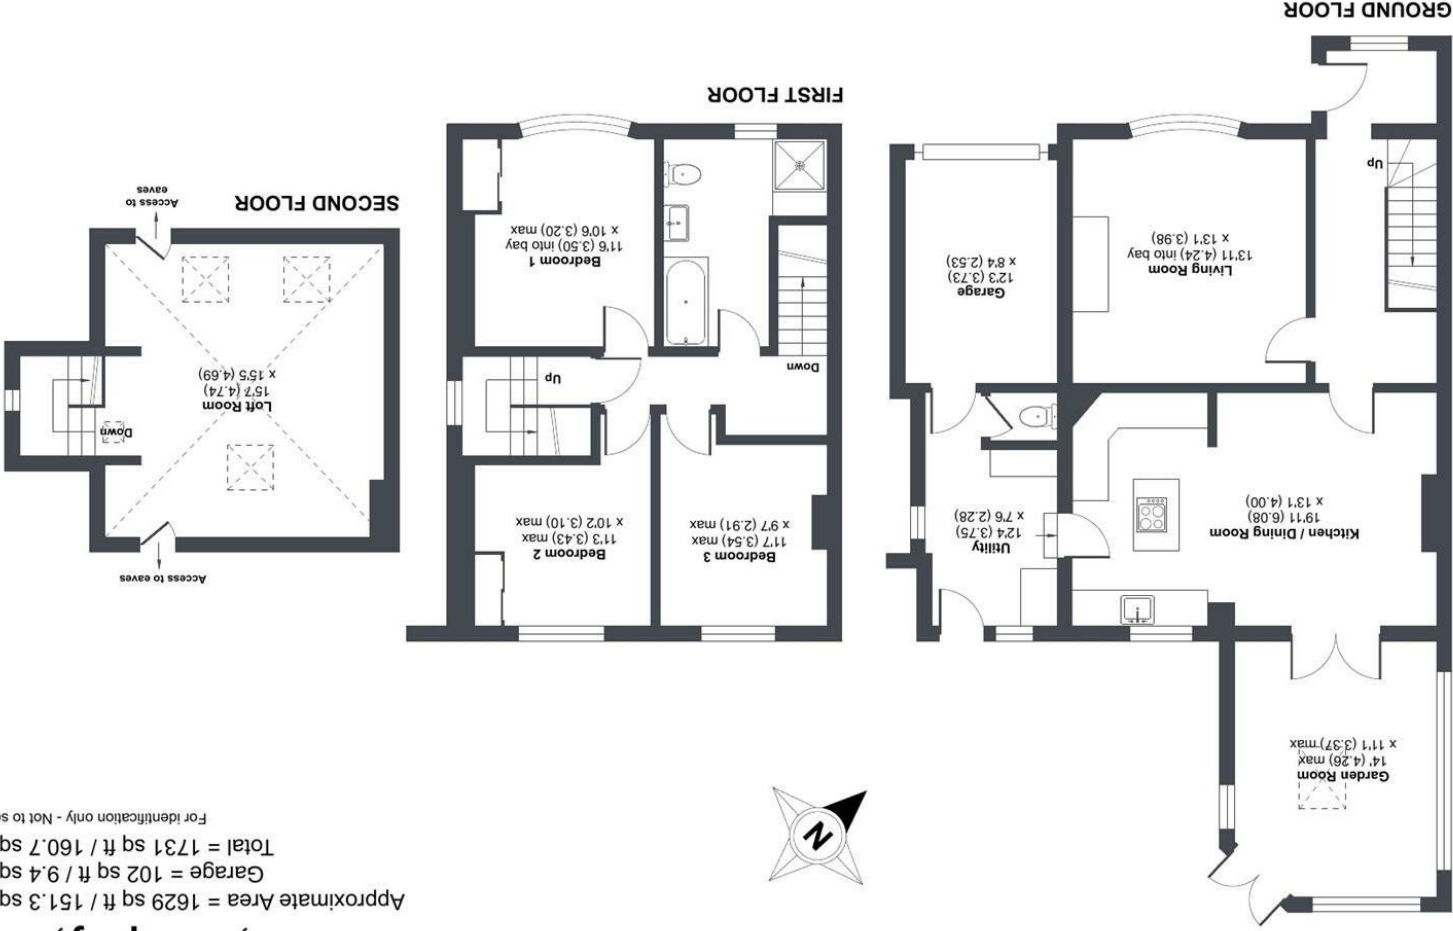

Floor plan produced in accordance with RICS Property Measurement 2nd Edition.
Incorporating International Property Measurement Standards (IPMS2 Residential). © mchecom 2025.
Produced for David Ball Agencies. REF: 1229640

1. Particulars: these particulars are not an offer or contract nor part of one. You should not rely on statements by David Ball Agencies (DBA) in the particulars or by word of mouth or in writing as being factually accurate about the property, its condition or value. Neither DBA nor any joint agent has any authority to make any representation about the property or development and accordingly any information given is entirely without responsibility in the part of the agents, sellers or lessors. 2. Images paragraphs and other information: any computer generated images, plans, drawings, accommodation schedules, specifications details or other information provided about the property ("information") are indicative only. Any such information may change at any time and must not be relied upon as being factually accurate about the property. Any photographs are indicative of the quality and style of the development and do not represent the actual fitting and furnishing at this development. 3. Regulations: any reference to alterations to the property or use of any part of the development is not a statement that any necessary planning, building regulations or other consents has been obtained. These matters must be verified by an intending purchaser. 4. Fixtures and fittings: supplied services and appliances have not been tested by the vendors agent. Prospective purchasers are advised to make their own enquiries. 5. All dimensions are approximate.