



77, Penmere Drive, Newquay, TR7 1NG

david ball
Agencies

This CHAIN FREE detached three bedroom family home Located in the sought after area of Pentire. The property has an entrance hallway, cloakroom/Wc, lounge, kitchen and separate diner room enjoying on the first floor there are the three bedrooms, two of which have views across to Penpol Creek on the River Gannel Estuary plus a family bathroom. There is uPVC double glazing, gas central heating, an enclosed rear garden with off street parking and a detached garage.

Guide Price £395,000 Freehold

Key Features

- Chain Free
- Solar Panels
- Enclsed Low maintenance
- Gas Central Heating
- Sought After Location
- Ample Off Street Parking
- Two Reception Rooms
- Early Viewing Highly Recommended

Agents Note

Supplied services and appliances have not been tested by the agent. Prospective purchasers are advised to make their own enquiries.

Location

Penmere Drive is located in a perfect location close to the wildlife enriched River Gannel and within a mile and half of Newquay town centre . The protected headland of Pentire is in close proximity and is located between Fistral Beach and the stunning River Gannel Estuary and home to the spectacularly located boutique eatery and hotel of the Lewinick Lodge. The Gannel Estuary separates the quaint village of Crantock from Newquay. When the tide is in and you can no longer reach the sandy passage by foot, you can take the delightful ferry from the Fernpit Café, established in 1910 which is still run by the same family.

The town of Newquay benefits from a range of shopping, schooling and banking facilities as well as an array of fashionable bars and restaurants. There are bus and rail services to outlying areas. The City of Truro is approximately fourteen miles from the property and the charming fishing port of Padstow within sixteen miles.

Newquay International Airport is approximately seven miles distance from Newquay allowing you the freedom of travel all on your doorstep.





Entrance Hall

Obscure double glazed door to the front elevation. Double glazed window to the side elevation. Radiator. Single glazed door to dining room. Door to.

Cloakroom

Obscure double glazed door to front elevation. Low level WC with cistern. Wash Hand Basin. Radiator.

Dining Room

Double glazed window to the front elevation. Stairs rising to the first floor. Radiator. Doors to lounge and kitchen.

Kitchen

Double glazed door and window to the rear elevation. Understairs cupboard. A fitted kitchen with a range of base wall, wall and drawer units. Roll top work surfaces with a one and quarter inset steel sink unit with mixer tap. Integrated electric oven and four ring gas hob. Space for washing machine and under counter fridge. Under stairs storage cupboard. Radiator.

Lounge

Double glazed window to the front elevation. Double glazed patio doors to the rear. Gas fire set within a marble surround with wooden mantle. Radiator.

Landing

Double glazed window to the rear elevation. Airing cupboard. Access to loft.

Bedroom One

Double glazed window to the front elevation. Radiator. Door to en-suite

En-Suite

Obscure double glazed window to the front elevation. Shower cubical with electric shower and screen. Low level WC with cistern. Pedestal wash hand basin. Part tiled walls. Heated towel rail.

Bedroom Two

Double glazed window to the front elevation. Radiator.

Bedroom Three

Double glazed window to the rear elevation. Radiator.

Family bathroom

Obscure double glazed window to the rear elevation. Panel bath. Low level WC with cistern. Pedestal wash hand basin. Part tiled walls. Radiator.

Externally

To the front is a driveway providing ample off street parking and access to the detached garage. To the rear is a low maintenance garden enclosed by timber fencing.


Garage

Single up and over door to the front elevation. Power connected.



Penmere Drive, Newquay, TR7

Approximate Area = 880 sq ft / 81.8 sq m
Limited Use Area(s) = 7 sq ft / 0.6 sq m
Garage = 174 sq ft / 16.2 sq m
Total = 1061 sq ft / 98.6 sq m
For identification only - Not to scale

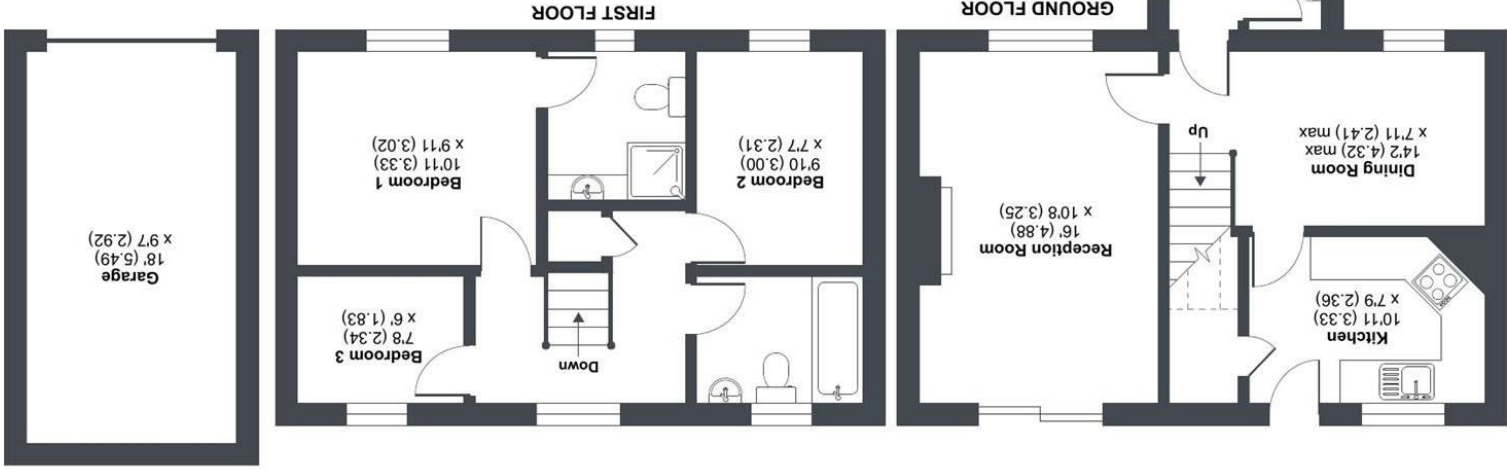

RICS Certified Property Measurer
Floor plan produced in accordance with RICS Property Measurement Standards (IPMS2 Residential). © nchecom 2024.
International Property Measurement Standards (IPMS2 Residential). REF: 1089085
Produced for David Ball Agencies.

david ball Agencies

01637 850850

www.davidballagencies.co.uk



rightmove

zoopla.co.uk

@PrimeLocation.com

Connecting People to Property Perfectly

e.sales@dba.estate
34 East Street, Newquay, Cornwall TR7 1BH

Energy Efficiency Rating		
Current	Potential	
82	84	
England & Wales		
EU Directive 2002/91/EC		
Very energy efficient - lower running costs		
A (92 plus)		
B (81-91)		
C (69-80)		
D (55-68)		
E (39-54)		
F (21-38)		
G (1-20)		
Not energy efficient - higher running costs		

1. Particulars: these particulars are not an offer or contract nor part of one. You should not rely on statements by David Ball Agencies (DBA) in the particulars or by word of mouth or in writing as being factually accurate about the property, its condition or value. Neither DBA nor any joint agent has any authority to make any representation about the property or development and accordingly any information given is entirely without responsibility in the part of the agents, sellers or lessors. 2. Images paragraphs and other information: any computer generated images, plans, drawings, accommodation schedules, specifications details or other information provided about the property ("information") are indicative only. Any such information may change at any time and must not be relied upon as being factually accurate about the property. Any photographs or other consents has been obtained. These matter must be verified by an intending purchaser. 4. Fixtures and fittings: supplied furnishing at this development. 3. Regulations: any reference to alterations to the property or use of any part of the development is not a statement that any necessary planning, building regulations or other consents has been obtained. These matter must be verified by an intending purchaser. 4. Fixtures and fittings: supplied services and appliances have not been tested by the vendors agent. Prospective purchasers are advised to make their own enquiries. 5. All dimensions are approximates.