



PROPOSED FRONT (SOUTH) ELEVATION

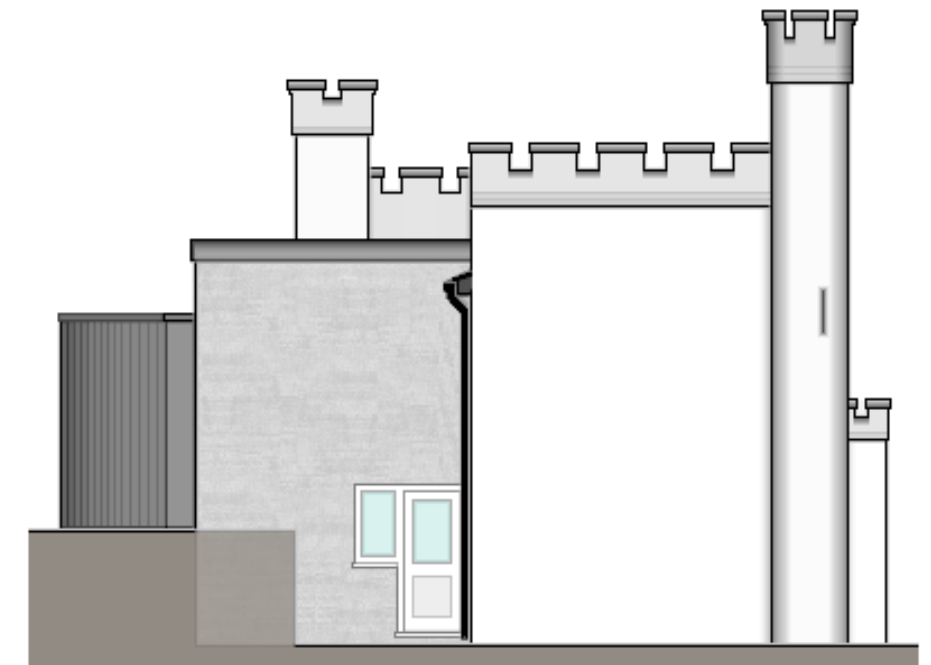


PROPOSED SIDE (WEST) ELEVATION

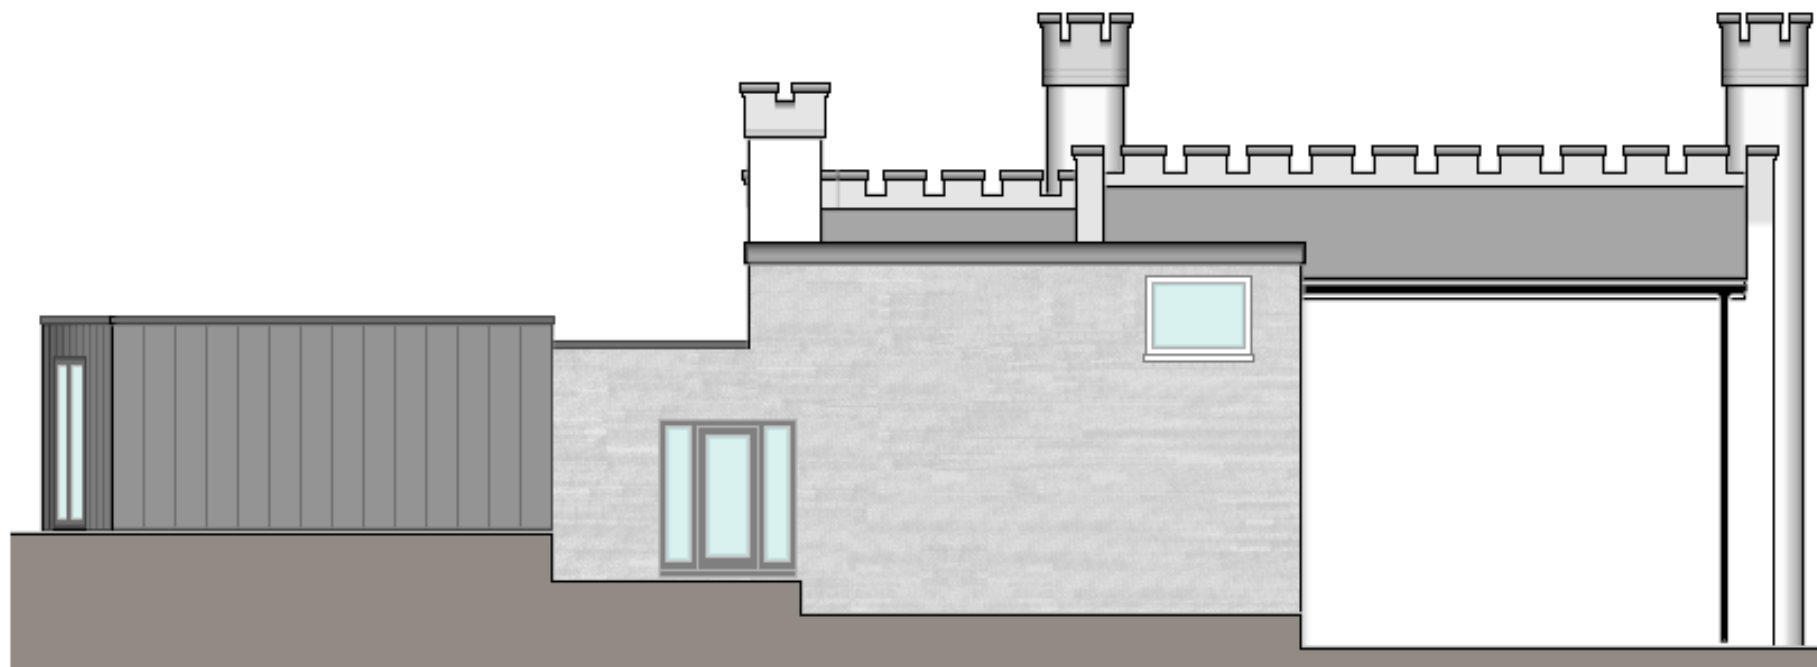


PROPOSED REAR (NORTH) ELEVATION



PROPOSED SIDE (EAST) ELEVATION

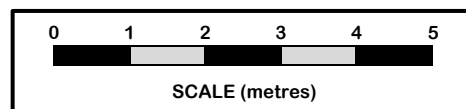

 Home Design NW Ltd 38 Dean Drive Wilmslow SK9 2EX 01625 530766 07855 449112 info@homedesignnw.com		Client	Project	Project No.	Notes
		Mr & Mrs Wightman	Picton Castle, Pwllheli, LL53 5ED	HD0021	
		Drawing Title	Drawing Number	Date	
		PROPOSED ELEVATIONS	HD0021 – PO4	20-01-2022	
Revision	Scale	Sheet Size	Drawing Status	Drawn By	20-01-2022 – Revision E reflecting client amendments
E	1:100	A3	Provisional	BB	