

A most attractive five bedroom period house in a beautiful, stand-alone position along a track, with gardens of over 2.5 acres.

Guide Price
£995,000 Freehold

Ref: P7281/C

Blosses
Gosbeck
Ipswich
Suffolk
IP6 9SA



Reception hall, drawing room, sitting room, study, dining room, kitchen, shower room, cloakroom, utility room and boot room. Bedroom one with dressing area. Three further double bedrooms. Two bathrooms. Attic bedroom. Formal gardens with ponds and copses. In all 2.5 acres. Ample parking. Garaging.

Contact Us



Clarke and Simpson
Well Close Square
Framlingham
Suffolk IP13 9DU
T: 01728 724200

And The London Office
40 St James' Place
London SW1A 1NS

email@clarkeandsimpson.co.uk
www.clarkeandsimpson.co.uk

Location

Blosses is situated in an outstanding, stand-alone position at the end of a private track, just serving the property and adjacent farmland. Whilst beautifully rural, the property is conveniently located, being just 5 miles from the A140, 5 miles from the A14 and just over 8 miles from Ipswich Railway Station. Stowmarket which also has trains to London, is 9 miles. The local area is highly sought after with Helmingham Hall just being 5 miles away. Within a few miles are well respected pubs and there are primary and high schools all within the local vicinity. In addition, close at hand are a number of private schools such as Framlingham College, Woodbridge School, Ipswich School and St Josephs College. The Heritage Coast with destinations such as Aldeburgh is 21 miles.

Description

Blosses is a Grade II Listed period house of predominantly timber framed construction with rendered and part brick elevations under a peg tiled roof to the front and pan tile roof to the rear. Internally, the house offers spacious accommodation that includes a good size reception hall, drawing room, sitting room, study, dining room and also part vaulted kitchen with wood burning stove. Also on the ground floor is a shower room, separate cloakroom, utility room and boot room. On the first floor are four double bedrooms, one with a dressing area along with two bathrooms. On the second floor is a fifth double bedrooms and access to the loft space.

The position of Blosses is extremely special. The house stands in mature gardens which include two ponds and also copses.

The Accommodation

The House

Ground Floor

A front door provides access to the

Reception Hall 16' x 8' (4.88m x 2.44m)

A spacious entrance to the house with south-east facing window with secondary glazing to the front of the property. Radiators. Stairs to the first floor landing. Wall light points.



Doors lead to the drawing room, rear hall and

Dining Room 17'5 x 16' (5.31m x 4.88m)

A spacious, dual aspect room with south-east and south-west facing windows with secondary glazing overlooking the grounds. Inglenook fireplace which is home to a Jotul wood burning stove. Exposed timbers. Wall light points. Radiator. An open doorway leads to the



Kitchen 15'3 x 13'2 (4.65m x 4.01m)

A part vaulted room fitted with high and low level wall units. Wood block work surface. Tiled splashback. Butler sink with mixer taps above. Electric range with extractor fan above. North-west and south-west facing windows. Wood burning stove on a tiled hearth. Shelved pantry. Radiator. A door opens to a rear lobby that has a door to the exterior and a further door opens to the





Rear Hall

Wall light points. Built in airing cupboard with lagged hot water cylinder and slatted shelving. Doors to the reception hall, utility room, cloakroom and downstairs

Shower Room

Comprising WC, hand wash basin and shower unit. North-west facing windows with obscured glazing. Radiators.

Cloakroom

WC, hand wash basin, radiator and north-west facing window with obscured glazing.

Utility Room 11'10 x 9' (3.61m x 2.74m)

Oil fired boiler. Butler sink with taps above. North-west facing window and door to the exterior. Space and plumbing for a washing machine. A door opens to the



Boot Room 10'8 x 9' (3.25m x 2.74m)

Low level wall units. Fitted shelving. Radiator. North-west facing window and door to the exterior. A door leads to the

Study 9' x 7' (2.74m x 2.13m)

Part vaulted ceiling and exposed timbers and brickwork. North-east facing window overlooking the grounds. Radiator. A historic open doorway leads to the

Sitting Room 17'7 x 12'10 (5.35m x 3.90m)

A particularly light, dual aspect room with south-east facing window and north-east facing glazed door, flanked on both sides by windows opening to the garden. Brick fireplace with wood burning stove and timber surround. Built-in shelved cupboard. Radiator. A door leads to the



Drawing Room 17'8 x 17'5 (5.38m x 5.31m)

A well proportioned room with south-east facing window with secondary glazing overlooking the front drive and gardens. Fireplace with tiled and timber surround. Exposed timbers. Radiator. A door returns to the reception hall where the stairs rise to the



First Floor

Landing

Blocked Mullion window. Exposed timbers. Fitted wardrobes. Radiators. North-west facing skylight. Stairs to the attic bedroom. Doors lead to the bedrooms and bathrooms.



Bedroom One 14' x 13'7" (4.27m x 4.14m) and 10' x 10' (3.05m x 3.05m)

A double bedroom, sub-divided by open studwork to a dressing room. South-east facing windows with secondary glazing with views over the front garden. Exposed timbers. Radiator. Wall to wall fitted wardrobes.



Bedroom Two 14' x 12' (4.27m x 3.66m)

A double bedroom with south-east facing window to the front of the property. Wall light points. Radiator. Fitted wardrobes and cupboard housing a secondary hot water cylinder.



Bathroom One

Comprising bath, WC and hand wash basin. Shaver point. Radiator. North-east facing window.



Bedroom Three 13'2 x 11'5 (4.01m x 3.48m)

A double bedroom with south-east facing window with secondary glazing to the front of the property. Exposed timbers. Radiator.

Bedroom Four 17'8 x 9'3 (5.38m x 2.82m)

A fourth double bedroom with south-east facing window with secondary glazing to the front of the property. Exposed timbers. Radiator. Two walk-in wardrobes with hanging rails.



Bathroom Two

Bath with tiled surround. Hand wash basin with cupboard below and WC. Radiator. Built-in cupboard. North-west facing dormer window to the rear of the property.



The stairs from the first floor landing lead to

Attic Bedroom Five 24' x 13' (7.32m x 3.96m)

A double bedroom with south-west facing window and north-west facing conservation skylight. Electric heaters. Door to loft space.



Outside


The property is approached from the road via a private track owned by the Helmingham Estate upon which Blosses has a right of way and which is shared by the farmer. The 500m drive leads to Blosses itself where a five bar gate leads to an extensive shingle drive and parking area to both the front and rear of the house. The more formal gardens are predominantly laid to lawn and enclosed by fencing, hedges and mature trees. In addition are two substantial ponds. The grounds extend to over 2.5 acres.

To the rear of the house are outbuildings including a brick built garage sub-divided into two sections but in total measuring 21' x 18' and a brick store measuring 18' x 8'5 maximum.








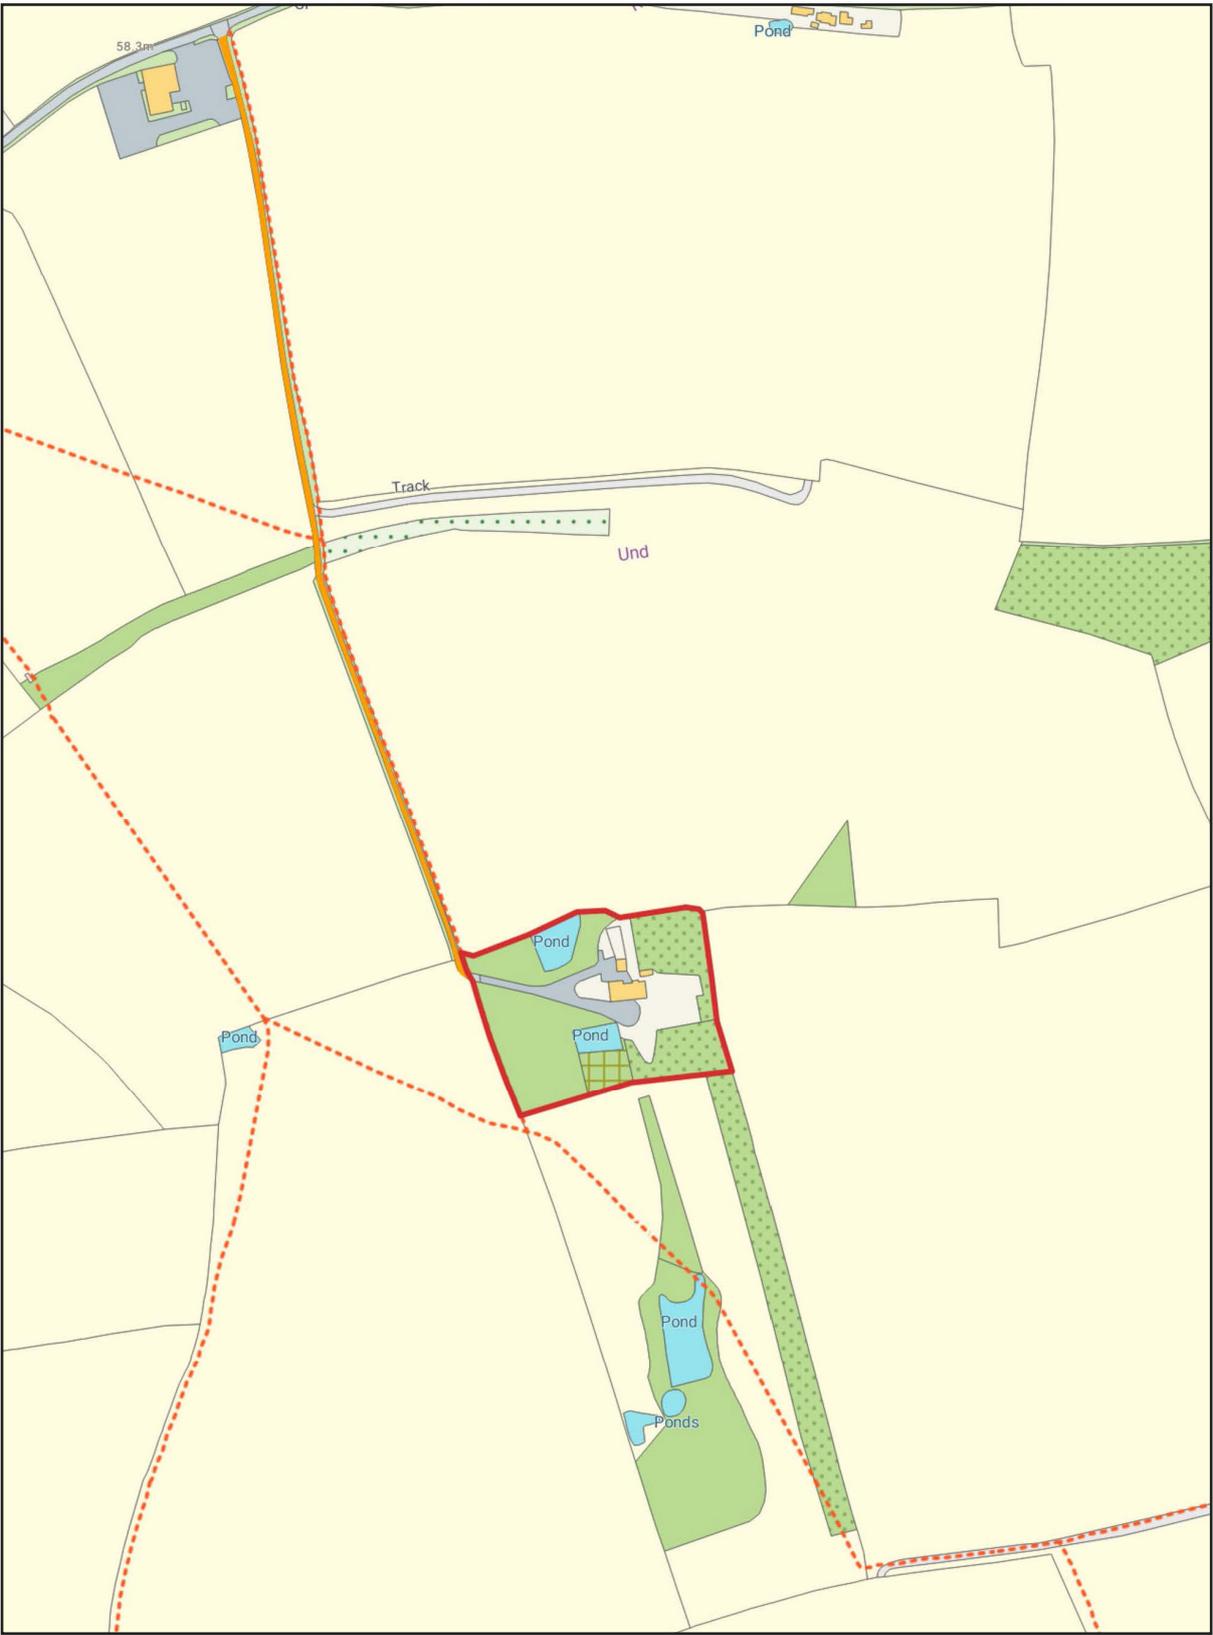


Blosses, Gosbeck


Approximate Gross Internal Area = 317.9 sq m / 3422 sq ft

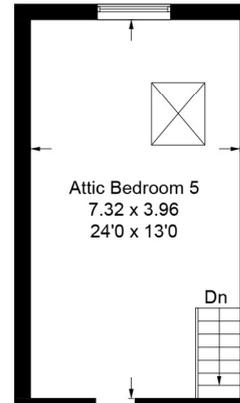

Second Floor

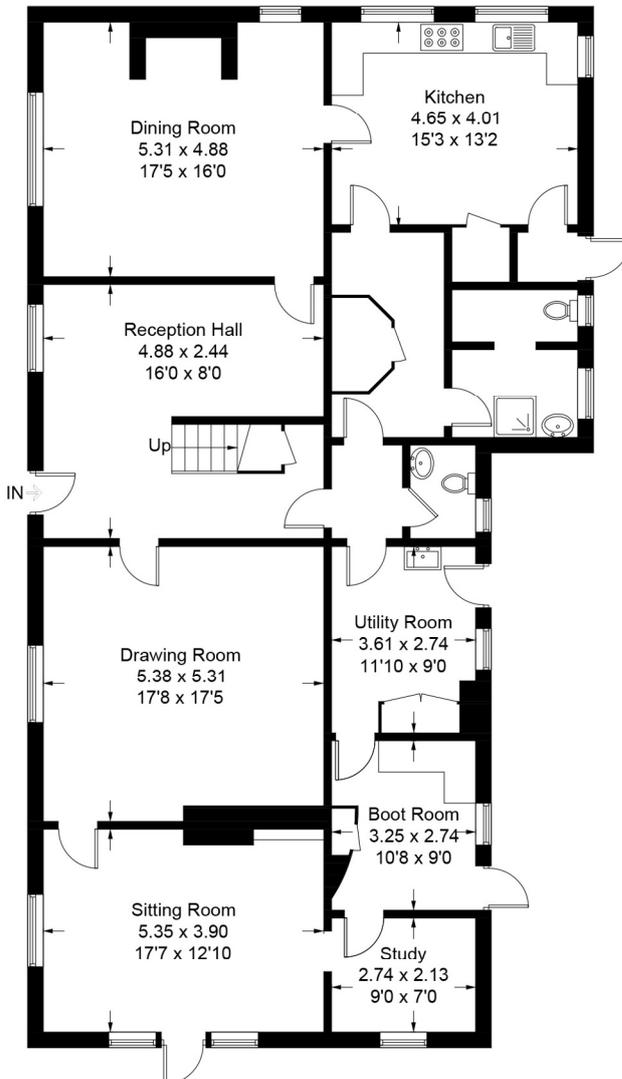

Ground Floor

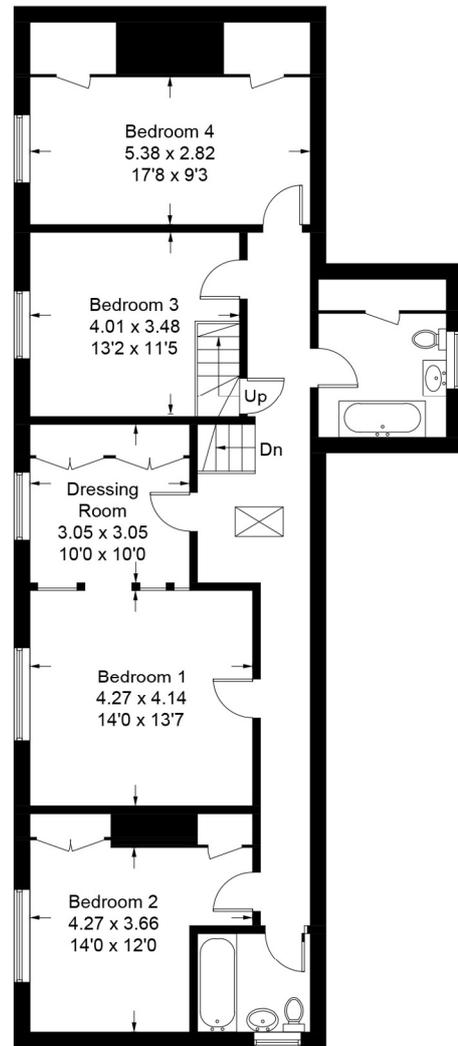

First Floor

For identification purposes only. Not to scale. Copyright fullaspect.co.uk
Produced for Clarke and Simpson



Viewing Strictly by appointment with the agent.

Services Mains water and electricity. Modern private drainage system. Oil fired central heating.

Broadband To check the broadband coverage available in the area click this link –
<https://checker.ofcom.org.uk/en-gb/broadband-coverage>

Mobile Phones To check the mobile phone coverage in the area click this link –
<https://checker.ofcom.org.uk/en-gb/mobile-coverage>

EPC Rating = F (copy available upon request)

Council Tax Band F; £2,944.64 payable per annum 2024/2025

Local Authority Mid Suffolk District Council, Endeavour House, 8 Russell Rd, Ipswich IP1 2BX; Tel: 0345 6066067

NOTES

1. Every care has been taken with the preparation of these particulars, but complete accuracy cannot be guaranteed. If there is any point, which is of particular importance to you, please obtain professional confirmation. Alternatively, we will be pleased to check the information for you. These Particulars do not constitute a contract or part of a contract. All measurements quoted are approximate. The Fixtures, Fittings & Appliances have not been tested and therefore no guarantee can be given that they are in working order. Photographs are reproduced for general information and it cannot be inferred that any item shown is included. No guarantee can be given that any planning permission or listed building consent or building regulations have been applied for or approved. The agents have not been made aware of any covenants or restrictions that may impact the property, unless stated otherwise. Any site plans used in the particulars are indicative only and buyers should rely on the Land Registry/transfer plan.

2. The Money Laundering, Terrorist Financing and Transfer of Funds (Information on the Payer) Regulations 2017 require all Estate Agents to obtain sellers' and buyers' identity.

3. A plan is included within these particulars and shows the property outlined in red. The drive/track is shaded yellow and Blosses will have a right of way over this with maintenance being According to User.

August 2024

Directions

From Coddendam on the B1078 head in an easterly direction. Turn left towards Gosbeck and proceed through the village itself. Having arrived at the village hall, turn right onto the private track that leads to Blosses.

What3Words location for the start of the drive: [///cadet.goodbyes.chained](https://www.what3words.com/#!/cadet.goodbyes.chained)

What3Words location for the house itself: [///magically.events.cROUTONS](https://www.what3words.com/#!/magically.events.cROUTONS)



Need to sell or buy furniture?

If so, our Auction Centre would be pleased to assist — please call 01728 746323.