



# 134b Swanley Lane

Swanley, BR8

£1,700 per month  
(£392.31 per week)

\* A STUNNING BRAND NEW HOUSE\* 3 double bedroom house available unfurnished. Finished to an excellent standard. Wood floor throughout, separate WC and laundry room. Garden and 2 parking spaces with electric charging points. Available now.

CHESTERTONS





# Swanley Lane


## Swanley, BR8

- Brand New 3 bedroom House
- Available Now
- Unfurnished
- Garden
- 2 Parking Spaces
- Electric Charging Points





**Minimum Term:** 12 months  
**Deposit Required:** £0.00  
**Local Authority:** Sevenoaks District Council  
**Council Tax Band:** D  
**EPC Rating:** B  
**Unfurnished**

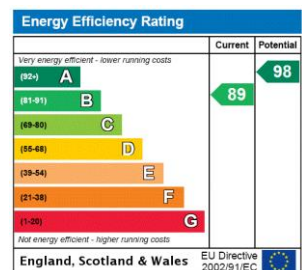


### *Chestertons Tower Bridge Lettings*




220 Tower Bridge Road  
Tower Bridge  
London  
SE1 2UP  
towerbridge@chestertons.co.uk  
02073576911  
chestertons.co.uk

Additional tenant charges apply (fees apply to non-AST tenancies only)  
Tenancy Agreement Fee: £300  
References per Tenant/Guarantor: £60  
Inventory check (approx. £100 – £250 inc. VAT)  
chestertons.co.uk/property-to-rent/applicable-fees

Swanley Lane,  
Swanley,  
Kent, BR8

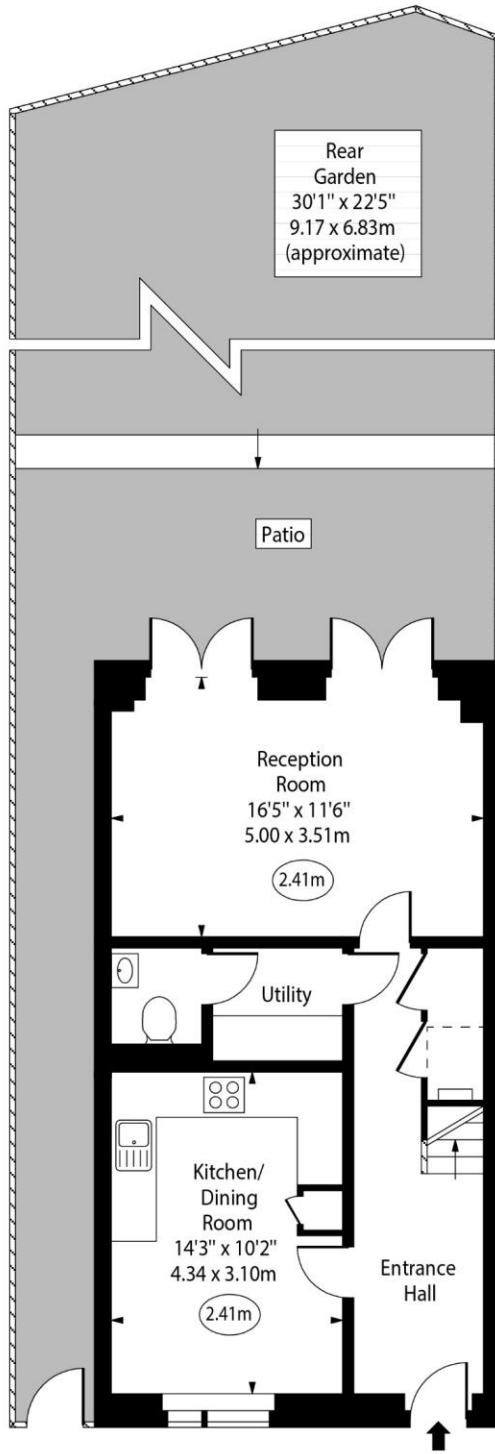

○ - Ceiling Height

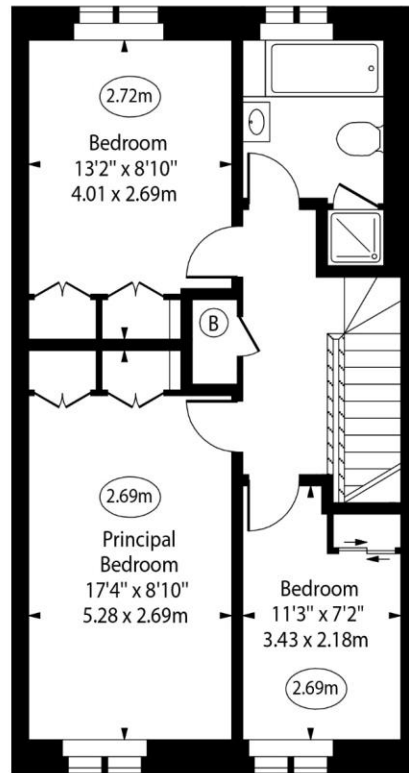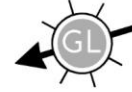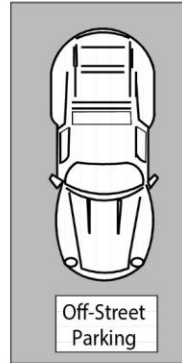

Ground Floor

First Floor

Approx Gross Internal Area

1027 Sq Ft - 95.41 Sq M

For Illustration Purposes Only - Not To Scale

[www.goldlens.co.uk](http://www.goldlens.co.uk)

Ref. No. 023913M

