



Leighton Road

London, NW5

£2,000 pcm

A new refurbished spacious maisonette set over the ground and lower ground floors of a period conversion, comprising two double bedrooms, a good size reception room, bathroom and a fully fitted separate kitchen with direct access to the rear patio.



Leighton Road

London, NW5

- Garden Maisonette
- Spacious Reception Room
- Separate Kitchen
- Two Double Bedrooms
- Bathroom
- Patio Garden




A spacious two bedroom maisonette set over the ground and lower ground floors of a period conversion, comprising two double bedrooms, a good size reception room, modern bathroom and a fully fitted separate kitchen with direct access to the large rear patio garden.

The property has just been refurbished throughout and further benefits from having its own entrance and is offered on an unfurnished or furnished basis and available for immediate occupation.

Well located only a short walk away from the local amenities of Kentish Town and all of its excellent transport links into the City and West End.

Tenure: To be advised
Furnished, Part Furnished, Unfurnished



Additional tenant charges apply (fees apply to non-AST tenancies only)
 Tenancy Agreement Fee: £300
 References per Tenant/Guarantor: £60
 Inventory check (approx. £100 – £250 inc. VAT)
[chestertons.com/property-to-rent/applicable-fees](https://www.chestertons.com/property-to-rent/applicable-fees)

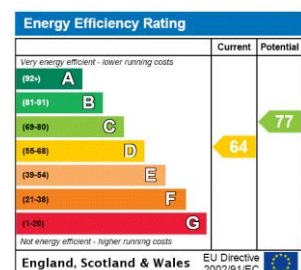


Chestertons Kentish Town Lettings

225 Kentish Town Road
 London
 NW5 2JU
lettings.kentishtown@chestertons.com
 02072671010
[chestertons.com](https://www.chestertons.com)

Leighton Road, NW5

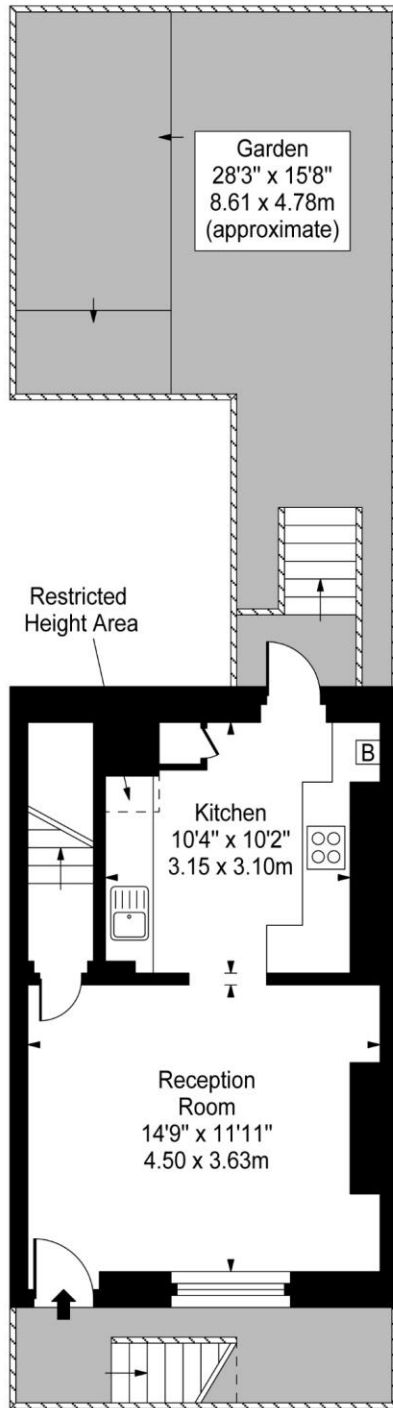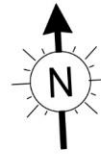

Lower Ground Floor

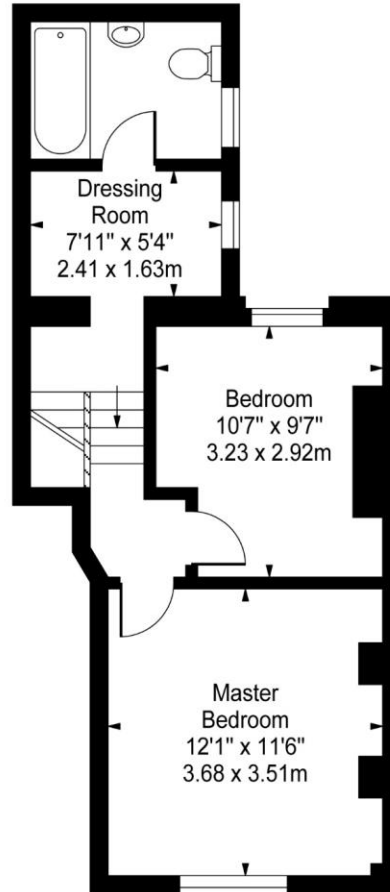

Ground Floor

Approx Gross Internal Area 735 Sq Ft - 68.28 Sq M
(Including Restricted Height Area)

For Illustration Purposes Only - Not To Scale

www.goldlens.co.uk

Ref. No. 008462J

