



Price Guide £750,000

8 Shore Road, East Wittering, West Sussex, PO20 8DZ





8



8



8

EPC



D



B

A detached property in the heart of East Wittering village with planning consent 21/03598/FUL for a mixed use re-development on the site of the former Lloyds bank. Within just 300m of the beach, 8, Shore Road offers a fabulous opportunity in this very popular area comprising both commercial and residential properties.

The consent includes replacement of existing building with a cafe at ground floor level and 8 en-suited rooms for the purposes of tourist accommodation at first and second floor levels, forming self contained B&B surf lodges.

The site is located within a prime landmark position, a short walk from the beach and shoreline, a popular destination with surfers, kite surfers and paddle boarders. Nearby are a good range of local shops and facilities including a local dentist, medical centre and pharmacies. The area is well connected by roads leading towards Bracklesham Bay and West Wittering villages, Chichester Harbour and marinas and further to the north, the Cathedral city of Chichester.


Full plans ref EWB/21/03598/FUL are available to view on Chichester District Councils website.

<https://publicaccess.chichester.gov.uk/online-applications/search.do?action=simple&searchType=Application>

Special thanks to the Randell Design Group for permission to use their drawings and CGI's.
www.randelldesigngroup.com

On site viewings will be by appointment only with Baileys - please contact us on 01243 672217 to arrange.



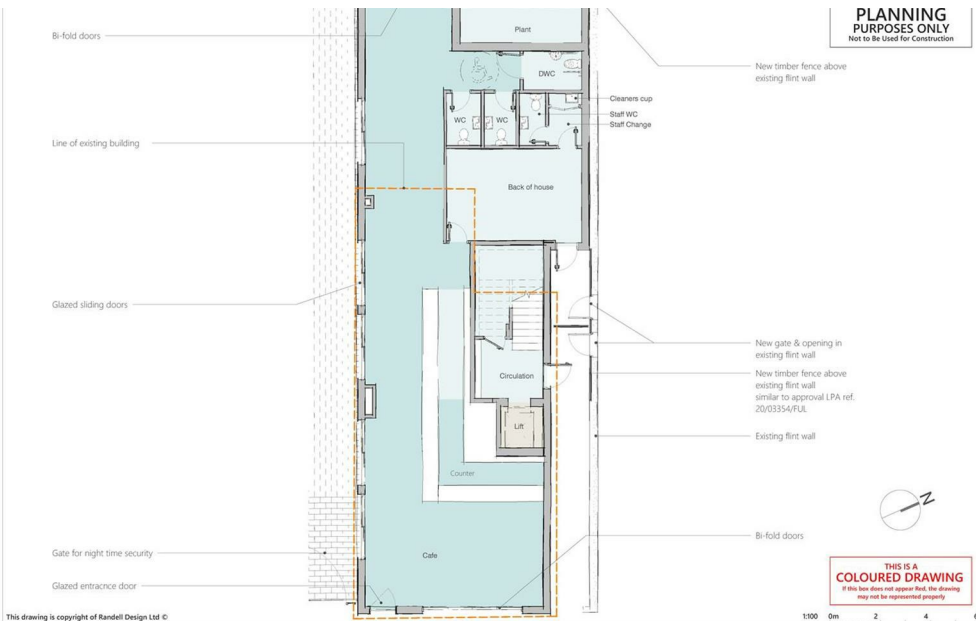

CLIENT **Dylan Morgan & Nick Cheshire**
 PROJECT **8 Shore Road, East Wittering**

DATE **Aug 2021**
 DWG NO. **229 / 3.101**
 SCALE **1: 100 @ A3**

NOTES
 This drawing is copyright and shall not be reproduced nor used for any other purpose without the written permission of the architect. This drawing must be read in conjunction with all other related drawings and documentation. Permission is granted to scale from this drawing for the submission of Local Authority.

randell design group
 Chartered Practice
 Marina Barr - Birkham Road
 Chichester - W. Sussex PO20 7BX

THIS IS A COLOURED DRAWING
 If this box does not appear Red, the drawing may not be represented properly.




CLIENT **Dylan Morgan & Nick Cheshire**
 PROJECT **8 Shore Road, East Wittering**

DATE **Aug 2021**
 DWG NO. **229 / 3.103**
 SCALE **1: 100 @ A3**

NOTES
 This drawing is copyright and shall not be reproduced nor used for any other purpose without the written permission of the architect. This drawing must be read in conjunction with all other related drawings and documentation. Permission is granted to scale from this drawing for the submission of Local Authority.

randell design group
 Chartered Practice
 Marina Barr - Birkham Road
 Chichester - W. Sussex PO20 7BX

THIS IS A COLOURED DRAWING
 If this box does not appear Red, the drawing may not be represented properly.

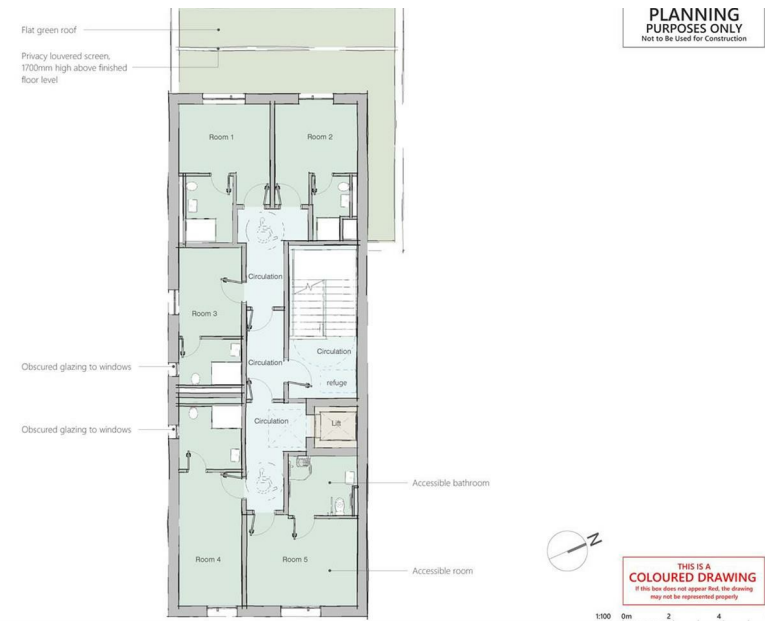


CLIENT **Dylan Morgan & Nick Cheshire**
 PROJECT **8 Shore Road, East Wittering**

DATE **Aug 2021**
 DWG NO. **229 / 3.102**
 SCALE **1: 100 @ A3**

NOTES
 This drawing is copyright and shall not be reproduced nor used for any other purpose without the written permission of the architect. This drawing must be read in conjunction with all other related drawings and documentation. Permission is granted to scale from this drawing for the submission of Local Authority.

randell design group
 Chartered Practice
 Marina Barr - Birkham Road
 Chichester - W. Sussex PO20 7BX

THIS IS A COLOURED DRAWING
 If this box does not appear Red, the drawing may not be represented properly.

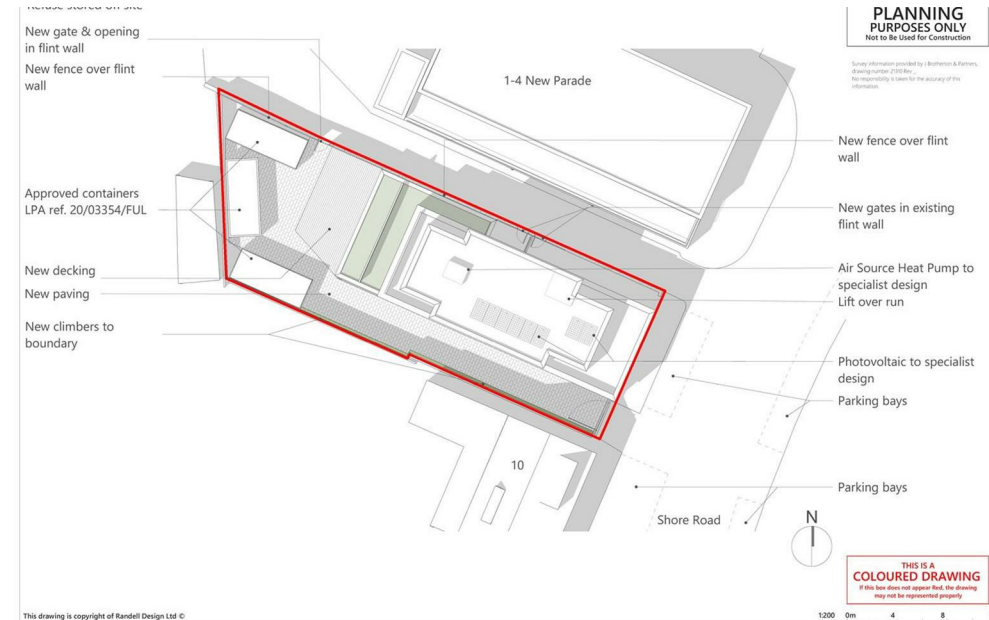


CLIENT **Dylan Morgan & Nick Cheshire**
 PROJECT **8 Shore Road, East Wittering**

DATE **Aug 2021**
 DWG NO. **229 / 3.001**
 SCALE **1: 200 @ A3**

NOTES
 This drawing is copyright and shall not be reproduced nor used for any other purpose without the written permission of the architect. This drawing must be read in conjunction with all other related drawings and documentation. Permission is granted to scale from this drawing for the submission of Local Authority.

randell design group
 Chartered Practice
 Marina Barr - Birkham Road
 Chichester - W. Sussex PO20 7BX


THIS IS A COLOURED DRAWING
 If this box does not appear Red, the drawing may not be represented properly.

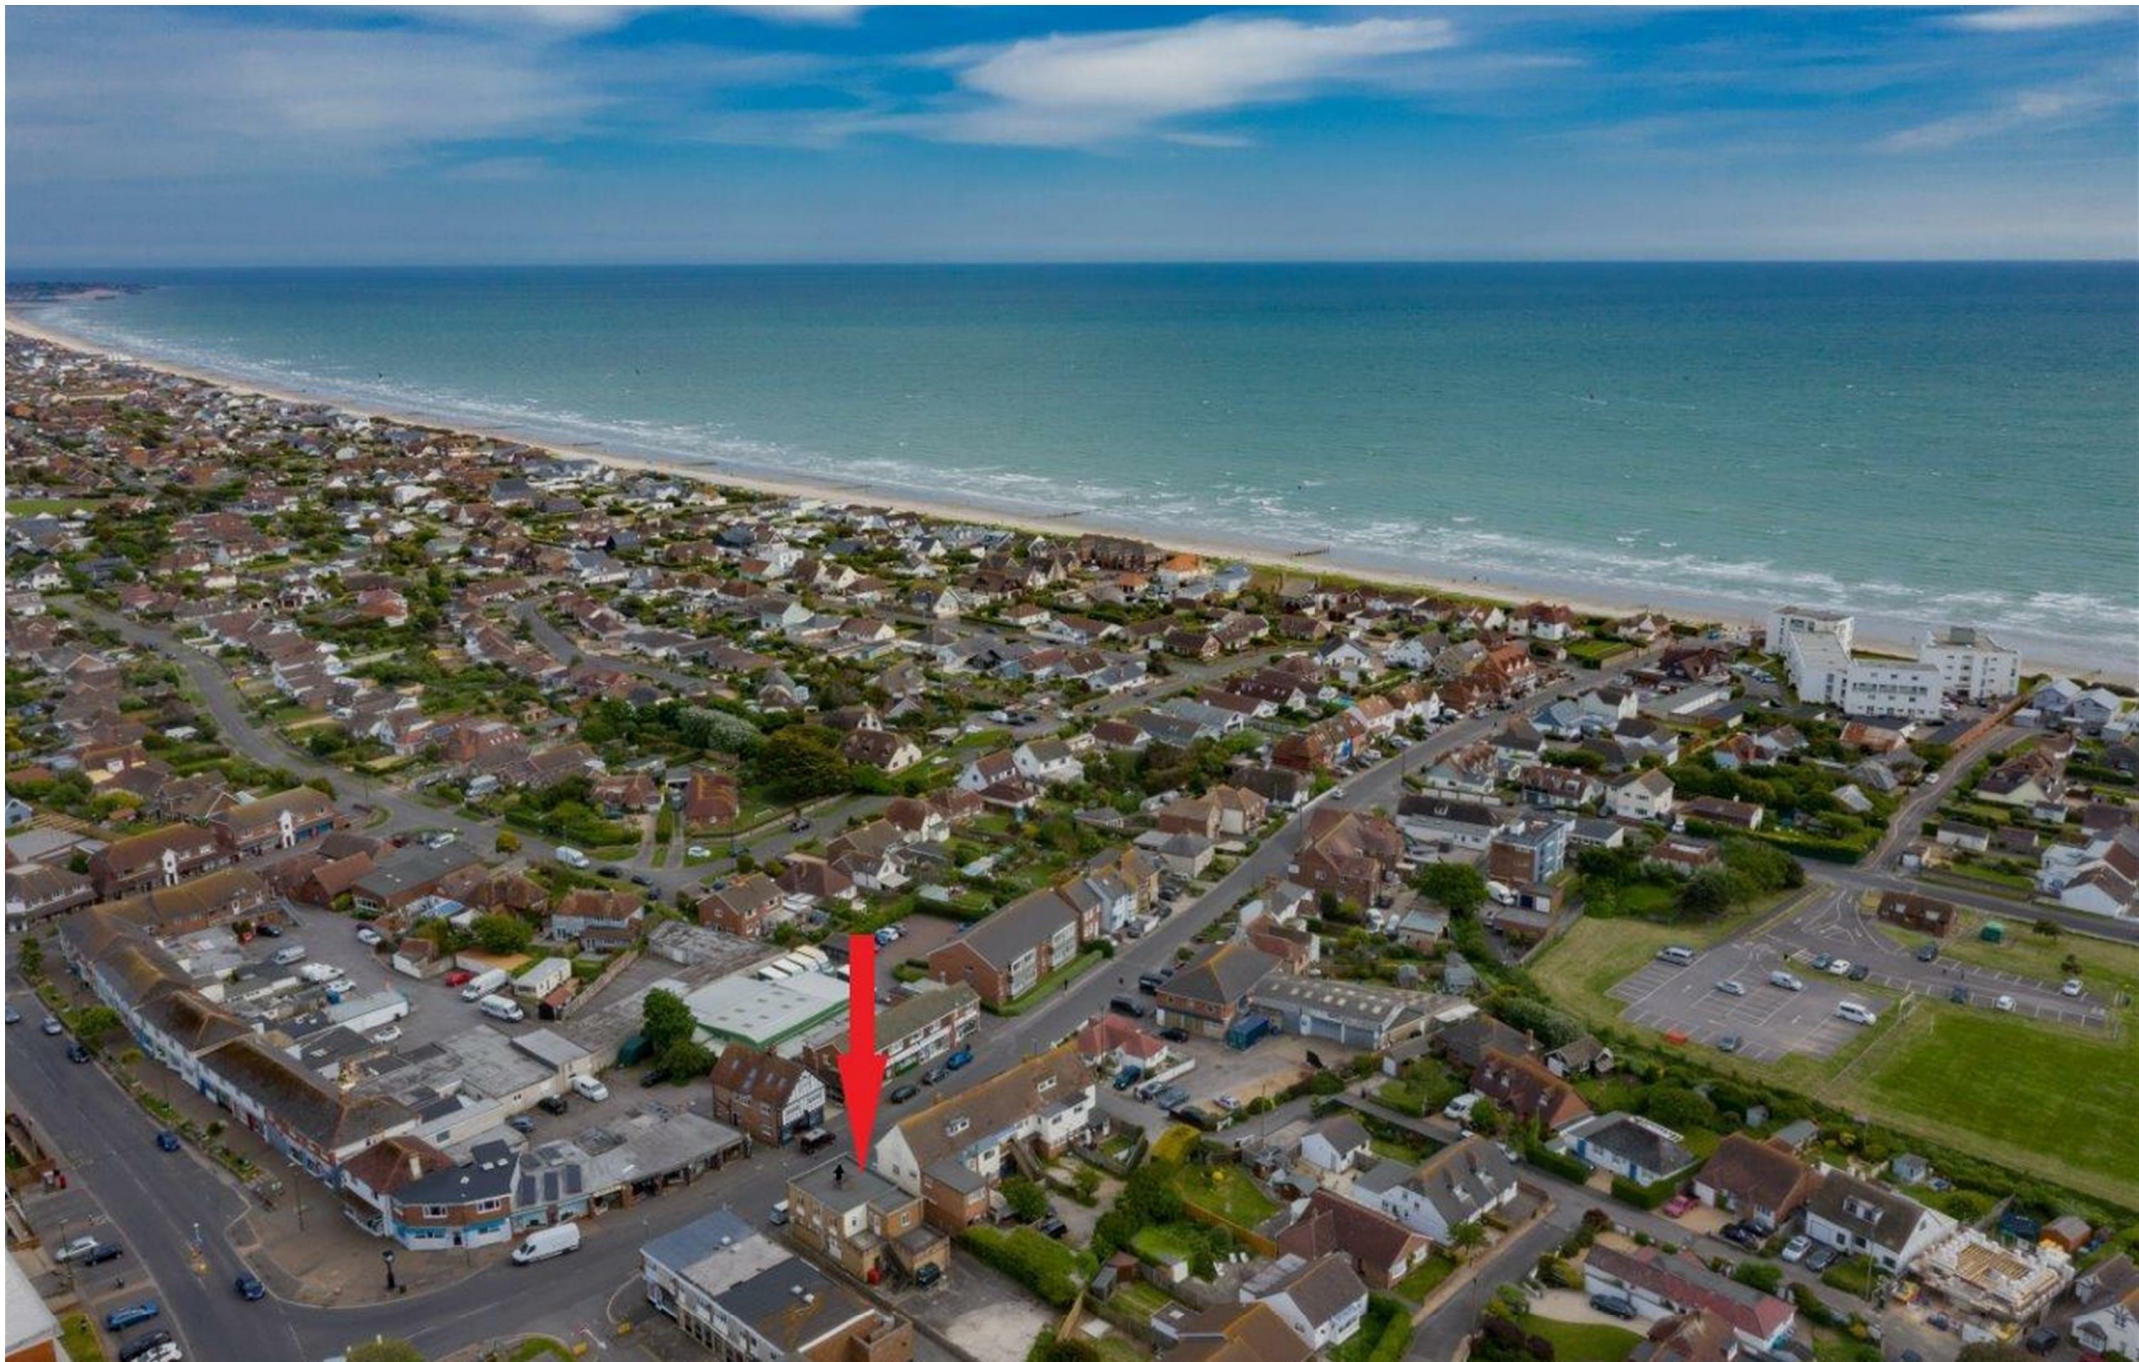




Shore Road, PO20 8DZ

APPROXIMATE GROSS INTERNAL AREA = 1969 SQ FT / 182.9 SQ M

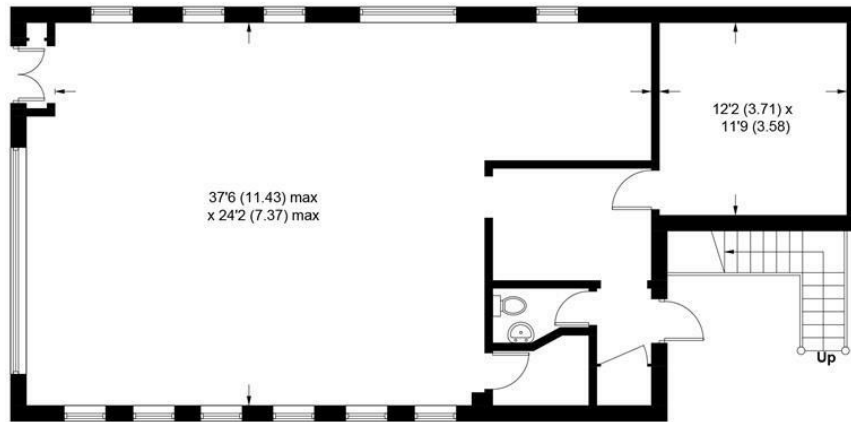

GROUND FLOOR

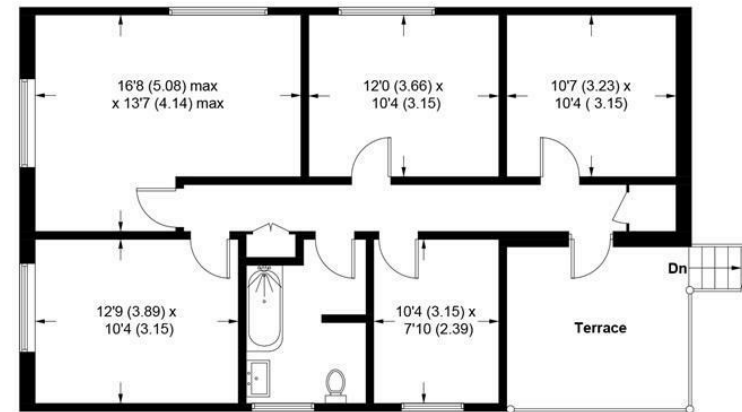

FIRST FLOOR

This plan is for layout guidance only. Not drawn to scale unless stated. Windows and door openings are approximate. Whilst every care is taken in the preparation of this plan, please check all dimensions, shapes and compass bearings before making any decisions reliant upon them. (ID1006822)

Produced for Baileys Estate Agents

Working in co-operation with the owners we have tried to be accurate and informative in the presentation of our property details. Baileys would advise that no representations or warranties are made or given in respect of the condition of any items mentioned in the Sales Particulars. If however, you are not sure about a particular point please contact us to verify the information. This is especially important if viewing the property involves travelling some distance.