



Low Whin Close, Keighley, West Yorkshire **£150,000**







Low Whin Close, Keighley, West Yorkshire

£150,000



Modern Town House
For full EPC please contact the branch

Property Description


Beautifully presented three bedroom detached home within a delightful development of three and four bedroom homes of Keighley. Decorated throughout in neutral colours and with modern fixtures and fittings this is a great family home. The accommodation briefly comprises of entrance hallway, ground floor W/c and integral garage. To the first floor a grand family kitchen dinning room with a range of modern wall base units and built in appliances with glazed patio door opening up to a private rear garden. The Lounge is a generous size neutrally decorated, an area for office work providing stunning views overlooking Keighley. To the second floor there are three good size bedrooms, 2 double the master complete with an en suite and a further god size single bedroom. The family bathroom includes a modern style three piece suite and over head shower. Externally to the front there is a drive for parking and private rear garden.

Our View

Your Move are pleased to offer this appointed brand new three bedroom detached property which is a great family home, beautifully decorated and Modern throughout. This superb property provides luxury living and great space, the style, quality finish and fitments throughout are remarkable. The property further benefits from Gas Central heating, double glazing private rear garden and drive way.

Location

This Beautiful brand new property situated within a delightful development of three and four bedroom homes. Situated on the outskirts of Keighley with easy transport links to local amenities. Offering lovely views stretching over the country side overlooking worth valley and is in

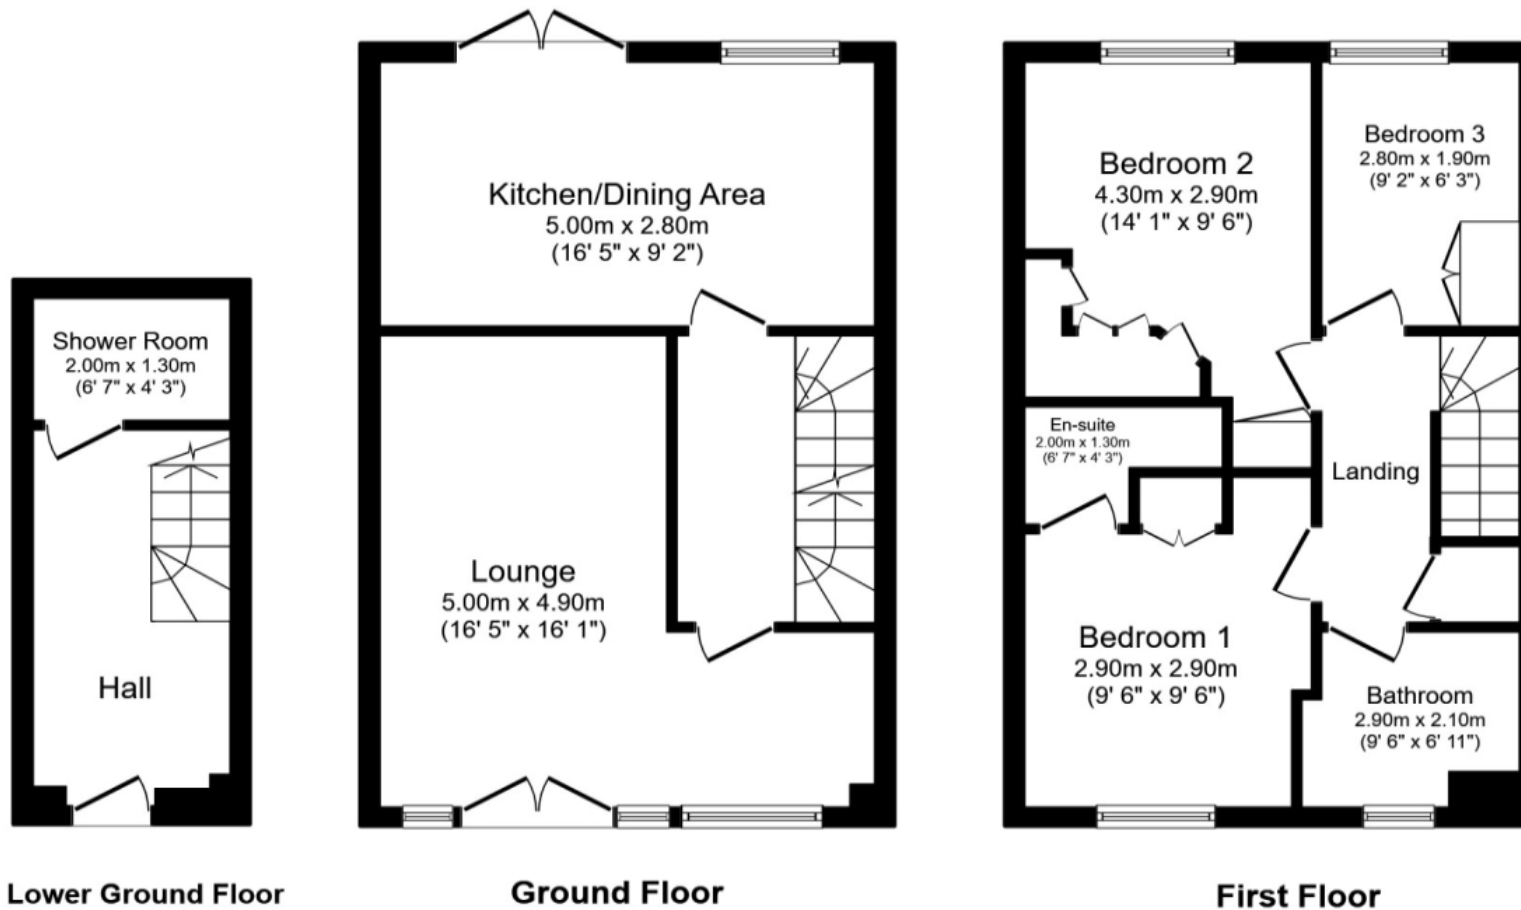

Total floor area 89.0 sq. m. (958 sq. ft.) approx

This plan is for illustration purposes only and may not be representative of the property. Plan not to scale.

Powered by audioagent.com

IMPORTANT NOTE TO PURCHASERS: We endeavour to make our sales particulars accurate and reliable, however, they do not constitute or form part of an offer or any contract and none is to be relied upon as statements of representation or fact. The services, systems and appliances listed in this specification have not been tested by us and no guarantee as to their operating ability or efficiency is given. All measurements have been taken as guide to prospective buyers only, and are not precise. Floor plans where included are not to scale and accuracy is not guaranteed. If you require clarification or further information on any points, please contact us, especially if you are travelling some distance to view. Fixtures and fittings other than those mentioned are to be agreed with the seller.

The Your Move branch is operated by National Home Move Limited which is independently owned and operated under a licence from your-move.co.uk Limited. National Home Move Limited is registered in England and Wales with company number 11805074, registered office: 5 Brooklands Place, Brookland Road, Sale, United Kingdom, M33 3SD. VAT Reg No: 315255523.

*Calls may be recorded and/or monitored for training and/or security purposes.

6 North Street, Keighley, West Yorkshire, BD21
3SE

01535 605733 * Keighley@your-move.co.uk

