



Devonshire Street, Keighley, West Yorkshire **£95,000**







Devonshire Street, Keighley, West Yorkshire

£95,000

Property Description

****TRADITIONAL STONE TERRACE****3 BEDROOMS****Good Size Rooms****Gas Central Heating***Double Glazing***GOOD QUALITY FIXTURES AND FITTINGS***Living Accommodation over 3 Floors***Good Size Cellar***Awaiting EPC

Our View


On inspecting this property it is clear to see the current owners have maintained and cared for this home. Ready to move into with no forward chain. Fantastic buy for a first time buyer or growing family. Call us now for an internal inspection.

Location

Devonshire Street offers excellent access to Keighley town centre where a range of shops and amenities can be found including the Airedale shopping centre, cinema, leisure centre and bus and train stations offering access to Leeds, Skipton and Bradford.



Stone Terrace
For full EPC please contact the branch

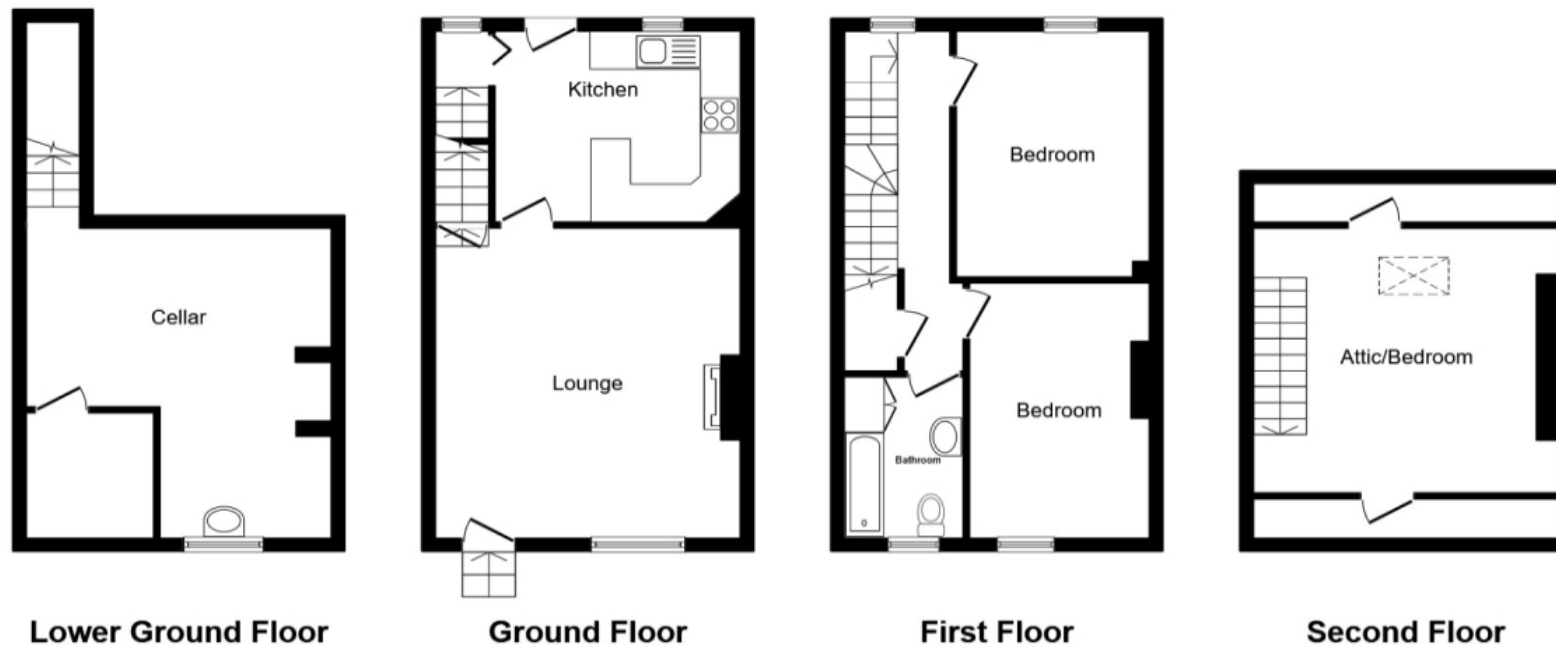

Total floor area 119.0 sq. m. (1,281 sq. ft.) approx

This floor plan is for illustrative purposes only. It is not drawn to scale. Any measurements, floor areas (including any total floor area), openings and orientation are approximate. No details are guaranteed, they cannot be relied upon for any purpose and they do not form part of any agreement. No liability is taken for any error, omission or misstatement. A party must rely upon its own inspection(s).

Plan produced for Your Move. Powered by www.focalagent.com

IMPORTANT NOTE TO PURCHASERS: We endeavour to make our sales particulars accurate and reliable, however, they do not constitute or form part of an offer or any contract and none is to be relied upon as statements of representation or fact. The services, systems and appliances listed in this specification have not been tested by us and no guarantee as to their operating ability or efficiency is given. All measurements have been taken as guide to prospective buyers only, and are not precise. Floor plans where included are not to scale and accuracy is not guaranteed. If you require clarification or further information on any points, please contact us, especially if you are travelling some distance to view. Fixtures and fittings other than those mentioned are to be agreed with the seller.

The Your Move branch is operated by National Home Move Limited which is independently owned and operated under a licence from your-move.co.uk Limited. National Home Move Limited is registered in England and Wales with company number 11805074, registered office: 5 Brooklands Place, Brookland Road, Sale, United Kingdom, M33 3SD. VAT Reg No: 315255523.

*Calls may be recorded and/or monitored for training and/or security purposes.

6 North Street, Keighley, West Yorkshire, BD21
3SE

01535 605733 * Keighley@your-move.co.uk

