



22 Kings Gate
Gordon Road, Haywards Heath. RH16 1DY



Mark Revill & Co

22 Kings Gate

Gordon Road, Haywards Heath RH16 1DY

**Offers in Excess of £300,000
Leasehold**

This delightful ground floor apartment forms part of a purpose-built development just a short walk of the mainline station. The accommodation comprises; 2 double bedrooms, an en suite shower room and family bathroom, separate kitchen and large living/dining room with door onto a private garden with gate for access. The property has the benefit of gas central heating, double glazed windows, an allocated underground parking space and the prospect of using the garden as a private entrance to the property. The property is being sold with the benefit of no ongoing chain.


Situated in this sought after, quiet location just a short walk of the mainline railway station providing a fast and frequent service to central London (42-45 minutes), Waitrose and Sainsbury's Superstores, the Dolphin Leisure Centre and The Broadway providing an array of bars and restaurants. The A23 is close at hand connecting the town with the motorway network with Gatwick Airport 13 miles to the North and the cosmopolitan city of Brighton and the South Coast just 15.4 miles to the South.

**Lease: 977 years remaining
Service Charge: To be advised
Ground Rent: To be advised**

**Managing Agents: Martin & Co -01444 242059
3-4 Keymer Road, Burgess Hill, RH15 0AD**





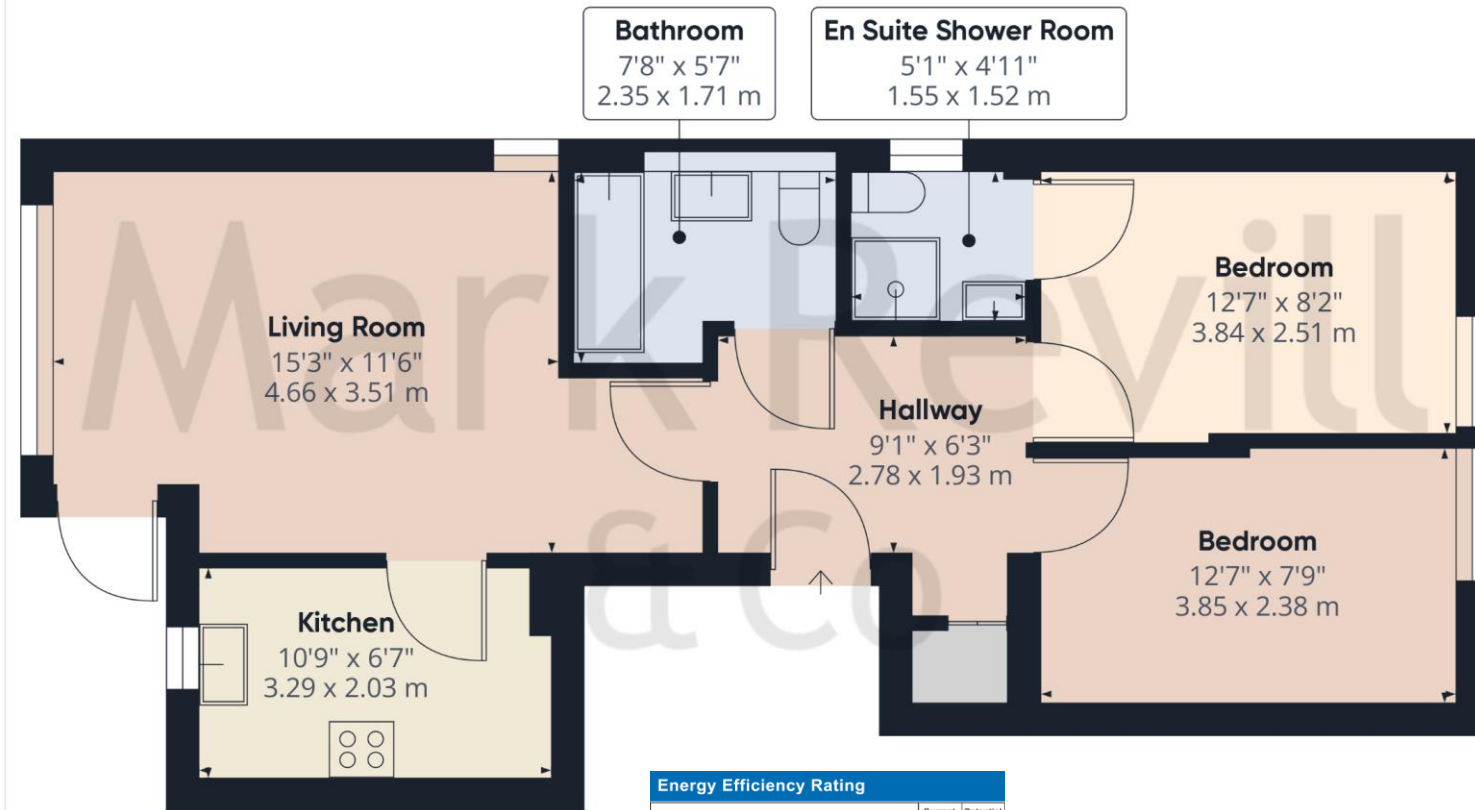


Approximate total area^m
617.89 ft²
57.4 m²

(1) Excluding balconies and terraces

While every attempt has been made to ensure accuracy, all measurements are approximate, not to scale. This floor plan is for illustrative purposes only.

GIRAFFE360

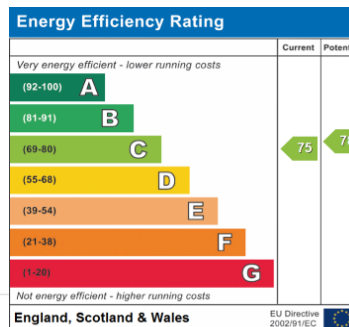

PROPERTY MISDESCRIPTIONS ACT 1991 - Although every care has been taken in the production of these sales particulars prospective purchasers should note:
1. All measurements are approximate. 2. Services to the property, appliances, fixtures and fittings included in the sale are believed to be in working order (though they have not been checked). 3. Prospective purchasers are advised to arrange their own tests and/or surveys before proceeding with a purchase. 4. The agents have not checked the deeds to verify the boundaries. Intending purchasers should satisfy themselves via their solicitors as to the actual boundaries of the property.

143 South Road
Haywards Heath
West Sussex, RH16 4LY
01444 417714

Haywardsheath@markrevill.com

