




Materials		
EB	Existing Brickwork	Red
NB	New Brickwork	Red
ALF	Aluminium framing and solar glass	Dark Grey
SMW	Standard metal windows	Dark Grey
OF	Oak Framing	Unfinished
LR	Lime Render	Natural
PCT	Plain Clay Tiles	Brindle
PB	Lead roofing	Grey
Cl _{rwg}	Cast Iron gutters & downpipes	Black
MC	Repaired Metal casements	Black
TC	Repaired Timber casements	Black

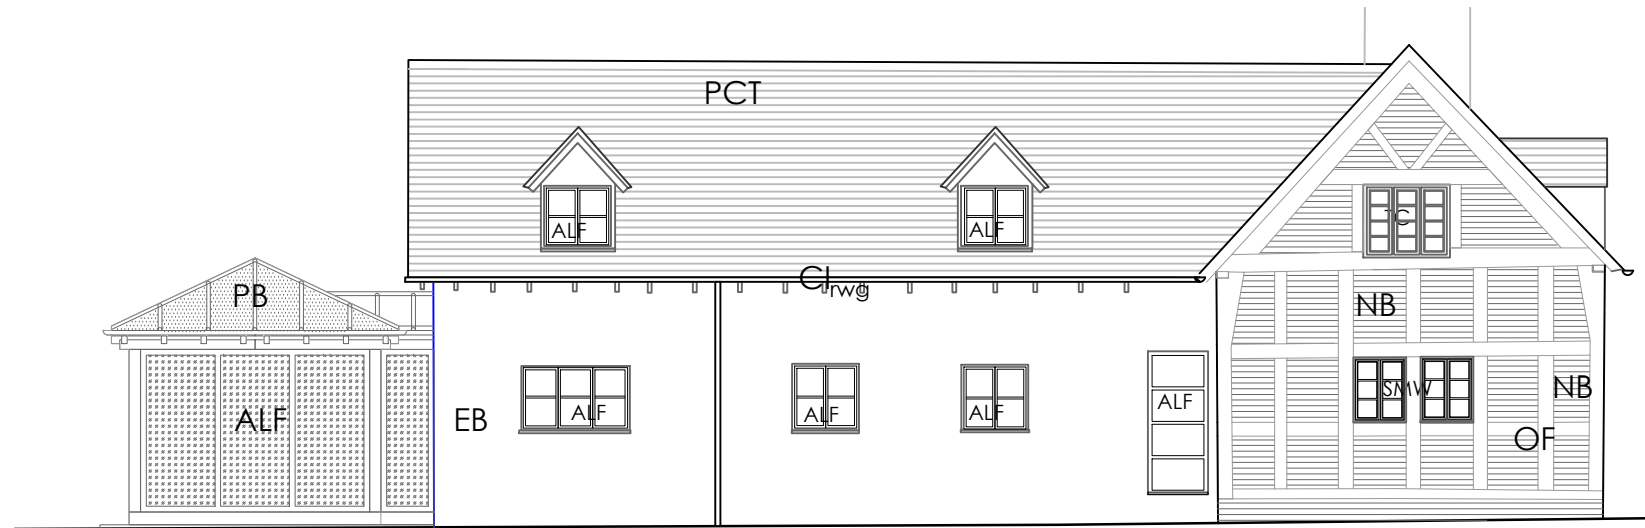


Side North East

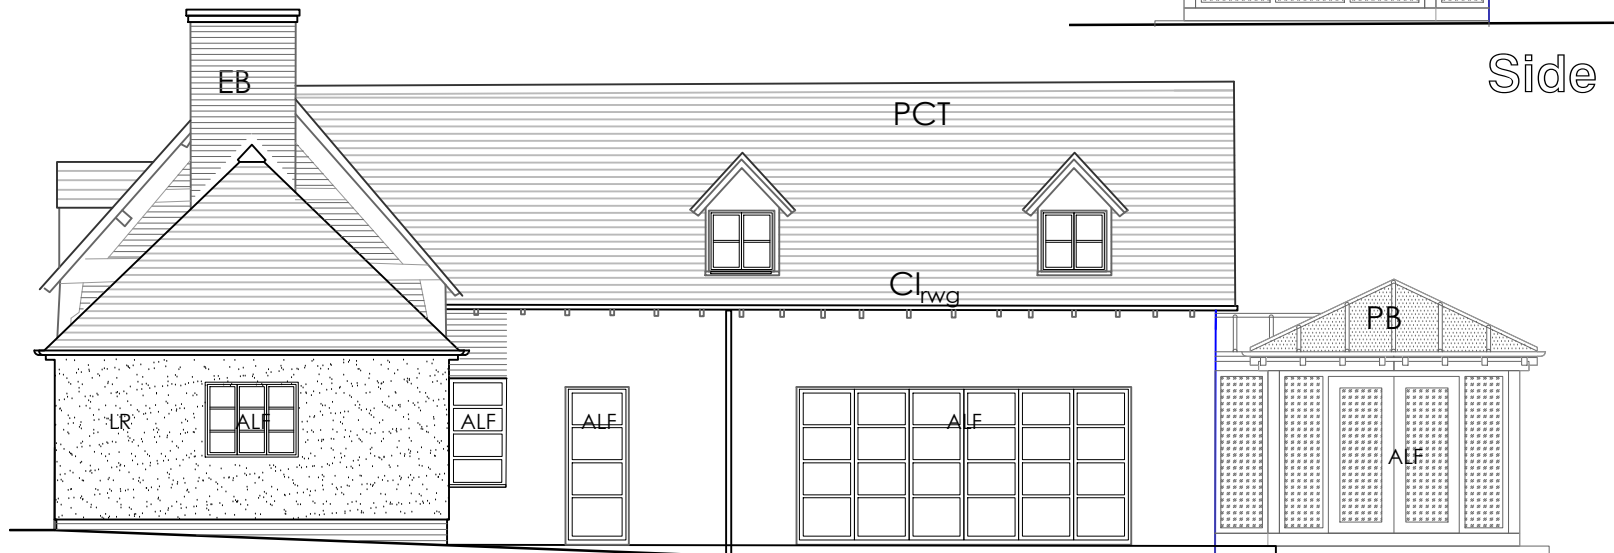

Side South West

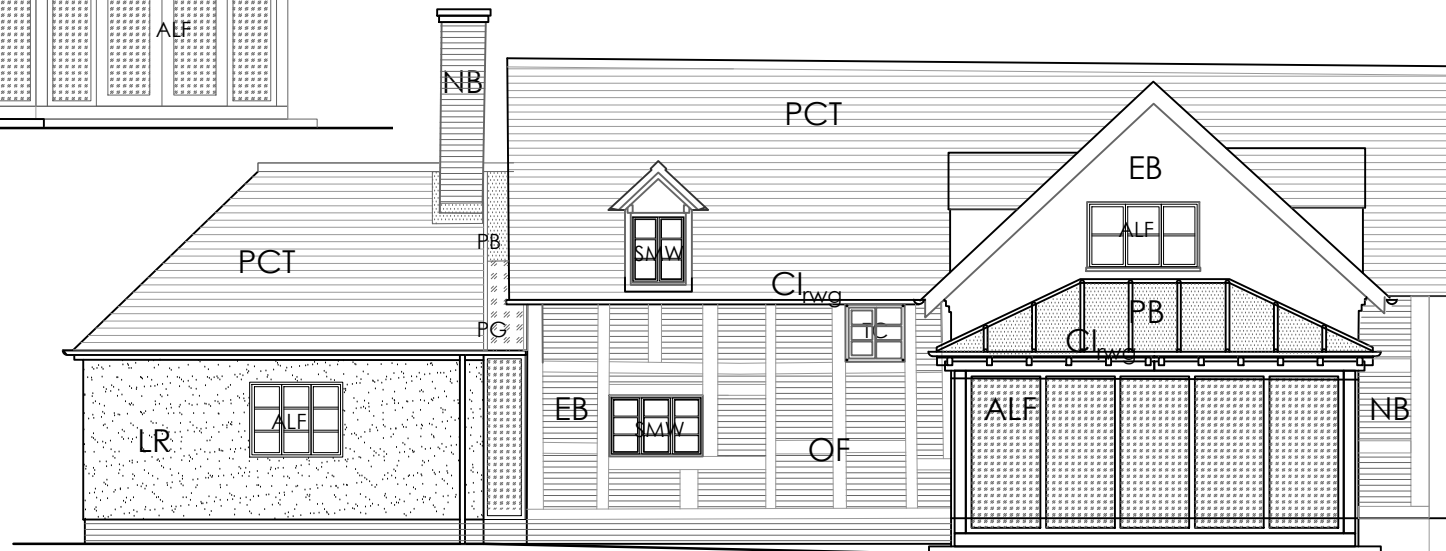

Rear South East

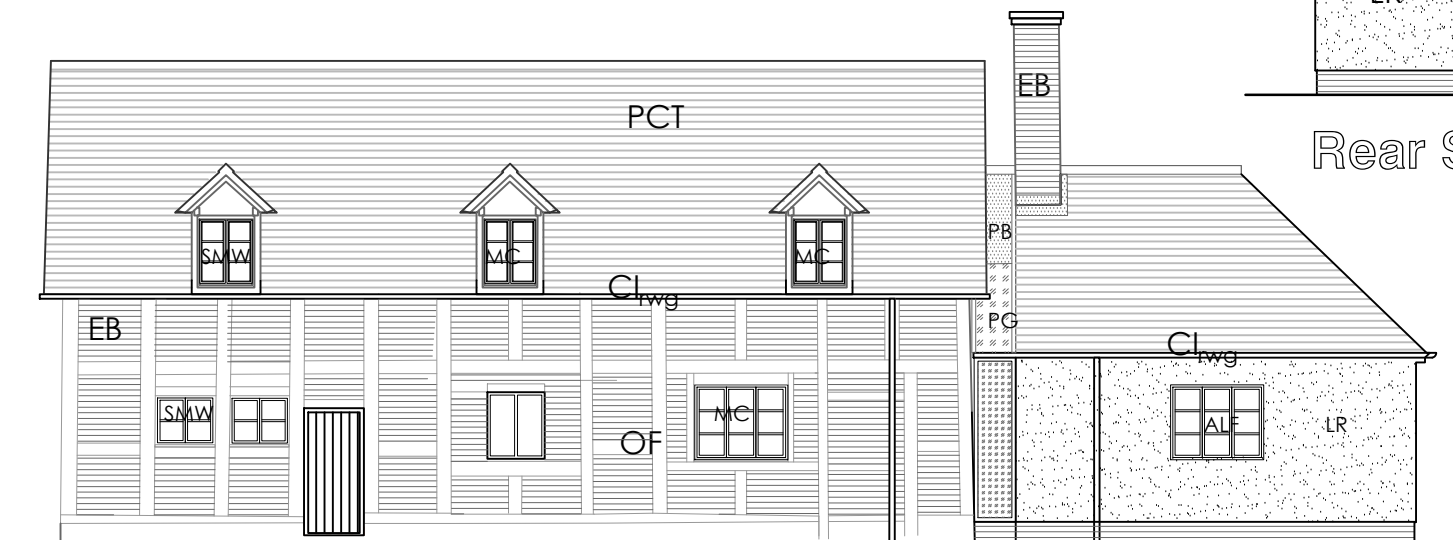

Front North West



Copyright of this drawing is retained by Masefields Marchant Brabbs Limited, not to be reproduced or copied without written consent.

Figured dimensions only to be taken from this drawing. It is the contractors responsibility to check all dimensions.

Any boundaries indicated are those apparent from site survey. They may not be the legal boundaries. These must be verified by the site owner.

Rev E:-/mb/10.04.24/ Fenestration
Rev D:-/mb/09.04.24/ Brick infill retained
Rev C:-/mb/22.11.22/Materials keyed
Rev B:-/mb/18.11.22/pitched sun room & study 3rd window

DRAWING STAGE	
F= Feasibility	
P= Planning stages	P
BR= Building Regulations	
W= Working Drawings	
AB= As built	

CLIENT:
Mr S Griffin

PROJECT:
Repairs & extensions
Fosters Green Cottage
Lower Bentley

TITLE:
COTTAGE
Proposed ELEVATIONS

masefields
architects ■ surveyors

The Grange 37 Alcester Road Studley Warwickshire B80 7LL
Tel: 01527 910190
Email: info@masefields.co.uk

IN ASSOCIATION WITH:

Alan Smith Consultancy
■ ARCHITECTURE : PLANNING : DESIGN ■

Drawn	Ratio	Checked	
	1:100@A3		
Date	Job No	Drg No	Rev
	3827	80	E