



WentWorth
Estate Agents



Flat 1, 11 New King Street, Bath, BA1 2BL

- One Bedroom Basement Apartment.
- Bright and Spacious Living Accommodation.
- Impressive Rear Garden.
- Centrally Located.
- Ideal First Time Buy.
- Share of Freehold.

Price guide £300,000

Location

This spacious one bedroom basement apartment can be found in the central location of New King Street, which is just a few minutes walk into Bath City Center. Situated just minutes from the Circus, Royal Crescent and Roman Baths, with a huge array of restaurants, cafes, bars, shopping and other public amenities, this property is perfect for anyone looking for a central location. The property also benefits from a short level walk to the train and bus station, which connects you to London, Bristol and other local villages.

Internal Descriptions

Entering the building you will find a communal hallway with stairs leading down to the apartment. Once inside, you are met with a hallway which leads into the living room. The spacious living room enjoys plenty of natural light and a patio door leading out to the garden. The bedroom is a good sized double with built in cupboards. A well-appointed kitchen offers plenty of storage and has space for a fridge/freezer. A lobby then leads you into the impressive vault, which is currently utilised as a home office.

External Descriptions

Externally, to the rear you will find a generous garden with lawned area, flanked by mature trees and shrubs. A second vault is to be found via a small courtyard.

Additional Information

Tenure - Leasehold

Council Tax Band - B

Management Company - Bath Leasehold Management

Years remaining - 959

Annual Service Charges - Approx. £2625

Annual Ground Rent - £15

Agents Note


The Property Misdescriptions Act 1991. The Agent has not tested any apparatus, equipment,

fixtures and fittings or services and so cannot verify that they are in working order or fit for the purpose. A Buyer must obtain verification from their Legal Advisor or Surveyor. Stated measurements are approximate and any floor plans for guidance only. References to the tenure of a property are based on information supplied by the Seller. The Agent has not had sight of the title documents and a Buyer must obtain verification from their Legal Advisor.

New King Street, Bath, BA1

Approximate Area = 628 sq ft / 58.3 sq m

For identification only - Not to scale

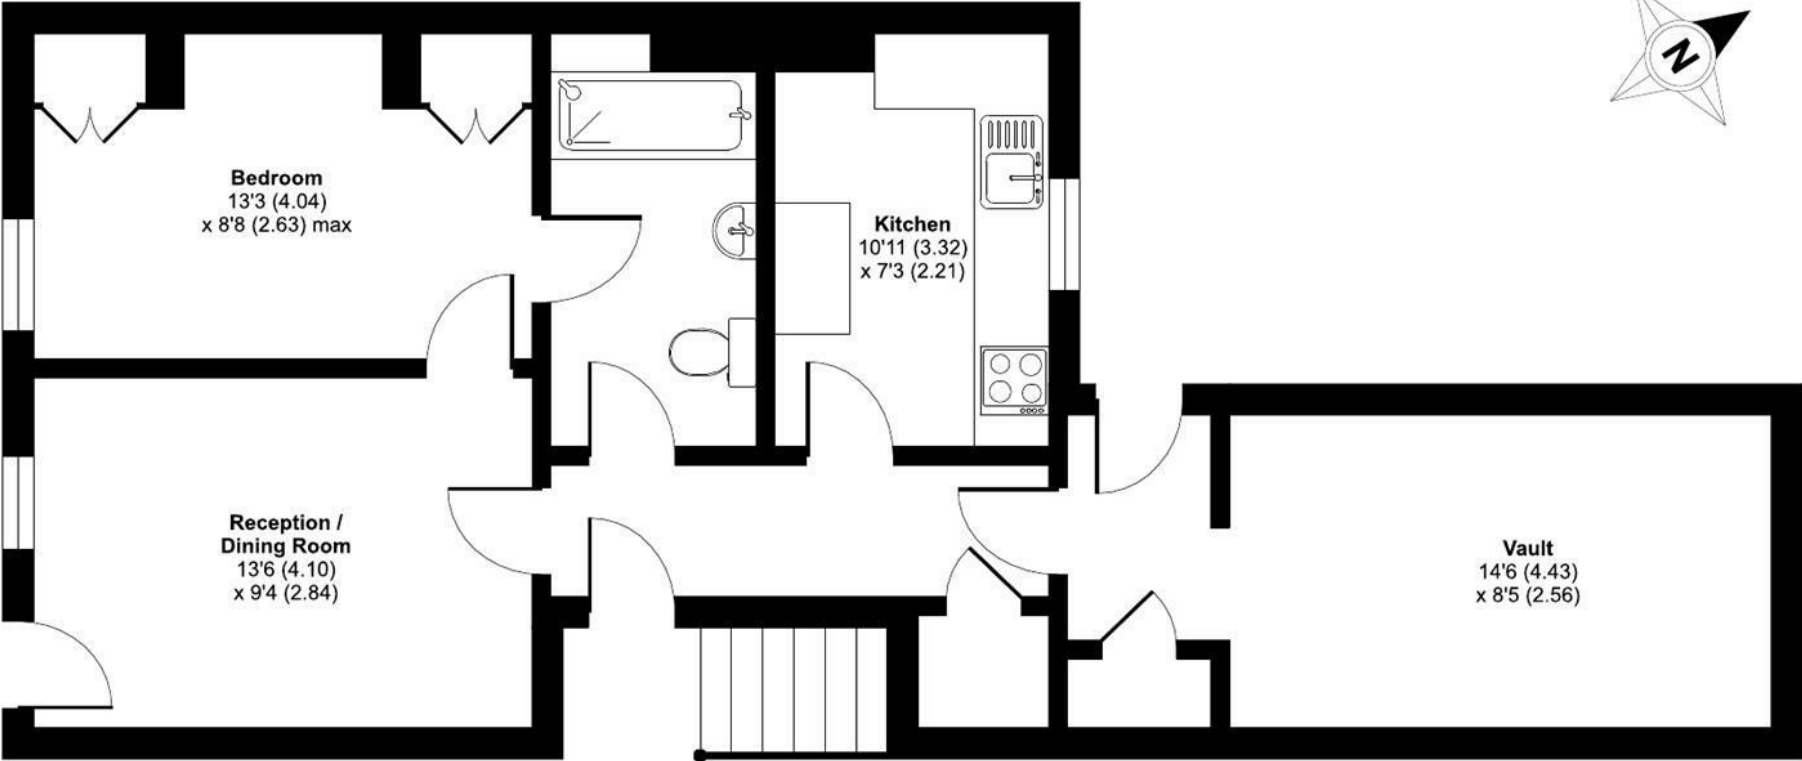

LOWER GROUND FLOOR




Floor plan produced in accordance with RICS Property Measurement 2nd Edition, Incorporating International Property Measurement Standards (IPMS2 Residential). © nichecom 2025. Produced for WentWorth Estate Agents (Bath). REF: 1374507



Energy Efficiency Rating		
	Current	Potential
Very energy efficient - lower running costs		
(92 plus) A		
(81-91) B		
(69-80) C		
(55-68) D	65	77
(39-54) E		
(21-38) F		
(1-20) G		
Not energy efficient - higher running costs		
England & Wales		EU Directive 2002/91/EC



 

Wentworth Estate Agents

25 Monmouth Street, Bath, BA1 2AP

01225 904904

bath@wentworthea.com

www.wentworthea.com

Important Notice 1. Particulars: These particulars are not an offer or contract, nor part of one. You should not rely on statements by Wentworth Estate Agents in the particulars or by word of mouth or in writing ("information") as being factually accurate about the property, its condition or its value. Neither Wentworth Estate Agents nor any joint agent has any authority to make any representations about the property, and accordingly any information given is entirely without responsibility on the part of the agents, seller(s) or lessor(s). 2. Photos etc: The photographs show only certain parts of the property as they appeared at the time they were taken. Areas, measurements and distances given are approximate only. 3.Regulations etc: Any reference to alterations to, or use of, any part of the property does not mean that any necessary planning, building regulations or other consent has been obtained. A buyer or lessee must find out by inspection or in other ways that these matters have been properly dealt with and that all information is correct.

