



**Strawberry Vale  
Twickenham**

£1,250,000

**ChaseBuchanan**

## Key Features

- Viewings accompanied by Chase Buchanan
- Spacious family home
- Very well presented throughout
- Elegant living room & family room
- Modern kitchen/dining room
- Three bedrooms. Luxury bathroom
- Fabulous 150' southerly garden & studio
- Off street parking & garage
- Station, shops and riverside all nearby
- Excellent schools close by

## Description

This spacious, semi-detached family home with a fabulous garden combines original and modern features complementing this highly appealing property.


With an internal space of just over 1,800 sq. ft, the wide hallway leads into an elegant reception room with a wide bay window and a feature fireplace, the family room overlooks the garden and the kitchen/dining room is fitted with modern units and plenty of preparation areas plus a separate W.C.


The first floor provides three double bedrooms, a luxury four-piece bathroom and a lovely roof terrace with pleasant views across the garden.

The 150' southerly-facing garden is a particular feature, providing plenty of options to relax or entertain, with two patio areas, mature trees and shrubs, plus a detached garden room/studio. The front provides off-street parking and a garage.

The stylish interior has been carefully considered as an integral part of the overall design with a pleasing décor. With high-specification fixtures & fittings, the bespoke kitchen has smart units and integrated appliances plus plenty of storage options throughout. The versatile layout provides the perfect balance of flexible space and comfort with the potential to extend further. (STPP)

To arrange an appointment to view, please call the vendors' sole agent Chase Buchanan.

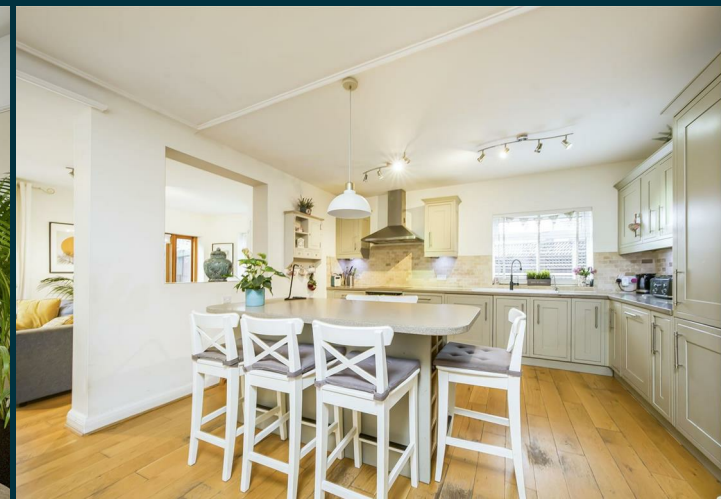

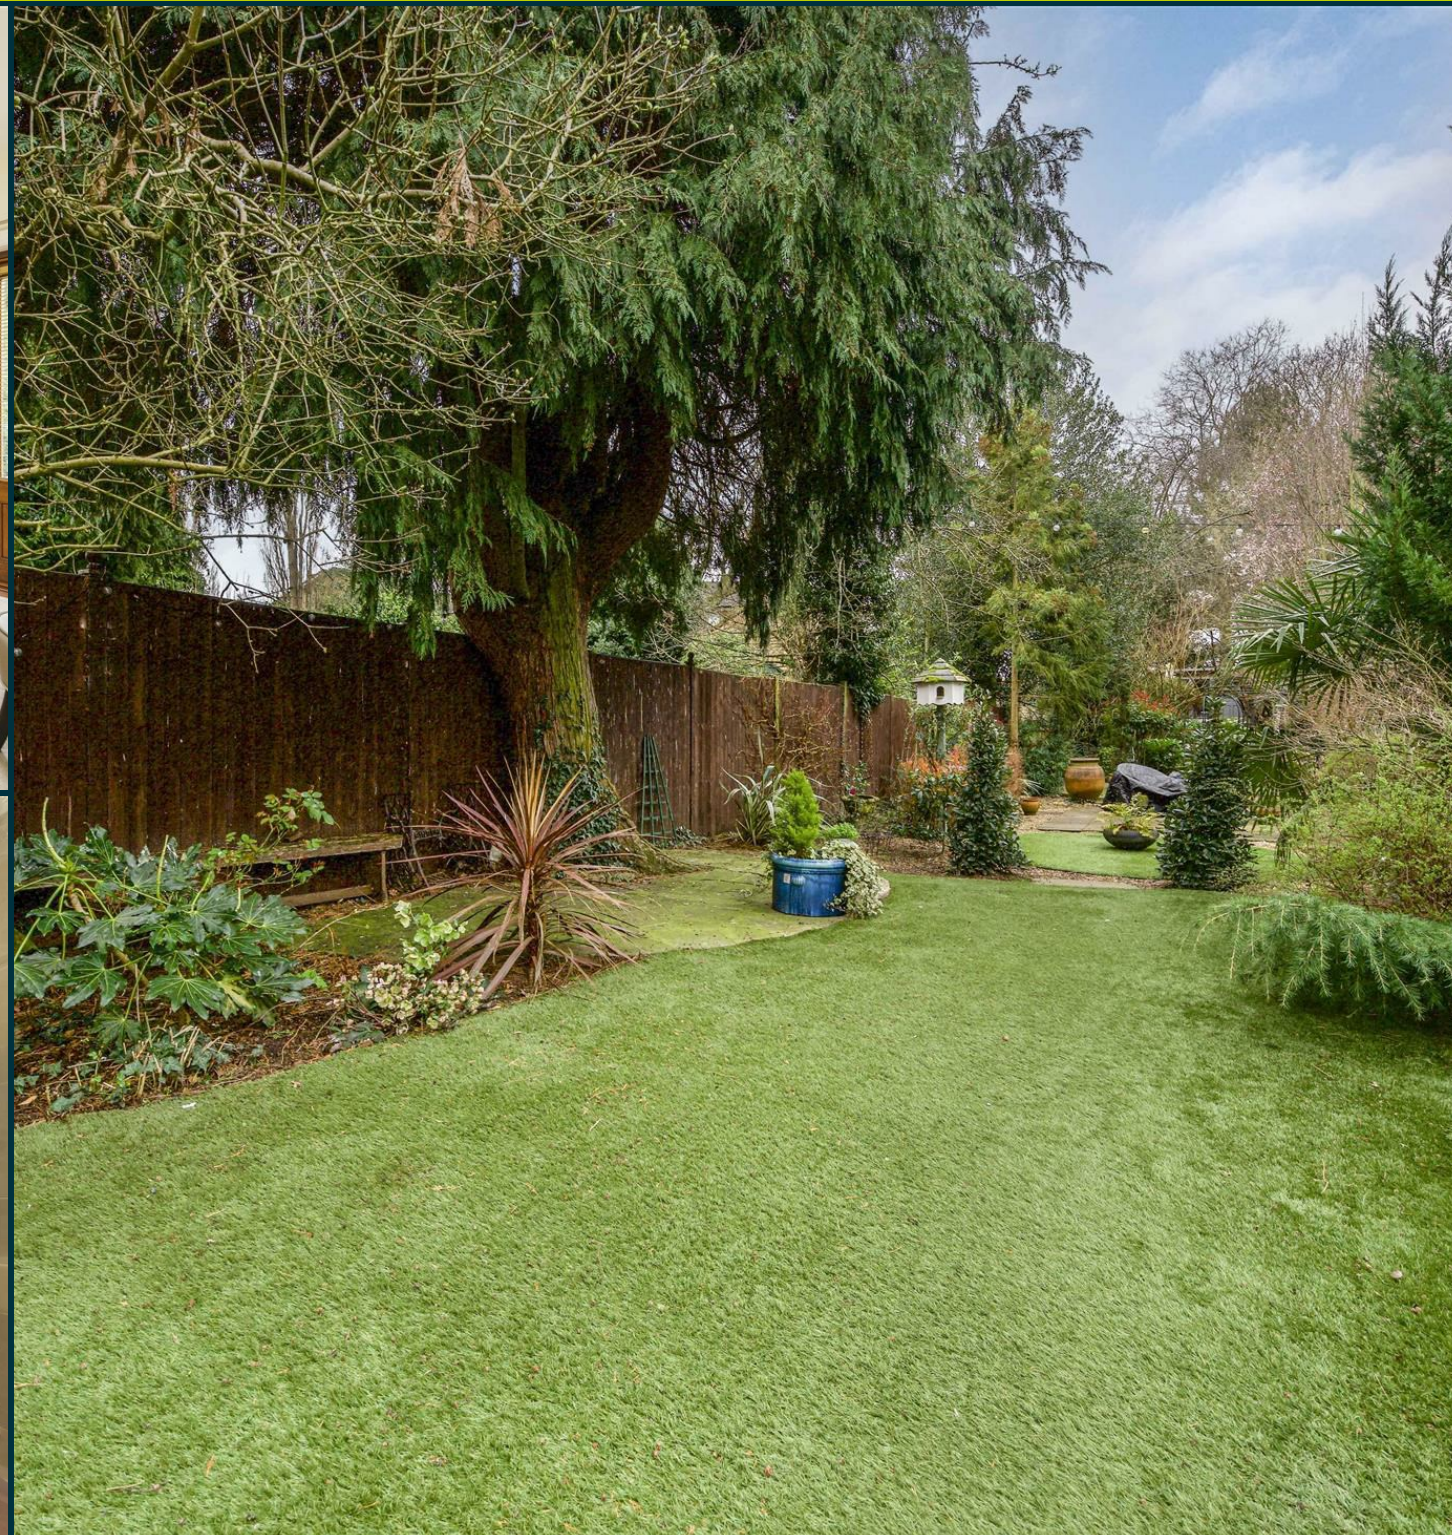

# Strawberry Vale TW1

Approx. Gross Internal Floor Area  
171.3 Sq M - 1844 Sq Ft

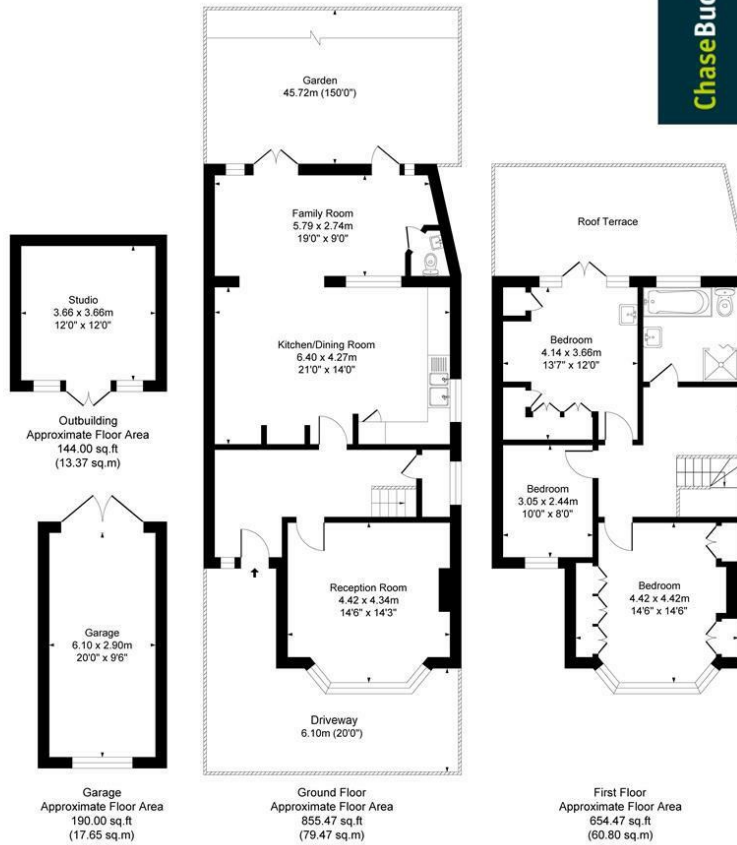


Illustration for identification purposes only, measurements are approximate, not to scale.  
Produced By Esjay Property Marketing

For more information or to book a viewing, please contact:

**020 8744 0101**

twickenham@chasebuchanan.london

4 York Street, TW1 3LD

**ChaseBuchanan**

Care has been taken in the preparation of these particulars, however, their accuracy is not guaranteed and they do not form part of any contract. Measurements stated must be considered maximum.

