

ESTAS
★★★★★

**BEST IN POSTCODE
WINNER 2025**

#customerserviceawards



PETER MORGAN

Forest View, Glynogwr, Bridgend, Bridgend County, CF35 6EL

£475,000

Main Features

- Traditional 4 bedroom, 2 bathroom, 3 reception room
- Garage link detached home
- Far reaching views over fields, hills and forests
- Fully landscaped gardens, bi folding doors from sun lounge
- Situated in the semi rural hilltop village of Glynogwr
- Picturesque surroundings with nature trails and cycle tracks nearby
- The M4 is available at Junctions 34, 35 and 36 which are between 5 and 10.5 miles
- Illuminated landscaped gardens, block paved driveway and garage
- uPVC double glazing, combi oil central heating and burglar alarm
- Council Tax Band F. EPC: E

General Information

IMMACULATELY PRESENTED TRADITIONAL 4 BEDROOM, 2,BATHROOM, 3 RECEPTION ROOM, GARAGE LINK DETACHED HOME WITH FAR REACHING VIEWS OVER FIELDS, HILLS & FORESTS, BOASTING FULLY LANDSCAPED GARDENS, BI FOLDING DOORS FROM SUN LOUNGE, DRIVEWAY PARKING, GARAGE & MORE!

Situated in the semi rural hilltop village of Glynogwr. The village is characterized by its picturesque surroundings with nature trails and cycle tracks nearby. The village is located 1.5 miles from Blackmill in Bridgend County and 3 miles from Gilfach Goch in RCT. The M4 is available at Junctions 34, 35 and 36 which are between 5 and 10.5 miles.

The property has accommodation comprising ground floor hallway, lounge, kitchen / breakfast room, garden room, dining room / sun lounge and shower room. First floor family bathroom and 4 bedrooms. Externally there are illuminated landscaped gardens, block paved driveway and garage.

This home benefits from uPVC double glazing, combi oil central heating and burglar alarm.

GROUND FLOOR

Hallway

uPVC double glazed entrance door and window to front. Fitted venetian blind. Radiator. Quarter turn carpeted and spindled staircase to 1st floor. Understairs store cupboard. Plastered walls and ceiling. Coving. Wall mounted central heating timer controls. Natural wood panelled door to lounge. Glazed door to..

Lounge

uPVC double glazed bay window with fitted venetian blinds to front. Two radiators. Cast iron open fireplace with marble hearth and marble effect surround. Laminate flooring. Plastered walls and corniced ceiling. Wall and ceiling lights with fittings to remain. Glazed French doors and single door to..

Dining Room & Sun Lounge

Far reaching views over countryside and forests from this room. uPVC double glazed bi folding doors to rear garden. uPVC full length double glazed windows to side. uPVC double glazed window to rear. Laminate flooring. Radiator. Plastered walls and ceiling. Cornice and ceiling rose to dining area. Inset ceiling spotlights to sun lounge.

Kitchen/Breakfast Room

uPVC double glazed window with far reaching views over fields and forests to rear. Traditional fitted kitchen finished with cream wood doors. Butchers block worktops. One and a half bowl porcelain sink unit with mixer tap. Tiled splashback. Rangemaster electric cooking range having grill, double oven and five ring ceramic hob. Matching extractor hood. Semi circular hatch to dining room. Cushion flooring. Radiator. Plastered walls and ceiling. Coving. Open recess. Wall mounted hot water timer controls. Natural wood panelled door to lounge. Open doorway to..

Garden Room / Utility Room

uPVC double glazed French doors to front garden. Fitted venetian blind. uPVC double glazed door to rear garden. Base unit with butchers block worktop. Plumbed for washing machine. Cushion flooring. Radiator. Plastered walls and ceiling. Inset ceiling spotlights. Part glazed door to storage cupboard with light and wall mounted electrical consumer unit and meter. Glazed natural wood door to..

Shower Room

Fitted shower room comprising close coupled WC with push button flush, hand wash basin with monobloc tap set in vanity unit, double shower cubicle with Rainstorm shower and hair wash spray. Extractor fan. Chrome heated towel rail. Tiled floor. Plastered walls and ceiling. Inset ceiling spotlights.

FIRST FLOOR

Landing

uPVC double glazed window to side with venetian blind. Fitted carpet. Loft access. Plastered walls. Textured and coved ceiling. Smoke alarm. Natural wood panelled doors to bedrooms and..

Family Bathroom

2 UPVC double glazed windows to rear. Fitted Roman blinds. Three-piece suite in white comprising close coupled WC with push button flush, hand wash bowl on granite plinth with glass shelf and monobloc tap, roll top double ended bath with mixer tap and hairwash spray. Plastered and tiled walls. Plastered ceiling. Coving. Tiled floor. Chrome heated towel rail.

Bedroom 1

uPVC double glazed window to front. Fitted venetian blind. Radiator. Fitted carpet. Plastered walls. Coving.

Bedroom 2

uPVC double glazed window with far reaching views over the countryside, forests and hills to rear. Fitted carpet. Radiator. Access to attic eaves. Plastered walls. Coving.

Bedroom 3

uPVC double glazed window with fitted venetian blind to front. Built in wardrobe. Fitted carpet. Radiator. Plastered walls, Coving.

Bedroom 4

uPVC double glazed window with far reaching views over the countryside, hills and forests. Fitted carpet. Radiator. Plastered walls. Coving. Built in wardrobe.

EXTERIOR

Front Garden

Fully landscaped and low maintenance garden laid with decorative stone. Paved patio areas. Garden pond with water feature. Stocked borders with variety of ornamental shrubs and trees. Galvanised steel double gated access to block paved driveway for two cars. Block paved pathway and sitting area with courtesy lights. Ornamental well. Courtesy light and overhead canopy to front door. Natural stone built front and side walls.

Garage

Fibreglass up over door and roof to front. Wood glazed door to rear garden. Electric light and power points. Water tap.

Rear Garden

Fully landscaped low maintenance rear garden providing indoor / outdoor living to main dwelling via bi-folding doors to sun lounge. Laid with paved patio and decorative stone. Natural stone built boundary walls. Enclosed oil tank and bin store. External oil central heating boiler. Far reaching views over countryside and forests. Courtesy lighting. Security floodlights.

Mortgage Advice

PM Financial is the mortgage partner within the Peter Morgan Property Group. With a fully qualified team of experienced in-house mortgage advisors on hand to provide you with free, no obligation mortgage advice. Please feel free to contact us on 03300 563 555 or email us at bcb@petermorgan.net (fees will apply on completion of the mortgage).

General Information

Please be advised that the local authority in this area can apply an additional premium to council tax payments for properties which are either used as a second home or unoccupied for a period of time.

Viewings

Strictly By Appointment Only

Utilities

Mains Electric, Mains Drainage, Mains Water, Oil central heating

Current council tax banding

F

Current heating type

Oil

Tenure


Freehold










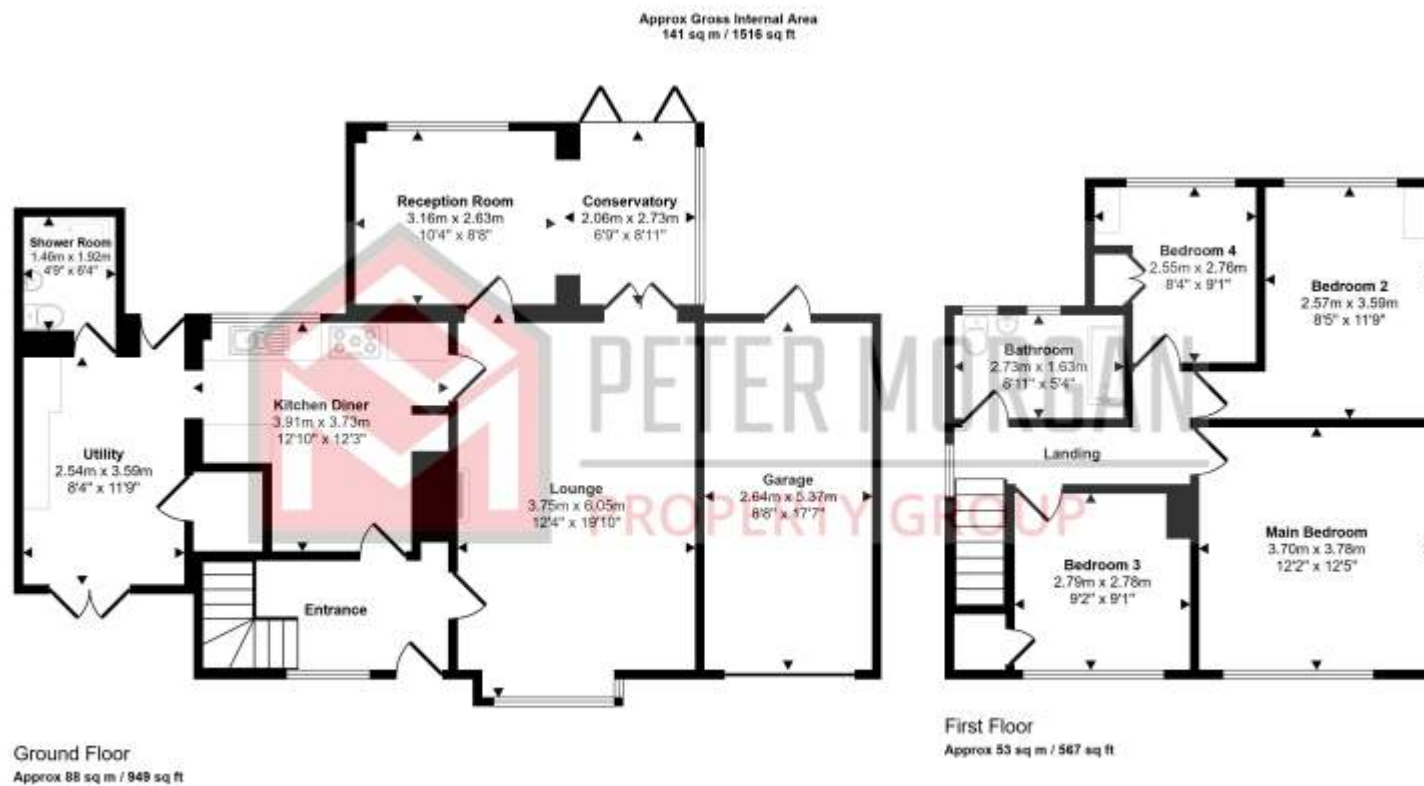

This floorplan is only for illustrative purposes and is not to scale. Measurements of rooms, doors, windows, and any items are approximate and no responsibility is taken for any error, omission or mis-statement. Icons of items such as bathroom suites are representations only and may not look like the real items. Made with Made Snappy 360.

Forest View Glynogwr, Bridgend, Bridgend County, CF35 6EL

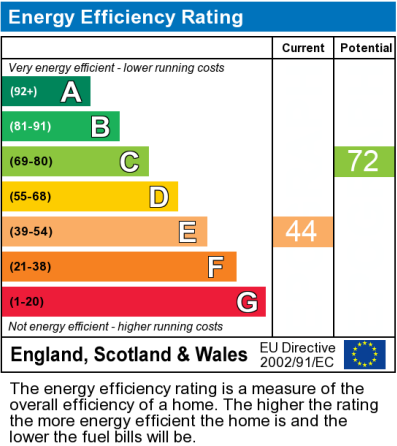

All measurements are approximate. The deeds have not been inspected. Please note that we have not tested the services of any of the equipment or appliances in the property. Price threshold LTT rate: The portion up to and including £180,000 0%. The portion over £180,000 up to and including £250,000 3.5%. The portion over £250,000 up to and including £400,000 5%. The portion over £400,000 up to and including £750,000 7.5%. The portion over £750,000 up to and including £1,500,000 10%. The portion over £1,500,000 12%. Proceeds of Crime Act 2002: We are obliged to report any knowledge or suspicion of money laundering to NCIS(National crime Intelligence Service) and should a report prove necessary we are precluded from conducting any further professional work without consent from NCIS. These Particulars are issued in good faith by us from information supplied by the vendor, but the accuracy is not guaranteed, nor will we accept responsibility for any error therein, nor shall the particulars from part of any contract. These particulars are also issued on the understanding that any negotiations in respect of the purchase of this property shall be carried out through us. Your home is at risk if you do not keep up repayments on a mortgage or any other loan secured on it. An insurance contract may be required. Written quotation available upon request. Mortgages secured on property.

Neath
Hub

npt@petermorgan.net
lettings@petermorgan.net

33-35 Windor Road,
West Glamorgan
SA11 1NB

Neath
Financial Services

team@pmfinancial.net

The Mortgage House,
5 The Ropewalk,
Neath
SA11 1EW

Bridgend
Sales Hub

bcb@petermorgan.net

16 Dunraven Place,
Mid Glamorgan
CF31 1JD

Talbot Green
Hub

talbotgreen@petermorgan.net
lettingstg@petermorgan.net

Ty Gwyn, 38 Talbot Road
Talbot Green, Pontyclun
CF72 8AF

Carmarthen
Hub

carmarthen@petermorgan.net
lettingscm@petermorgan.net

21 Bridge Street,
Carmarthen
SA31 3JS

Cardiff
Hub

cardiff@petermorgan.net
lettingscd@petermorgan.net

144 Crwys Road,
Cathays
Cardiff
CF24 4NP

PETER MORGAN

PROPERTY. PROPERLY



SALES - LETTINGS - AUCTION - FINANCIAL - EXCLUSIVE

ESTAS
★★★★★

BEST IN POSTCODE
WINNER 2025

#customerserviceawards

Offering services in Sales, Lettings, Auctions and Online Estate Agency with an in house Mortgage Advisor offering free advice to all clients.

Bridgend County Branch

16 Dunraven Place, Bridgend. CF31 1JD

bcb@petermorgan.net

VAT No : **821850148**

www.petermorgan.net
03300 563 555



Head Office: 33-35 Windsor Road, Neath SA11 1NB - info@petermorgan.net - VAT No: 821 8501 48 - Copyright © Peter Morgan 2023- Powered by AgentPro

