




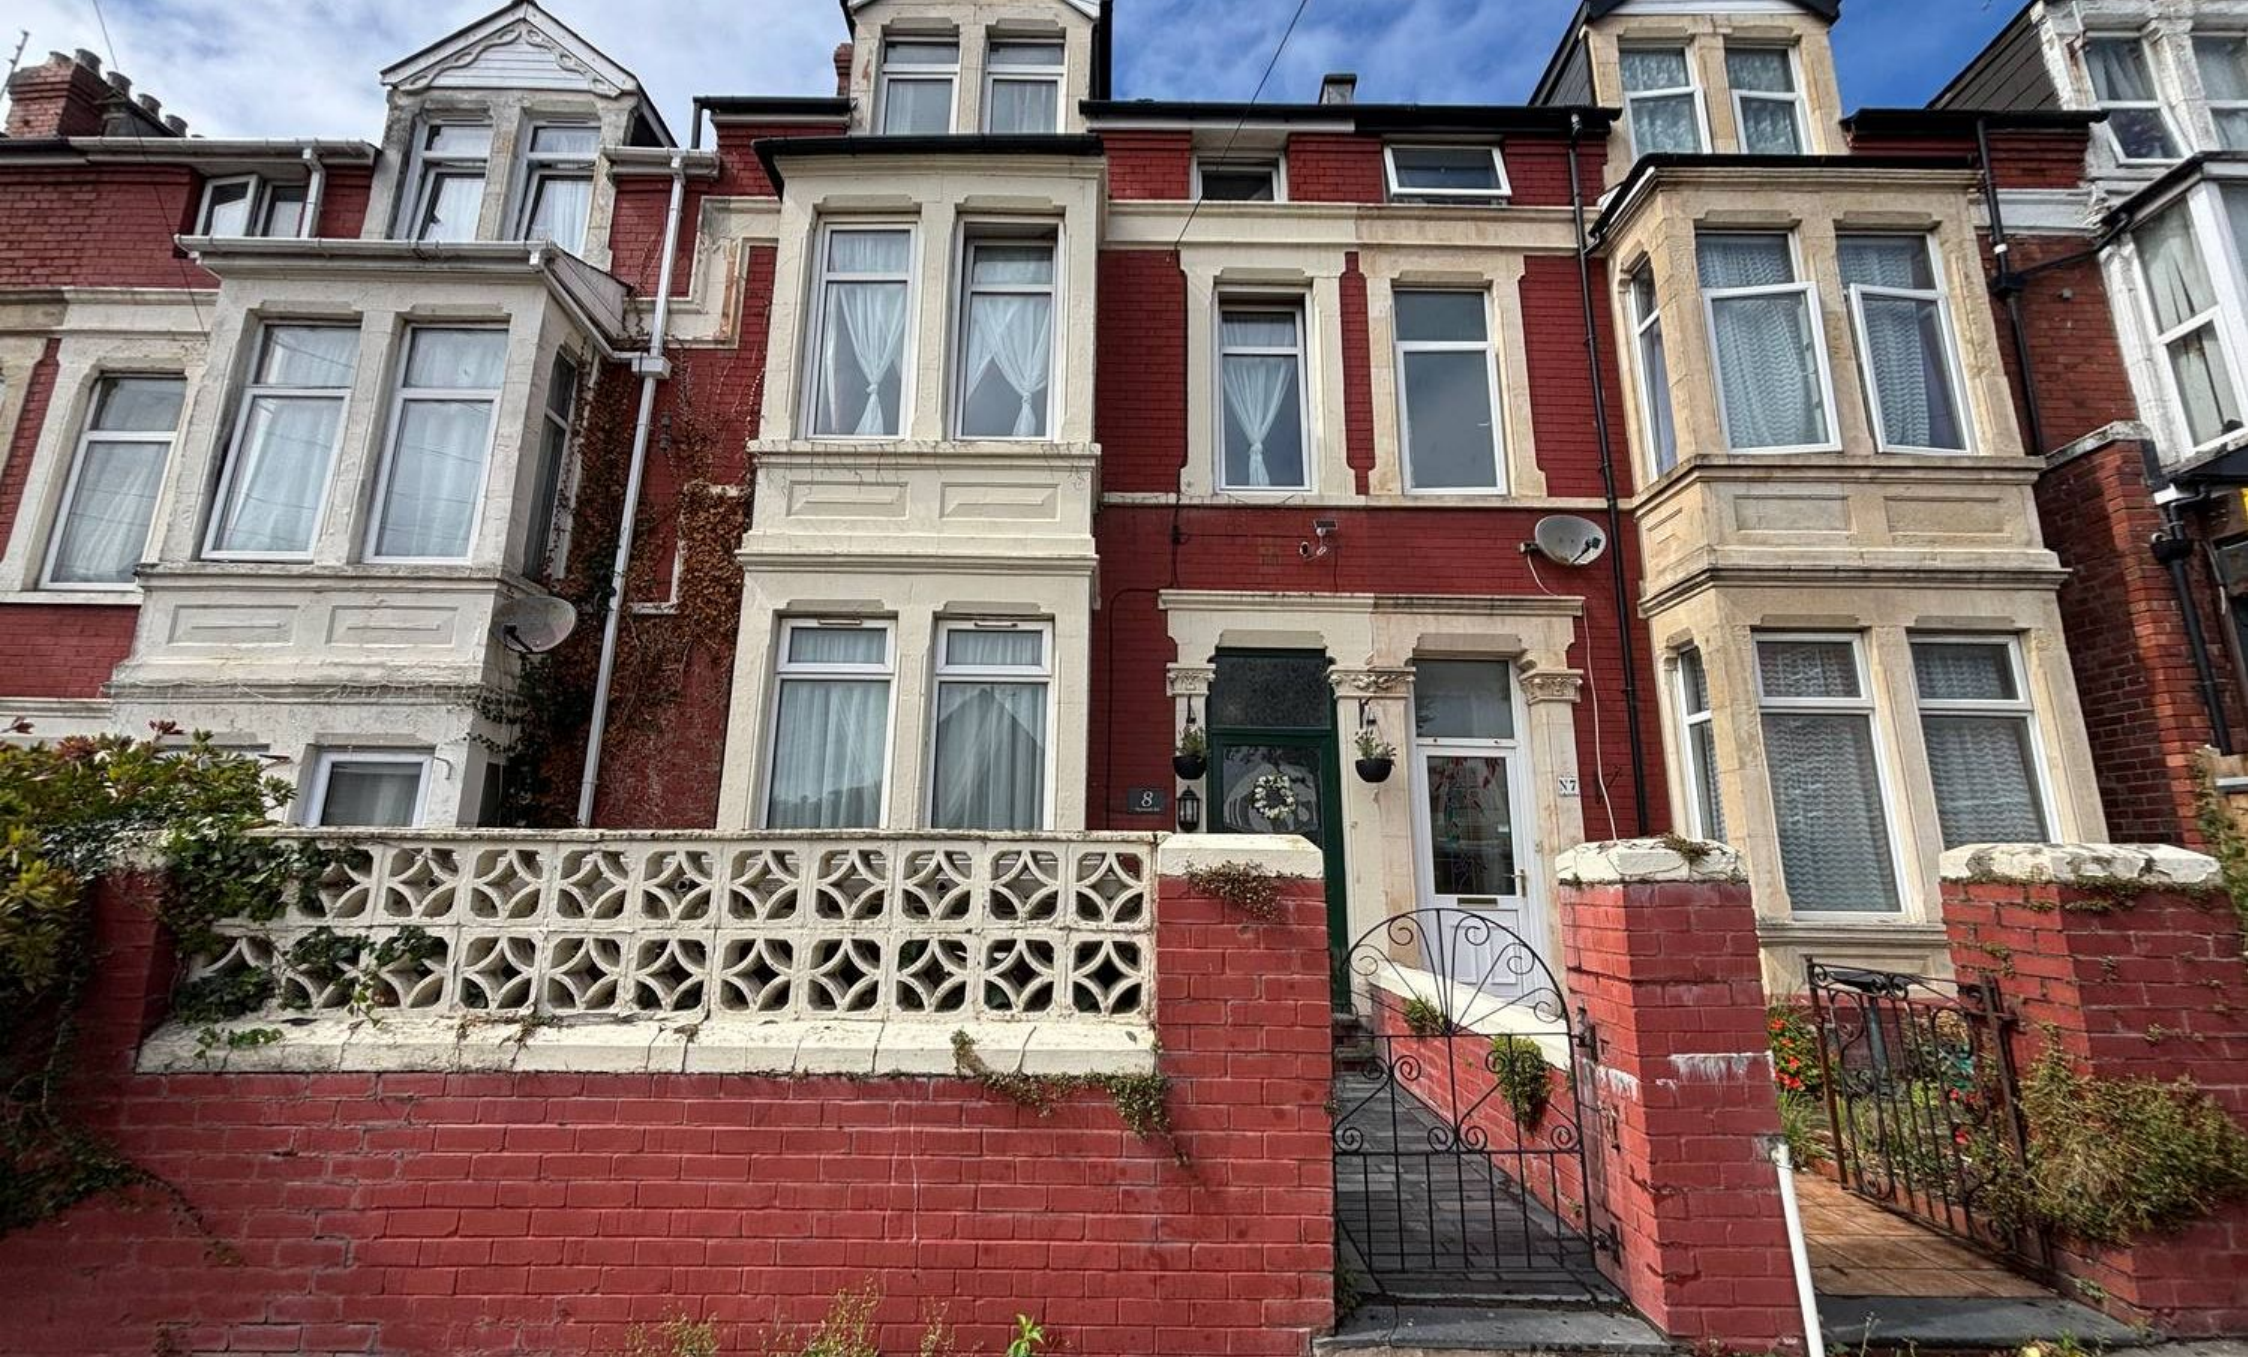

8 Plymouth Road

Barry, Barry

This mid-terrace home combines period charm with modern comfort. Featuring bay windows, coving and picture rails. Spacious living areas over three floors. Modern kitchen with a separate utility room. Landscaped rear garden for outdoor relaxation or entertaining!


Council Tax band: E

Tenure: Freehold

EPC Energy Efficiency Rating: D

EPC Environmental Impact Rating:

- BEAUTIFUL LARGE FAMILY HOME WITH MANY PERIOD FEATURES REMAINING
- BAY WINDOWS, PERIOD COVING AND PICTURE RAILS
- BARRY ISLAND LOCATION
- LIVING SPACE OVER THREE FLOORS
- SIX BEDROOMS
- ENCLOSED, LOW MAINTENANCE, RECENTLY LANDSCAPED REAR GARDEN
- LARGE MODERN FITTED KITCHEN WITH A SEPARATE UTILITY ROOM
- GROUND FLOOR WC, FIRST FLOOR FAMILY BATHROOM AND AN ADDITIONAL WC!
- EPC D67

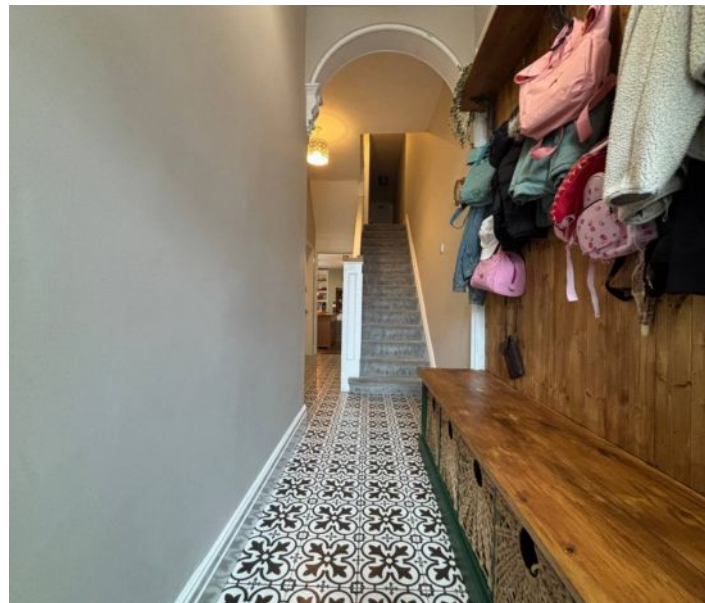



GROUND FLOOR

Hallway

Entrance into the property via a uPVC front door with opaque glazing into an initial entrance porch. The porch has slate floor tiling, half height wall panelling with the remainder of the walls being smooth and a smooth coved ceiling. A further glazed door leads into the hallway. The hallway has tiled flooring, smooth walls and a smooth coved ceiling. There is a built-in bench with storage perfect for coats and shoes, period ceiling arch and a carpeted staircase leading to the first floor. Doors lead off to the dining room, reception room/bedroom six and kitchen. There is also ample space for storage beneath the stairs.

Dining Room

16' 1" x 12' 6" (4.90m x 3.81m)

Carpeted, half height wall panelling with the remainder of the walls being smooth, picture rails and a textured coved ceiling. An open brick fireplace with a slate surround and plinth. Built-in storage to the recesses. Ample space for a large dining table and chairs. Measurements have been taken into the bay and into the recesses either side of the chimney breast.

Kitchen

16' 8" x 12' 10" (5.09m x 3.92m)

Real wood herringbone flooring, smooth walls and a smooth ceiling. The kitchen has a good range of matching eye and base level units with complementing wooden worktops. There is a tiled splashback and space for a large freestanding range style oven. A butler style sink with a stainless steel mixer tap overtop. Space and plumbing for a dishwasher. A large wooden island with space for four stools, a feature ceiling light above. A radiator and a side aspect bay window. A door leads through into the utility room.





Measurements have been taken into the bay.

Utility Room

10' 2" x 7' 11" (3.10m x 2.41m)

Tiled flooring, smooth walls and a smooth ceiling. Space and plumbing for a washing machine and tumble dryer. Base level units for storage, a grey worktop and a matching grey splashback. A side aspect window and a radiator. Doors leading to a small storage cupboard and the rear lobby.

Rear Lobby

A small rear lobby with a door giving access to a WC/Cloakroom and a uPVC door leading out into the garden.

WC/Cloakroom

6' 5" x 4' 3" (1.95m x 1.30m)

Tiled flooring, smooth walls and a smooth ceiling. A two piece white suite comprising a WC with a push button flush and a wall-mounted wash basin with a stainless steel mixer tap overtop. A tiled splashback behind the WC and wash basin. Ample space for coats and shoes. A side aspect window and a rear aspect window.

Reception/Bedroom Six

12' 2" x 10' 2" (3.70m x 3.11m)

Carpeted with smooth walls and a textured coved ceiling. A rear aspect window. Measurements have been taken into the recesses either side of the chimney breast.

FIRST FLOOR

First floor landing

A carpeted landing with smooth walls and a smooth ceiling. Doors leading off to the lounge, two bedrooms, the family bathroom and an additional WC. A further staircase leads to the second floor landing.





Lounge

16' 8" x 16' 1" (5.09m x 4.90m)

Carpeted with smooth walls and smooth coved ceiling. A front aspect bay window and an additional smaller front aspect window. A radiator and a feature multi-fuel log burner with a slate plinth and brick surround. Storage built into the recesses.

Measurements have been taken into the bay.

Bedroom Four

12' 2" x 10' 3" (3.70m x 3.13m)

Carpeted, smooth walls with picture rails and a smooth ceiling. A rear aspect window and a radiator.

Bedroom Five

15' 11" x 10' 6" (4.84m x 3.19m)

Wood effect flooring, smooth walls and a smooth ceiling with spotlights. Two side aspect windows and one rear aspect window. A hidden storage cupboard and a modern grey radiator. Loft access.

Family Bathroom

12' 10" x 7' 4" (3.90m x 2.24m)

Tiled flooring, fully tiled walls and a smooth ceiling with spotlights. A four piece white suite comprising a WC with a push button flush, a vanity wash basin with a stainless steel mixer tap overtop, a claw foot bath with a stainless steel mixer tap and rinser overtop and a walk-in shower cubicle with a thermostatic stainless steel rainfall shower inset and a glass sliding shower screen. A radiator and two side aspect opaque windows.

WC

A white WC with a push button flush.





SECOND FLOOR

Second Floor Landing

Carpeted with smooth walls and a smooth ceiling. Doors leading off to three bedrooms. Ample built in storage.

Bedroom One

13' 0" x 10' 8" (3.97m x 3.26m)

Carpeted, smooth walls with one feature wallpapered wall and a smooth ceiling. A rear aspect window and a radiator.

Bedroom Two

12' 5" x 9' 9" (3.79m x 2.98m)

Carpeted with smooth walls and a smooth ceiling. A front aspect window and a radiator.

Bedroom Three

9' 1" x 7' 3" (2.78m x 2.21m)

Carpeted with smooth walls and a smooth ceiling. A front aspect window, a radiator and loft access.





REAR GARDEN

Step out of the property onto an initial area of patio to the side of the property. Steps lead up to the main garden area and the path continues to a rear access gate. The garden is mainly laid to artificial lawn bordered by flower beds filled with well-established shrubbery. There is also a handy wooden shed for storage. The garden is fully enclosed by well maintained timber fencing and has recently been landscaped throughout.

FRONT GARDEN

A small forecourted front garden. Fully enclosed by brick walls and a pedestrian access gate. The front garden has recently been re-done and laid with new paving slabs, enhancing the curb appeal of the property! There is also a handy log store.

PERMIT

3 Parking Spaces

The property owners will be entitled to up to three permits, this includes a guest permit.











8 Plymouth Road

Approximate Gross Internal Area
2347 sq ft - 218 sq m



Not to Scale. Produced by The Plan Portal 2025
For Illustrative Purposes Only.



Chris Davies Estate Agents

Chris Davies Estate Agents, 24 High Street – CF62 7EA

01446 700007

barry@chris-davies.co.uk

www.chris-davies.co.uk/

HELPFUL INFORMATION – whilst we try to ensure our sales particulars are complete, accurate and reliable, if there is any point which is particularly important, please ask and we will be happy to check it, including specific information in respect of commuting links, surroundings, noise, views, or condition. For security purposes, applicants who wish to view will need to provide their name, address and telephone number. All measurements are approximate to the widest and longest points. Buyers are advised to instruct a solicitor to obtain verification of tenure and a surveyor to check that appliances, installations and services are in satisfactory condition.