





Cape Horn Cottage Well Road

East Aberthaw, Barry

Charming 2-bed cottage in village heart, historic allure with modern comfort. Featuring inglenook fireplace, double bedrooms, modern kitchen, shower/WC. Additional cwtch/2nd kitchen, large garden with hot tub & garage. Formerly part of Fonmon estate.

Council Tax band: E

Tenure: Freehold

EPC Energy Efficiency Rating: G

EPC Environmental Impact Rating: G

- A GLORIOUS AND HISTORIC COTTAGE
- STUNNING INGLENOOK FIREPLACE WITH BREAD OVEN
- TWO DOUBLE BEDROOMS WITH WARDROBES
- MODERN KITCHEN AND SHOWER ROOM/WC
- ADDITIONAL CWTCH/UTILITY/2ND KITCHEN SPACE
- EXCELLENT PARKING, DOUBLE GARAGE AND OUTHOUSES
- PICTURESQUE SOUTHERLY GARDEN
- HOT TUB, LARGE PET RUN, GAZEBO, SUMMER HOUSE
- EPC RATING OF G10





Lounge Dining Room

19' 1" x 16' 5" (5.82m x 5.00m)

A sumptuous living area with Oak flooring. The focal point is the magnificent Inglenook fireplace that has been swept in April 2024. It comprises a multi fuel burner and adjacent bread oven. It has cut stone sides and an Oak lintel. Separately, a glazed door leads out to the main garden area. Off the living area and raised is a dining space with window (with seat) looking on to the garden. Here there is a second fireplace with inset display shelf. Oil radiator, refitted fuse-box (2018) and gorgeous beamed ceiling.

Inner Hall Space

With a solid Oak flooring and complementing spiral staircase leading to the first floor. Column panelled doors access the kitchen and shower room whilst bi-folding Oak doors lead to the impressive main living room with dining area off.

Kitchen

12' 0" x 11' 3" (3.66m x 3.43m)

With a striking tiled flooring, the kitchen is beautifully and tastefully fitted and carved around the original stone walls and comes with heavy duty swing out space maximising units. The focal point is an oil fired Rayburn cooker which also fires the heating/radiators. There are 'Silestone' worktops, a Belfast sink inset 4 ring NEFF induction hob with cooker hood over, integral dishwasher and washing machine to remain. Magnificent exposed stone wall with inset side uPVC window. Feature beamed ceiling with skylight feature. Pantry style cupboard excluded from dimensions given.

Shower Room

6' 7" x 5' 10" (2.01m x 1.78m)

A modern twist is offered with this contemporary shower room which comprises a white WC, double shower cubicle with electric shower and basin with vanity cupboard under. Tiled flooring and walls, chrome heated towel rail and skylight window. Mirror and handy storage cupboard.





Lounge Dining Room

19' 1" x 16' 5" (5.82m x 5.00m)

A sumptuous living area with Oak flooring. The focal point is the magnificent Inglenook fireplace that has been swept in April 2024. It comprises a multi fuel burner and adjacent bread oven. It has cut stone sides and an Oak lintel. Separately, a glazed door leads out to the main garden area. Off the living area and raised is a dining space with window (with seat) looking on to the garden. Here there is a second fireplace with inset display shelf. Oil radiator, refitted fuse-box (2018) and gorgeous beamed ceiling.

Inner Hall Space

With a solid Oak flooring and complementing spiral staircase leading to the first floor. Column panelled doors access the kitchen and shower room whilst bi-folding Oak doors lead to the impressive main living room with dining area off.

Kitchen

12' 0" x 11' 3" (3.66m x 3.43m)

With a striking tiled flooring, the kitchen is beautifully and tastefully fitted and carved around the original stone walls and comes with heavy duty swing out space maximising units. The focal point is an oil fired Rayburn cooker which also fires the heating/radiators. There are 'Silestone' worktops, a Belfast sink inset 4 ring NEFF induction hob with cooker hood over, integral dishwasher and washing machine to remain. Magnificent exposed stone wall with inset side uPVC window. Feature beamed ceiling with skylight feature. Pantry style cupboard excluded from dimensions given.

Shower Room

6' 7" x 5' 10" (2.01m x 1.78m)

A modern twist is offered with this contemporary shower room which comprises a white WC, double shower cubicle with electric shower and basin with vanity cupboard under. Tiled flooring and walls, chrome heated towel rail and skylight window. Mirror and handy storage cupboard.





GARDEN

Effectively to the front of the property and accessed either spiral stone steps from Well Road or from the living room. There is great privacy and discreet areas comprising a pergola with hot tub (to remain), professionally built windproof gazebo, lawn, patio and summer house style construction which is insulated and access via double doors. An ideal office, craft area, storage facility or else. It measures approximately 9 foot by 7 foot and has a pitched roof and has electricity and Wi-Fi. To the side of the property there is a cleverly added pet run which is ideal for chickens, rabbits and so on. Outdoor sockets.

REAR GARDEN

Effectively to the side of the property and with areas bisecting the initial shared driveway. There is a raised vegetable bed 7ft 6ins x 6ft plus productive fruit trees - pear, plum, raspberries, blackcurrants and fig. Behind the garage is a further hidden shed along with two separate dry sheds that have been refurbished and improved. One is a great log store! Separately, a brick paviour path with planted area which leads to the alternative access door which in turn leads to the cwtch/utility. Here there is an outside tap and external socket.

DRIVEWAY

4 Parking Spaces

A majority block paved area (also some stone chippings) with off road parking for 4, perhaps 6, vehicles. This leads to the detached wooden built double garage

DOUBLE GARAGE

2 Parking Spaces


Approximately, 20 foot by 17 foot, this wooden built detached double garage has the benefit of electricity via its own consumer unit. The roof has been recently replaced.





Cape Horn Cottage

Approximate Gross Internal Area
1108 sq ft - 103 sq m

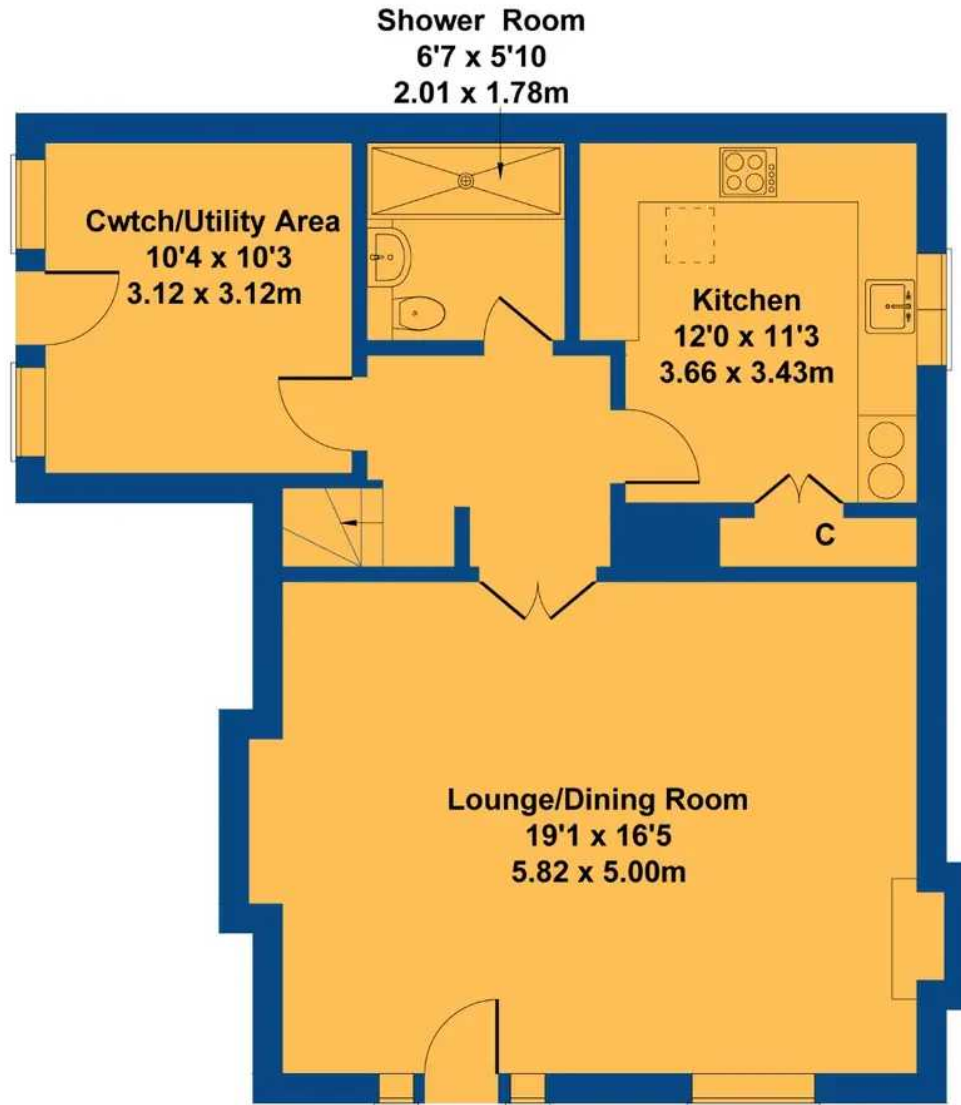


GROUND FLOOR



FIRST FLOOR

Not to Scale. Produced by The Plan Portal 2024
For Illustrative Purposes Only.

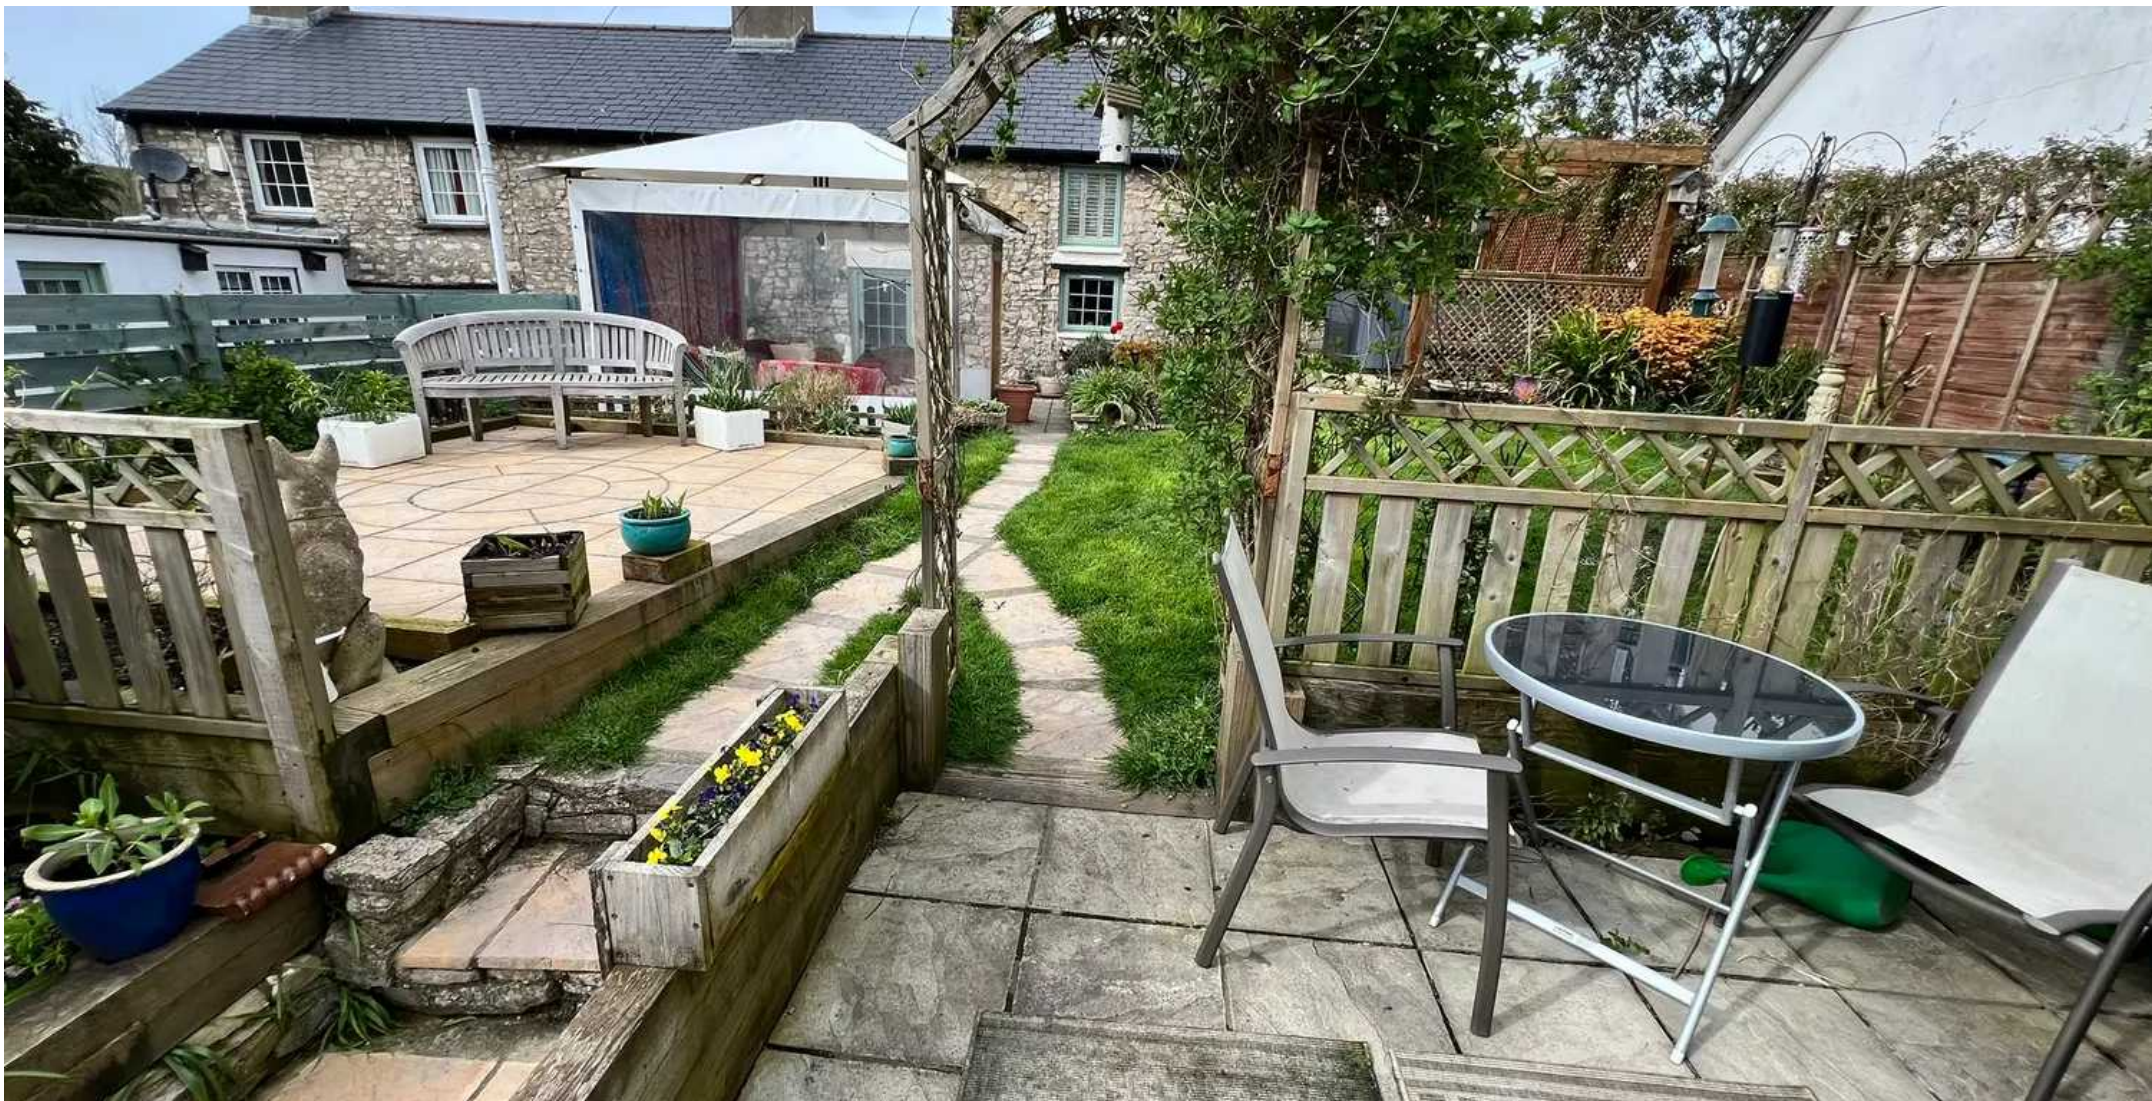

Chris Davies Estate Agents

Chris Davies Estate Agents, 29 Fontygary Road – CF62 3DS

01446 711900

rhoose@chris-davies.co.uk

www.chris-davies.co.uk/

HELPFUL INFORMATION – whilst we try to ensure our sales particulars are complete, accurate and reliable, if there is any point which is particularly important, please ask and we will be happy to check it, including specific information in respect of commuting links, surroundings, noise, views, or condition. For security purposes, applicants who wish to view will need to provide their name, address and telephone number. All measurements are approximate to the widest and longest points. Buyers are advised to instruct a solicitor to obtain verification of tenure and a surveyor to check that appliances, installations and services are in satisfactory condition.