



Kendal

£795 pcm

23 Sandes Court
Sandes Avenue
Kendal
Cumbria
LA9 4LN

A great opportunity to rent a well presented, two bedroom second floor (with lift) apartment located close to the town centre with allocated parking. Offered unfurnished Spacious living room, modern fitted bathroom and kitchen & bathroom.

- Two Bedroom Second Floor Apartment
- Great Central Location
- Spacious Lounge, Modern Fitted Kitchen & Bathroom
- Lift Access
- One Allocated Parking Space
- Offered Unfurnished
- Pets are Unable to be Accepted Due to the Lease
- No Smokers or Sharers
- Council Tax Band C
- Available Now & Long Term

Property Ref: KR0512





Lounge

What 3 Words: ///begin.food.unit

Location: Entering Kendal from the Windermere Road, go straight through the first traffic lights at Burneside Road. After keeping left on the corner, stay in the left hand lane and go through the traffic lights - Sandes Court can then be found on your immediate left.

Furnishings: This property is offered unfurnished. The property does have an integrated fridge & freezer and a freestanding washing machine included which is the landlords responsibility.

Services: Mains Electric, Gas, Water (Metered) and Drainage. Internet Speed: <https://checker.ofcom.org.uk/en-gb/broadband-coverage#pc=LA61RB&uprn=100110695355>

Viewings: Strictly by appointment with Hackney & Leigh -Kendal Office.

Ongoing Tenancy Management: Upon tenancy commencement the rent will be paid to Hackney & Leigh, and the day to day management, along with the maintenance, will be managed directly by the landlord.

Applying for a Tenancy: Tenancy Application Forms are available from any Hackney & Leigh office. Each application must be accompanied by payment of a Holding Deposit (one weeks rent) payable either by debit or credit card. This is paid to reserve the property and will be held by us for a period of 15 days unless we agree otherwise. All adults of 18yrs and over who will be living at the property will be asked to provide evidence of nationality and identity to validate their "Right to Rent" under the Immigration Act 2014.

Referencing: All applicants will be required to provide satisfactory references eg: employer, current landlord and two character references. For the self-employed, a reference from your accountant or solicitor will be required. A credit reference will be obtained for each applicant. Acceptance of references and the

offer of a tenancy is at our discretion

The Tenancy: The property will be let on a fixed term Assured Shorthold Tenancy for an initial period of 6 months. There is no automatic provision within the lease for early termination and the tenant is responsible for rent for the whole term. The tenant is responsible for Council Tax for the tenancy period and for all charges for water and sewerage, gas, electricity, telephone or other utility/service providers' charges supplied to the tenant during the tenancy.

Deposit & Rent: The successful Tenant will be required to pay a deposit (equal to a maximum of 5 weeks rent depending on the property). This will be held in accordance with the Tenancy Deposit Scheme Regulations and will be re-fundable at the end of the tenancy, subject to the property being left in a satisfactory condition. Rent is payable on or by each rent day and is payable by standing order. One month's rent in advance PLUS the deposit, is required at the time of signing the agreement. Please Note: It is NOT possible to use the deposit as rent for the final month.

Pets: Pets are unable to be accepted at this property. Pets may not be acceptable for a number of reasons including allergies/medical reasons, conditions within the property lease, lack of outside space, communal grounds or close proximity to a main road. Acceptance of a pet is subject to the Landlords discretion.

Insurance: It is the Tenants' responsibility to insure their own possessions. Tenants are strongly advised to take out accidental damage cover in respect of the Landlord's property and contents.


Energy Performance Certificate: The full Energy Performance Certificate is available on our website www.hackney-leigh.co.uk and also at any of our offices.

How to rent: Prospective tenants are advised to read the government's leaflet which is available here: <https://www.gov.uk/government/publications/how-to-rent>


For a Viewing Call 01539 792035



Kitchen

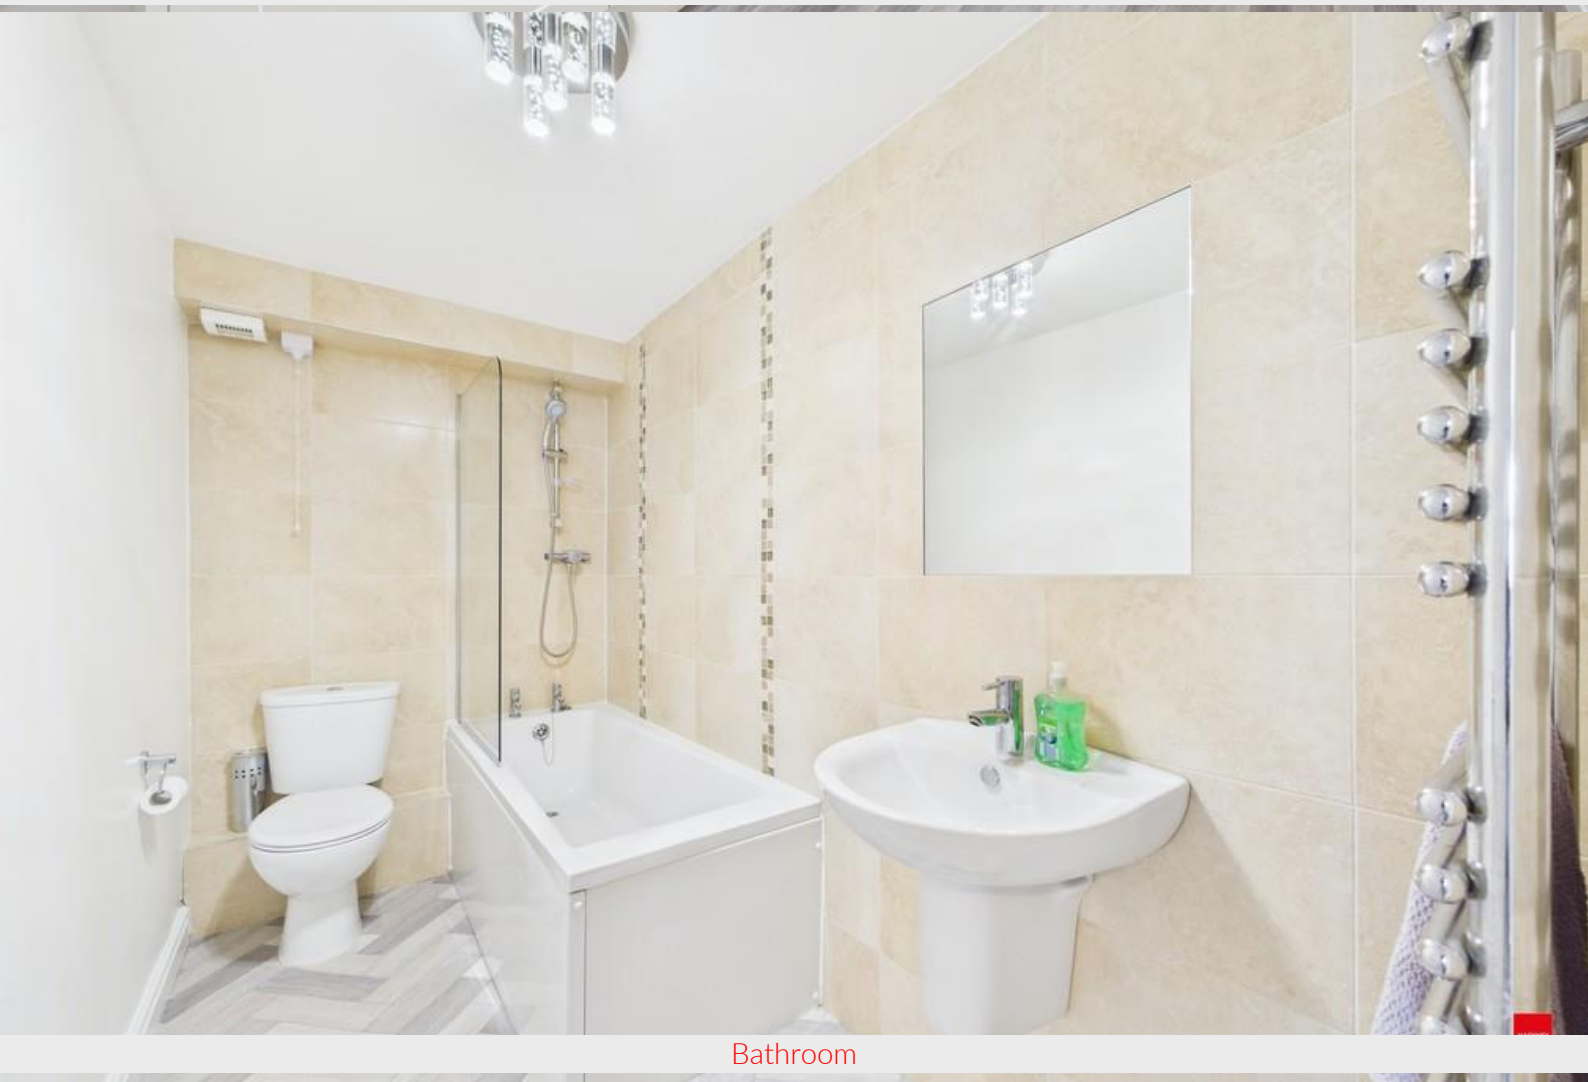

Bathroom

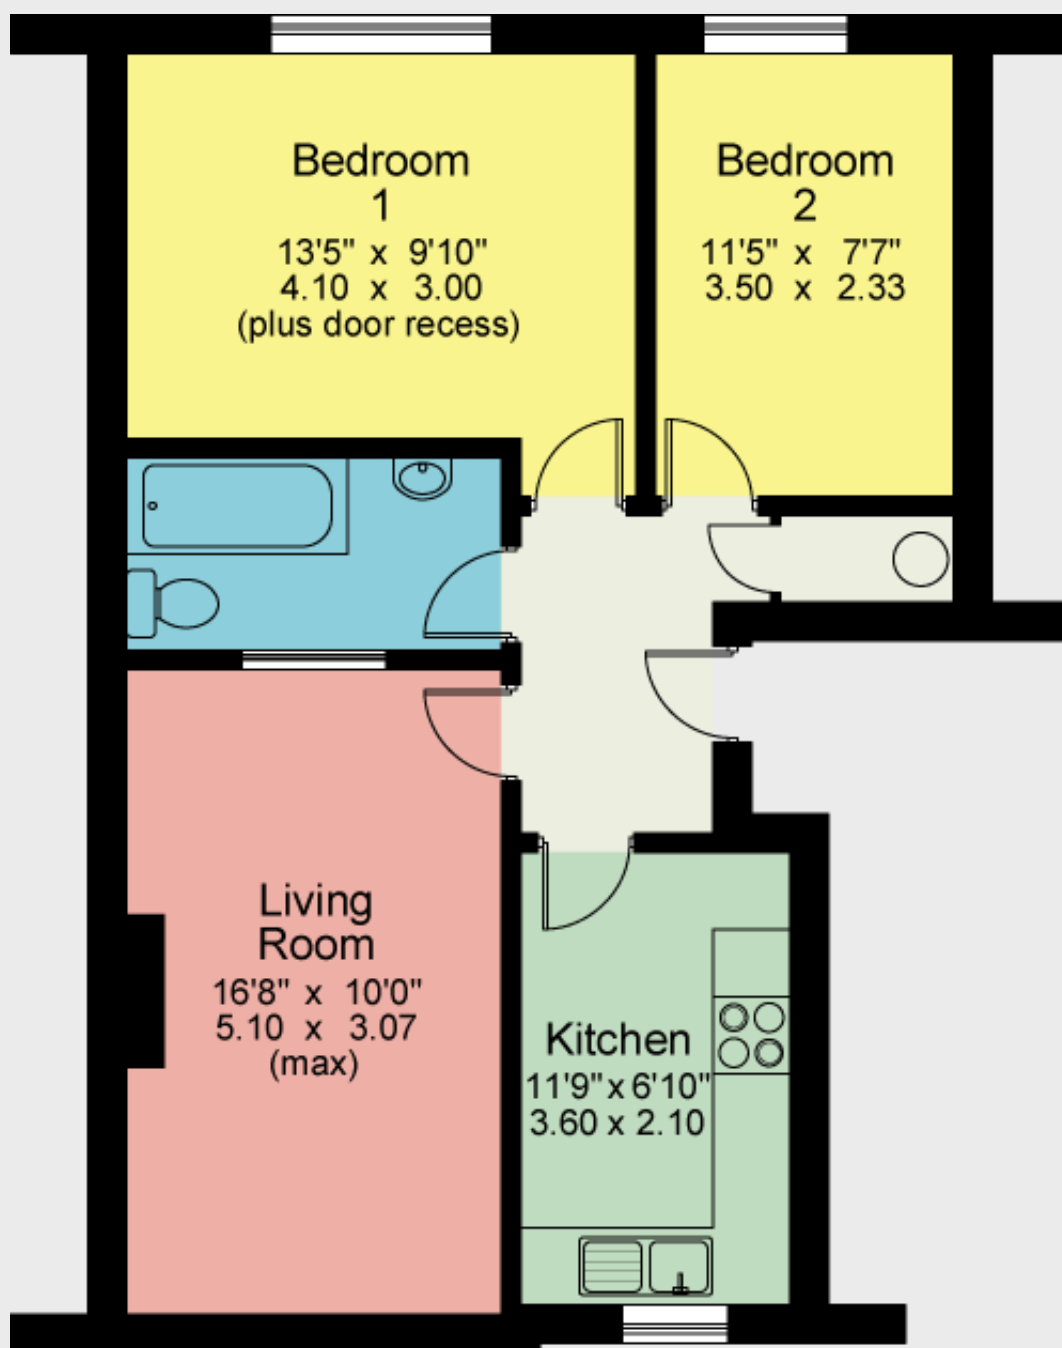

Approx Gross Floor Area = 611 Sq. Feet
= 56.8 Sq. Metres

For illustrative purposes only. Not to scale.

Sandes Avenue Kendal - Ref: KR0512

Property particulars and appointments to view are provided on the understanding that all negotiations are conducted through Hackney and Leigh Ltd. This information is provided for general guidance only. It does not form part of any contract or agreement and no guarantee of accuracy is given. Prospective tenants should make their own enquiries as to the suitability or otherwise of the property. No responsibility can be accepted for any loss or expense incurred in viewing or in the event of a property being let or withdrawn. Please contact us to confirm the property's availability, especially if travelling some distance.