

Kendal Road

£725,000

Manesty, Fellside, Kendal Road, Bowness-on-Windermere,
Cumbria, LA23 3FS

Located on a small quiet cul de sac and only a short walk into the centre of Bowness, this 3 bedroomed detached house is offered in first rate order with glimpses of the Lake. Driveway parking, garden and integral garage. A new roof has been installed in October 2025.

Quick Overview

3 Bedroomed detached house
Sitting room with balcony
Peaceful location set back from Bowness on
Windermere village
Front/rear gardens and undercroft
Glimpses of Lake Windermere and the Lakeland
fells
Close to village amenities
Well presented with modern appliances
2 bath/shower rooms
Private driveway and garage
Superfast fibre broadband available



3



1



1



D



Superfast
Fibre
Broadband



Private driveway
& garage

Property Reference: W6068



Sitting Room



Kitchen



Kitchen



Kitchen

Location: Located in a well regarded, quiet area on the outskirts of Bowness conveniently situated within walking distance for the village amenities.

From St Martins Square, next to St Martins church in the centre of Bowness proceed out of the village on the A5074 (Kendal Road) towards the Lyth Valley. Pass the entrance to the Parklands Country Club on your right hand side and the entrance to Fellside can be found a little further up the road on the left. Manesty is the 3rd property on the left hand side.

Property Overview: Private, conveniently located and beautifully presented! With accommodation arranged over 2 floors, interestingly the house is an "upside down" property with the main living space at the top to take advantage of the Lakeland views.

Entering the property into the entrance hall it quickly becomes apparent that this house has space and plenty of natural light. The entrance hall offers a cloakroom with WC and washbasin and leads you to the rest of the spacious accommodation. On the ground floor is access to the large single garage with plumbing for washing machine and dryer. You then lead to bedroom 1 with a built in walk-in wardrobe and an ensuite bathroom comprising of a 3 piece white suite including bath, WC and washbasin with vanity unit. Bedroom 3 also includes an ensuite shower room with walk-in shower, WC and washbasin. The additional under stairs storage cupboard completes the ground floor.

Moving up to the first floor, is the main living accommodation with the dual aspect sitting room including gas fireplace with marbled hearth and surround. Plus access to the balcony area looking out to the beautiful Lakeland fells and lake Windermere. Bedroom 2, again dual aspect, is a light and airy room also having views to the lake and surrounding fells. Moving into the breakfast kitchen, the modern appliances consist of built in wall and base units, dishwasher, BOSCH oven and induction hob with extractor over and a large central island unit. Finishing off the first floor with a separate WC and washbasin.

Manesty has the wonderful added bonus of having a balcony, front and rear gardens, off road parking, single garage and undercroft to the rear. This property would be a perfect main residence, second home or holiday let.

Accommodation: (with approximate measurements)

Ground Floor:

Entrance Hall 12' 1" x 4' 2" (3.68m x 1.27m)

Garage 17' 0" x 10' 8" (5.18m x 3.25m)

Understairs Cupboard



Sitting Room



Balcony



Bedroom 1



Bedroom 2



Bedroom 3



Bedroom 1

Bedroom 1 13' 6" x 13' 0" (4.11m x 3.96m)

Bedroom 3 13' 0" x 9' 3" into bay (3.96m x 2.82m)

First Floor:

Sitting Room 17' x 13' 0" (5.18m x 3.96m)

Balcony 11' 7" x 2' 9" (3.53m x 0.84m)

Bedroom 2 14' 7" x 9' 5" (4.44m x 2.87m)

Kitchen 17' 0" x 10' 6" (5.18m x 3.2m)

WC

Property Information:

Outside: Driveway parking for 3 to 4 cars, tiered gardens with paved patio. Useful undercroft storage with gas boiler.

Services: Mains gas, electricity, water and drainage. Gas fired central heating to radiators and uPVC double glazed windows and doors.

Tenure: Freehold. Vacant possession upon completion.

Council Tax: Westmorland and Furness Council - Band G.

Viewings: Strictly by appointment with Hackney & Leigh Windermere Sales Office.

Energy Performance Certificate: The full Energy Performance Certificate is available on our website and also at any of our offices.


What3Words: [///portfolio.took.com/plans](https://portfolio.took.com/plans)

Notes: *Checked on <https://www.openreach.com/> 28th March 2024 - not verified.

Anti-Money Laundering Regulations: Please note that when an offer is accepted on a property, we must follow government legislation and carry out identification checks on all buyers under the Anti-Money Laundering Regulations (AML). We use a specialist third-party company to carry out these checks at a charge of £42.67 (inc. VAT) per individual or £36.19 (incl. vat) per individual, if more than one person is involved in the purchase (provided all individuals pay in one transaction). The charge is non-refundable, and you will be unable to proceed with the purchase of the property until these checks have been completed. In the event the property is being purchased in the name of a company, the charge will be £120 (incl. vat).



Front Garden

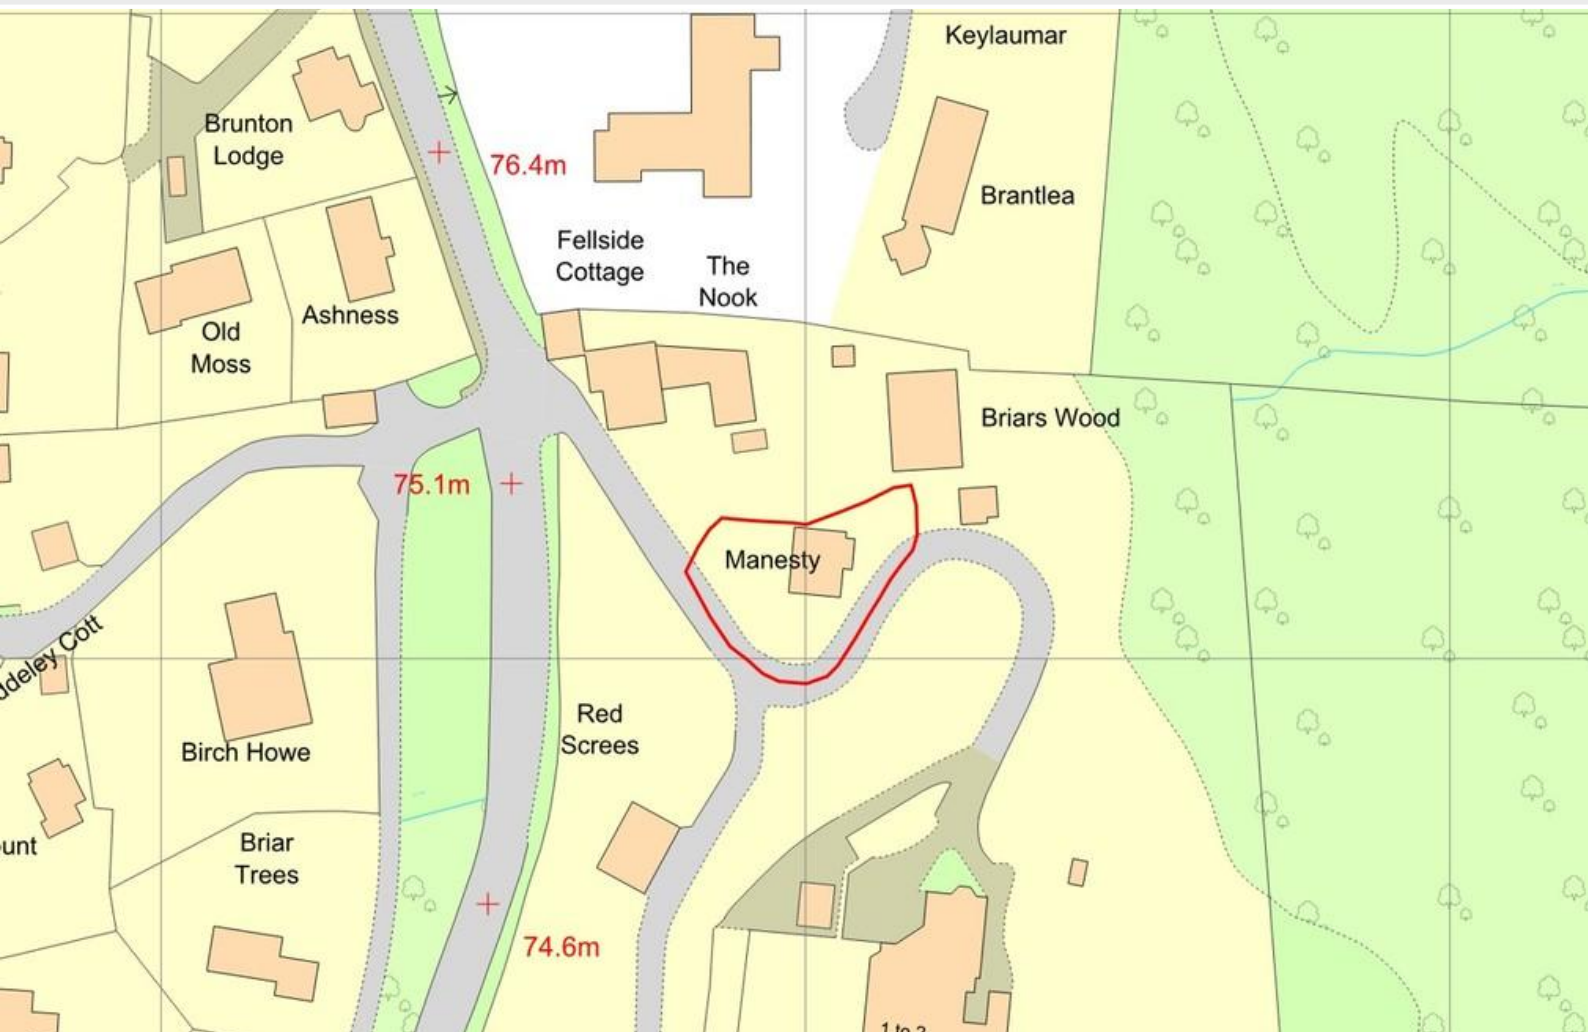

Ordnance Survey Plan: 01157550



Driveway



Front Garden

Request a Viewing Online or Call 015394 44461

Meet the Team

Mike Graham F.N.A.E.A.

Manager & Property Valuer

Tel: 015394 44461

mikegraham@hackney-leigh.co.uk



Hayley Wilson

Assistant Manager & Property Valuer

Tel: 015394 44461

windermersales@hackney-leigh.co.uk



Jacqui Todd

Sales Team

Tel: 015934 44461

windermersales@hackney-leigh.co.uk



Shirley Crisp

Viewing Team

Tel: 015934 44461

windermersales@hackney-leigh.co.uk



Jan van Stipriaan

Viewing Team

Tel: 015934 44461

windermersales@hackney-leigh.co.uk



Sarah McAlister

Lettings Manager

Tel: 015394 40060

lettings@hackney-leigh.co.uk



Viewings available 7 days a week
including evenings with our
dedicated viewing team
Call **015394 44461** or request
online.



Need help with **conveyancing**? Call us on: **01539 792032**



Can we save you money on your **mortgage**? Call us on: **01539 792033**

Hackney & Leigh Ltd Ellerthwaite Square, Windermere, Cumbria, LA23 1DU | Email: windermersales@hackney-


Manesty, Fellside, Kendal Road, Bowness-on-Windermere, LA23

Approximate Area = 1457 sq ft / 135.3 sq m


Garage = 184 sq ft / 17 sq m

Total = 1641 sq ft / 152.3 sq m

For identification only - Not to scale

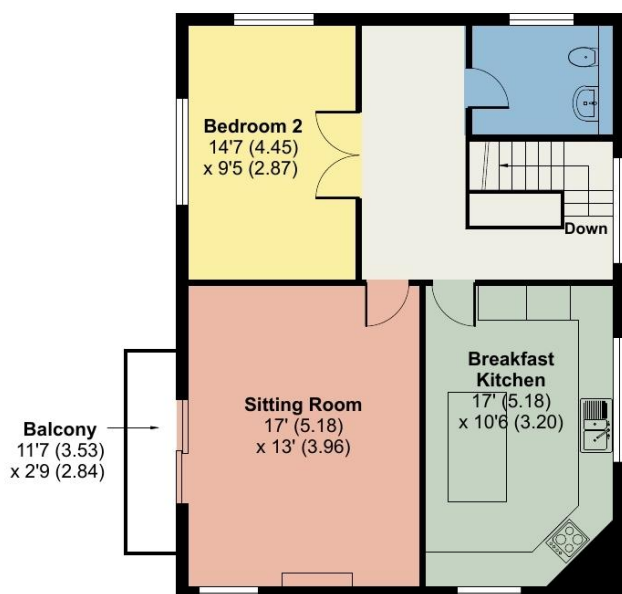

FIRST FLOOR

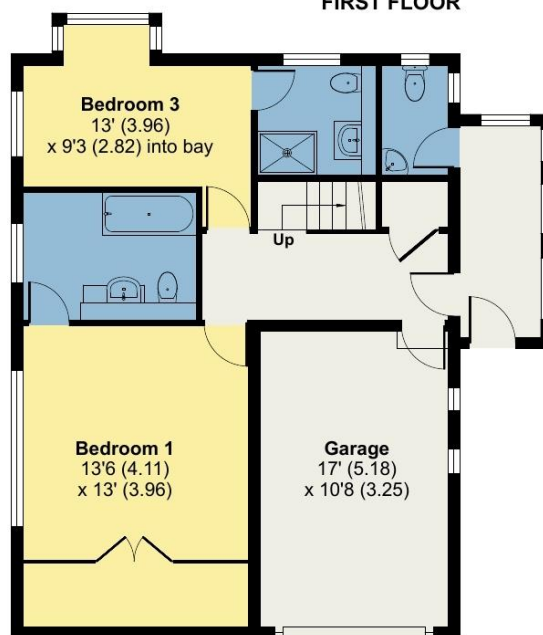

GROUND FLOOR



Floor plan produced in accordance with RICS Property Measurement Standards incorporating International Property Measurement Standards (IPMS2 Residential). © nichecom 2024. Produced for Hackney & Leigh. REF: 1105437

All permits to view and particulars are issued on the understanding that negotiations are conducted through the agency of Messrs. Hackney & Leigh Ltd. Properties for sale by private treaty are offered subject to contract. No responsibility can be accepted for any loss or expense incurred in viewing or in the event of a property being sold, let, or withdrawn. Please contact us to confirm availability prior to travel. These particulars have been prepared for the guidance of intending buyers. No guarantee of their accuracy is given, nor do they form part of a contract. *Broadband speeds estimated and checked by <https://checker.ofcom.org.uk/en-gb/broadband-coverage> on 21/10/2025.

Request a Viewing Online or Call 015394 44461