



## Lake Windermere

**£445,000**

40 Windermere Apartments  
Windermere Marina Village  
Bowness On Windermere  
Cumbria  
LA23 3JQ

A fabulously appointed 2 bedroomed luxury ground floor apartment, ideally to be sold as an on-going holiday let complete with all the furniture furnishings and future bookings.

Large terrace to the front, 2 bedrooms (2 en-suite) and good sized open plan living area and kitchen. All with a southerly aspect.

Property Ref: W5138







Dining Room



Kitchen

For a Viewing Call 015394 44461






Living Room



Bedroom 2

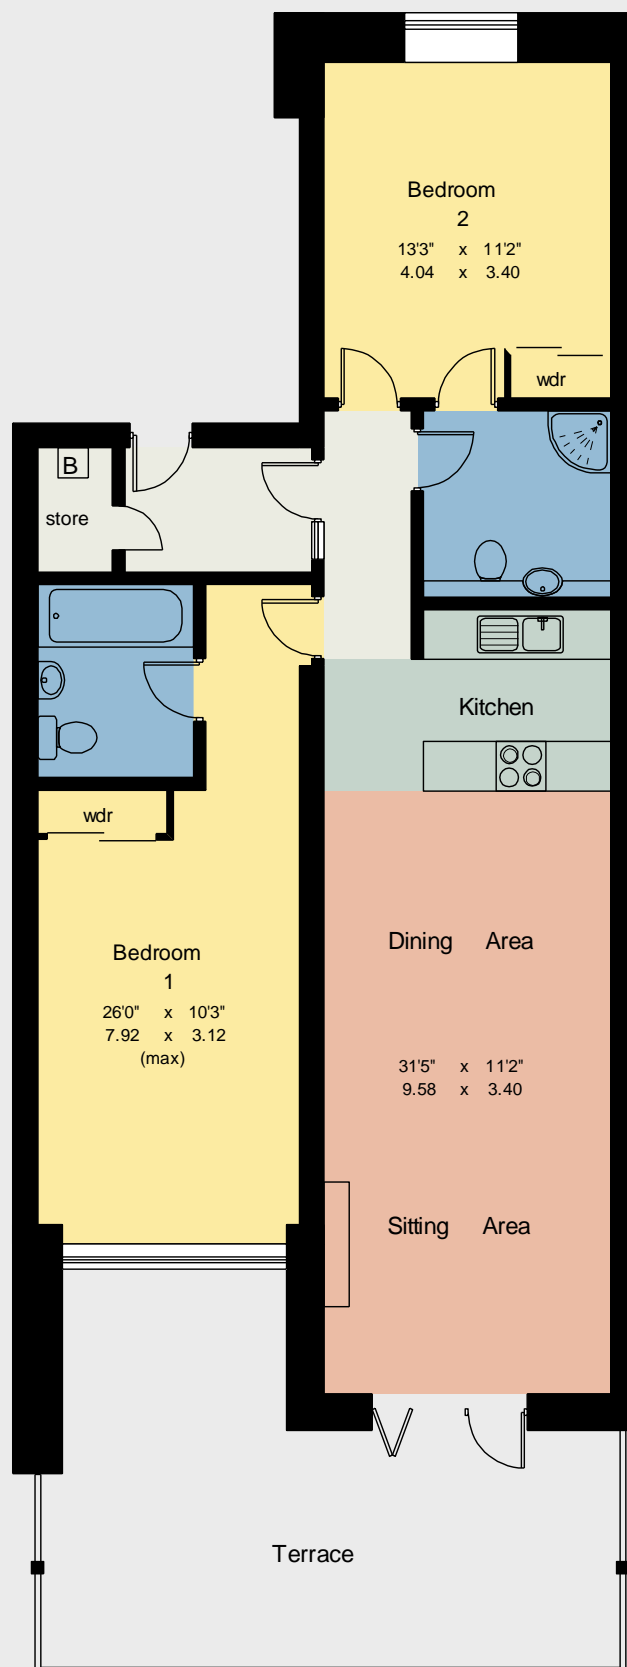

Ground Floor

Approx Gross Floor Area = 983 Sq. Feet  
(Excl. Terrace) = 91.12 Sq. Metres

For illustrative purposes only. Not to scale.

All permits to view and particulars are issued on the understanding that negotiations are conducted through the agency of Messrs. Hackney & Leigh Ltd. Properties for sale by private treaty are offered subject to contract. No responsibility can be accepted for any loss or expense incurred in viewing or in the event of a property being sold, let, or withdrawn. Please contact us to confirm availability prior to travel. These particulars have been prepared for the guidance of intending buyers. No guarantee of their accuracy is given, nor do they form part of a contract.