




De Havilland Way, Abbots Langley

In Excess of £329,950

proffitt  
& holt





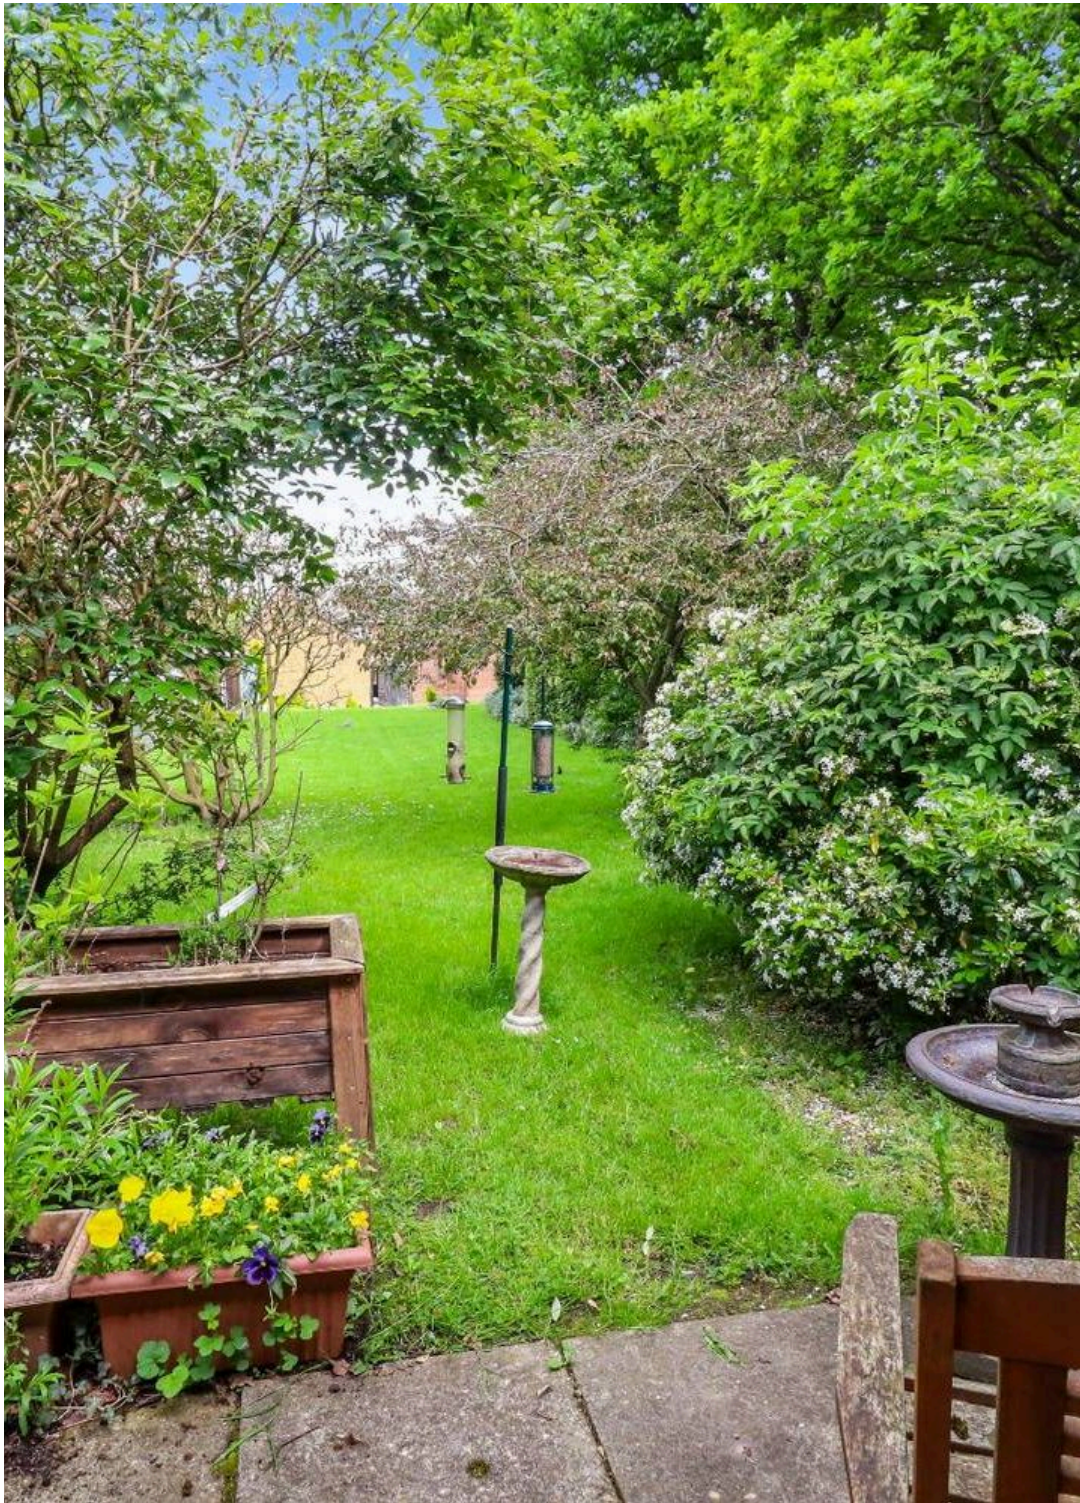

## De Havilland Way

Abbots Langley

NO UPPER CHAIN.

Situated within this established residential development, is this two double bedroom, over 60's retirement bungalow in the highly sought after village of Abbots Langley.

The internal accommodation comprises, large living/dining room, kitchen with plenty of cupboard and worktop space, a shower room and two double bedrooms.

Externally, the communal gardens to the rear are beautifully maintained and offer a quiet and relaxing space to sit and enjoy.

Further benefits include communal gardens, ample communal parking, and a communal laundry room.

Council Tax Band: D

Tenure: Leasehold

EPC - Energy Efficiency Rating: C

EPC Environmental Impact Rating: C







## De Havilland Way

### Abbots Langley

Abbots Langley has a number of local shops catering for most daily requirements, while for a more comprehensive range of shopping facilities and amenities, the larger towns of Watford and Hemel Hempstead are within a drive of approximately three miles.

For the commuter, both Kings Langley mainline station and Watford Junction mainline station provide a service to London Euston and Junction 20 of the M25 is a distance of approximately two miles.

- NO UPPER CHAIN
- Communal Gardens
- Sought After Location
- Communal Laundry Room
- Warden Assisted
- Over 60s
- Ample Communal Parking







## General Information

### Services

Mains electricity, water and drainage are understood to be available to the property. Telephone is subject to telephone installer's transfer regulations.

### Fixtures and Fittings

All fixtures and fittings are expressly excluded from the sale, unless specifically mentioned herein.


**For broadband and mobile speeds see:**

<https://www.ofcom.org.uk/phones-and-broadband/coverage-and-speeds/ofcom-checker/>







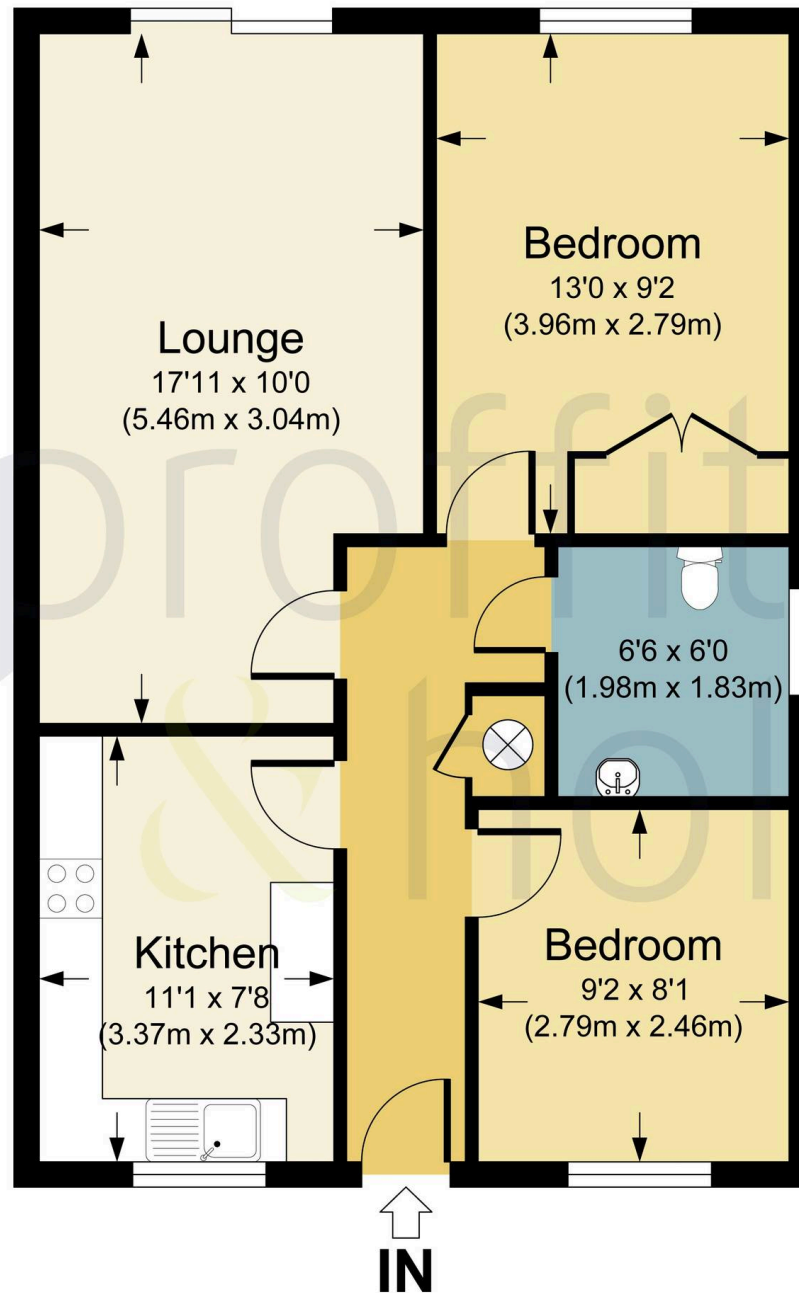

DE HAVILLAND WAY, WD5

APPROX. GROSS INTERNAL FLOOR AREA 569.94 SQ FT / 52.95 SQ M.

PHOLTKL: THIS IMAGE IS ILLUSTRATIVE ONLY - NOT TO SCALE. COPYRIGHT: THE IMAGE TAILOR LTD. 2024.







## Proffitt & Holt

14 High Street, Abbots Langley – WD5 0AR

01923 270444 • [strlangleys@proffitt-holt.co.uk](mailto:strlangleys@proffitt-holt.co.uk) • [www.proffitt-holt.co.uk/](http://www.proffitt-holt.co.uk/)

