

Symonds  
& Sampson

Waytown  
Bridport, Dorset



# Waytown

Bridport  
Dorset DT6 5LF

Charming detached three bedroom cottage in wonderful rural location with huge potential all set in 0.347 acres



- Potential property
- Private parking
- Countryside views
  - 0.347 acres

Guide Price £550,000

Freehold

Bridport Sales  
01308 422092  
[bridport@symondsandsampson.co.uk](mailto:bridport@symondsandsampson.co.uk)



## THE DWELLING

Lambrook cottage is all about position and potential. The property lies in some glorious rolling countryside to the north of Bridport surrounded by open countryside. The property was originally a cottage that has over the years been substantially enlarged however it is now in need of refurbishment. Given the size of the plot, it is anticipated that the next owner will want to substantially remodel and enlarge the property subject to obtaining the necessary planning consents. As the property is not listed this really is an outstanding opportunity.

## ACCOMMODATION

The accommodation is arranged as following. On the ground floor, the original sitting room and dining room are arranged either side of hallway to the front behind which there is a substantial kitchen running along the rear of the property with, to one end, a conservatory and to the other a wet room, a utility room and a study/garden room. Upstairs there are three bedrooms served by both a WC and a bathroom. The property has a newly installed private drainage system that complies to the 2020 binding regulations and mains water is also newly installed.

## OUTSIDE

To the front of the property a pedestrian gate gives way to a paved path that leads up to the front door. On the south side of the cottage there is a paved terrace. On the east side of the property, there is a vehicular access that flows through to a substantial area of hardstand which leads up to the cottage and provides parking/turning for any number of cars. The vast majority of the garden lies on this side of the cottage and is for the most part laid to lawn bordered by the village brook, hence the name. Within the gardens there is a useful summer house and the plot it all extends to 0.347 acres.

## SITUATION

Waytown is a small hamlet a short distance from the larger village of Netherbury which is in a designated conservation area comprising mainly period stone houses and cottages for which the area is well known. It has a church and village hall and the 'Hare and Hounds' public house can be found in Waytown. Beaminstor to the north offers many facilities including a good range of shops, churches, post office, library, two schools, health centres, other professional services and many social and sporting facilities. The market

town of Bridport lies approximately 4 miles to the South. Bridport has a history of rope-making and is now a gateway to the Jurassic, World Heritage coastline at nearby West Bay. It has a variety of independent shops, supermarkets, public houses and restaurants catering for a range of tastes and excellent arts and music events.

## DIRECTIONS

What3words///alarmed.cheat.elections

## SERVICES

Mains electricity and water. Private treatment plant for drainage and an oil fired AGA in the kitchen for heating.

Broadband - Standard speed available.

Mobile - Indoor is very limited coverage and outdoors is good.

<https://checker.ofcom.org.uk/>

Council Tax Band: E (Dorset Council - 01305 25010)  
EPC: F







# Lambrook Cottage, Waytown, Bridport

Approximate Area = 1494 sq ft / 138.7 sq m

For identification only - Not to scale

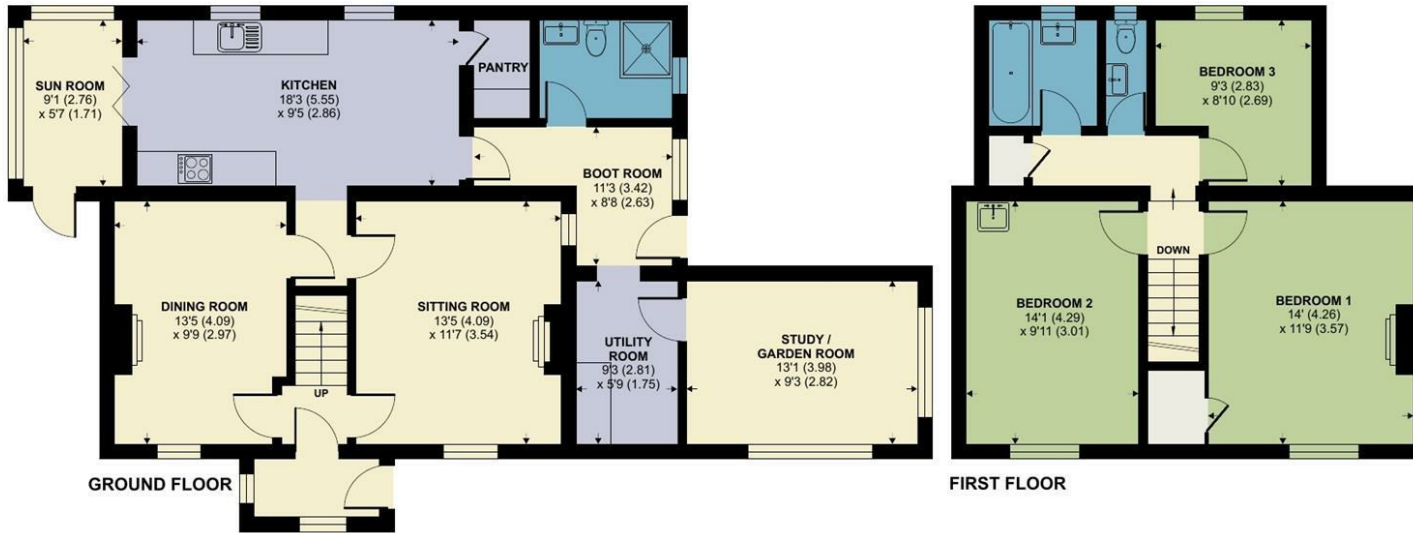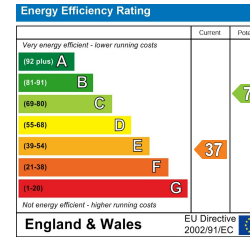

Floor plan produced in accordance with RICS Property Measurement 2nd Edition, Incorporating International Property Measurement Standards (IPMS2 Residential). © nichecom 2025. Produced for Symonds & Sampson. REF: 1269842



Bridport/SA/01042025



01308 422092

bridport@symondsandsampson.co.uk  
Symonds & Sampson LLP  
23, South Street,  
Bridport, Dorset DT6 3NU



Important Notice: Symonds & Sampson LLP and their Clients give notice that: 1. They have no authority to make or give any representations or warranties in relation to the property. These particulars do not form part of any offer or contract and must not be relied upon as statements or representations of fact. 2. Any areas, measurements or distances are approximate. The text, photographs and plans are for guidance only and are not necessarily comprehensive. It should not be assumed that the properties have all necessary planning, building regulation or other consents and Symonds and Sampson LLP have not tested any services, equipment or facilities. 3. We have not made any investigation into the existence or otherwise of any issues concerning pollution of the land, air or water contamination and the purchaser is responsible for making his/her own enquiries in this regard. 4. The property is sold subject to and with the benefit of all existing wayleaves, easements and rights of way whether public or private, specifically mentioned or not. The vendors shall not be required to define any such rights, privileges or advantages.

**SALES | LETTINGS | AUCTIONS | FARMS & LAND | COMMERCIAL | NEW HOMES | PLANNING & DEVELOPMENT**