



LDG

OVAL ROAD
Camden



Oval Road







| ADDRESS | POSTCODE | LOCAL AUTHORITY | RENT |
|-------------------|----------|-----------------|-----------------|
| Oval Road, Camden | NW1 7DE | Camden | £1,600 Per Week |

THE SPACE

Situated on the 4th floor of a highly desirable development, this loft-style apartment boasts generous lateral living space and a sizeable private terrace offering captivating southern views of the Regents Canal. The spacious accommodation includes three double bedrooms, two bathrooms, and an impressive open-plan reception room, with all rooms connecting to the terrace. The property has newly installed wooden flooring throughout, features air-conditioning and electric blinds and the additional benefits of a 24 hour porter.

Nestled serenely at the northern end of Oval Road, the property enjoys a tranquil location while remaining conveniently close to the vibrant offerings of Camden. Within a short stroll, you can indulge in the lush greenery of Primrose Hill and explore the eclectic array of local shops.

| ACCOMMODATION & FEATURES | COMMUTE | ON YOUR DOORSTEP |
|---|---------------------|---|
| <ul style="list-style-type: none">• Large Terrace• Three Bedrooms• Two Bathrooms• Open Plan Kitchen Reception Room• Wood Floors• Air Conditioning• Electric Blinds and Curtains• 24 Hour Concierge | Camden Station 600m | Camden Market The Roundhouse The Regents Canal Primrose Hill |


Specifics

Oval Road

The Henson

Approximate Gross Internal Area = 131.6 sq m / 1416 sq ft

Floor Plan

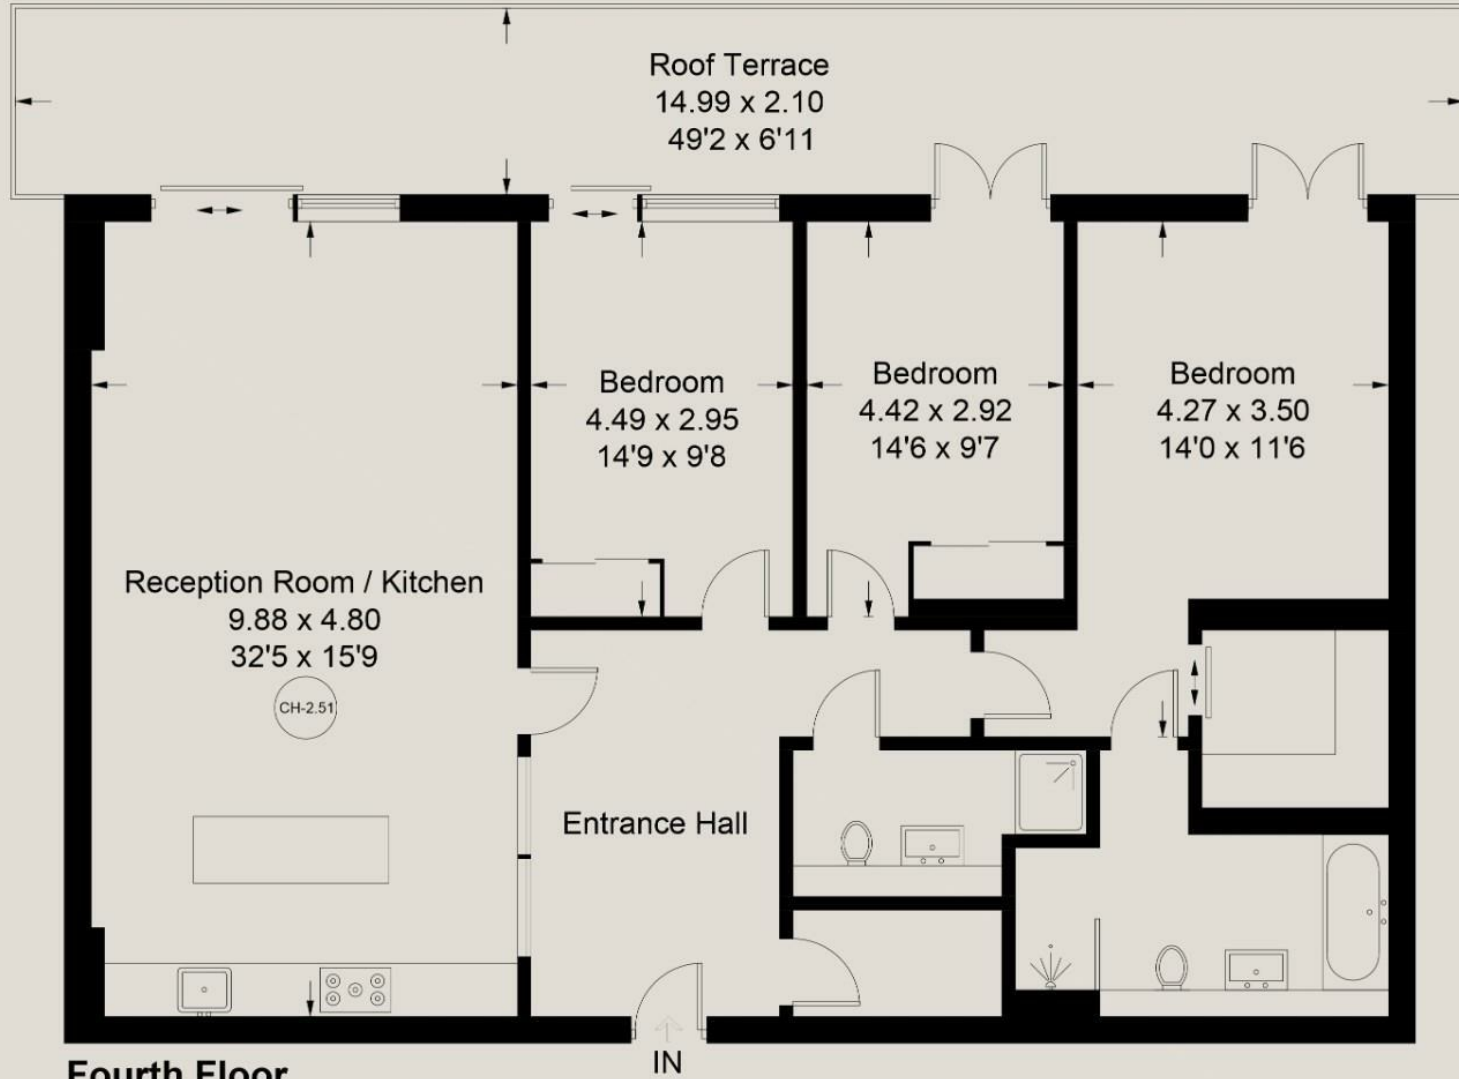

Fourth Floor

Illustration for identification purposes only, measurements are approximate, not to scale. floorplansUsketch.com © (ID993593)

Ready to talk?



**MAX
CHAUDRY**

DD: 020 7291 0998
M: 07756 873938
E: max@ldg.co.uk



**VAS
VASILOKONSTANTAKIS**

DD: 020 7292 0990
M: 07809 410 252
E: vas@ldg.co.uk



**THEMIS
POLLALIS**

DD: 020 4513 6751
M: 07809 410 182
E: themis@ldg.co.uk

LDG | www.ldg.co.uk
53 Great Titchfield Street
London, W1W 7JP

Oval Road

