



A BRIGHT AND WELL-APPOINTED TWO BEDROOM, TWO BATHROOM APARTMENT

Myrtleside Close, Northwood, HA6 2XQ

ROBSONS

A BRIGHT AND WELL-APPOINTED TWO BEDROOM, TWO BATHROOM APARTMENT

Myrtle Side Close, Northwood, HA6 2XQ

**TWO BEDROOMS • TWO BATHROOMS •
LARGE RECEPTION ROOM • KITCHEN •
PRIVATE BALCONY • LIFT ACCESS • LONG
LEASE • GARAGE IN NEARBY BLOCK**

Description

Positioned in a popular private development close to the centre of Northwood, this fantastic two-bedroom, two-bathroom spacious apartment has the benefit of a private balcony accessed via the principal bedroom, a long lease and a share of freehold.

The apartment is accessed via a lift in the block, and comprises a well appointed kitchen, a large versatile reception room with a double aspect, and a garage in a nearby block.





Northwood provides a range of shopping facilities including Waitrose supermarket, a variety of restaurants and other amenities with the Metropolitan Line station providing access to Baker Street and the City. There is a plethora of state and private schooling together with a wide choice of recreational facilities, which include golf courses and fitness centres. The M1, M40 and M25 motorways are also accessible.

NB this property is situated within the proximity of the ULEZ, if your vehicle does not comply charges may apply.

Additional Information

Tenure: Leasehold

Lease: 900+ years

Service Charge: Approx. £246.00 p/m

Local Authority: London Borough of Hillingdon

Council Tax Band: F

Energy Efficiency Rating: TBC

For additional information, please refer to www.robsonswb.com or call us on: 01923 835355.



Approximate Gross Internal Area = 104.4 sq m / 1,124 sq ft
Garage = 12.7 sq m / 137 sq ft
Total = 117.1 sq m / 1,261 sq ft

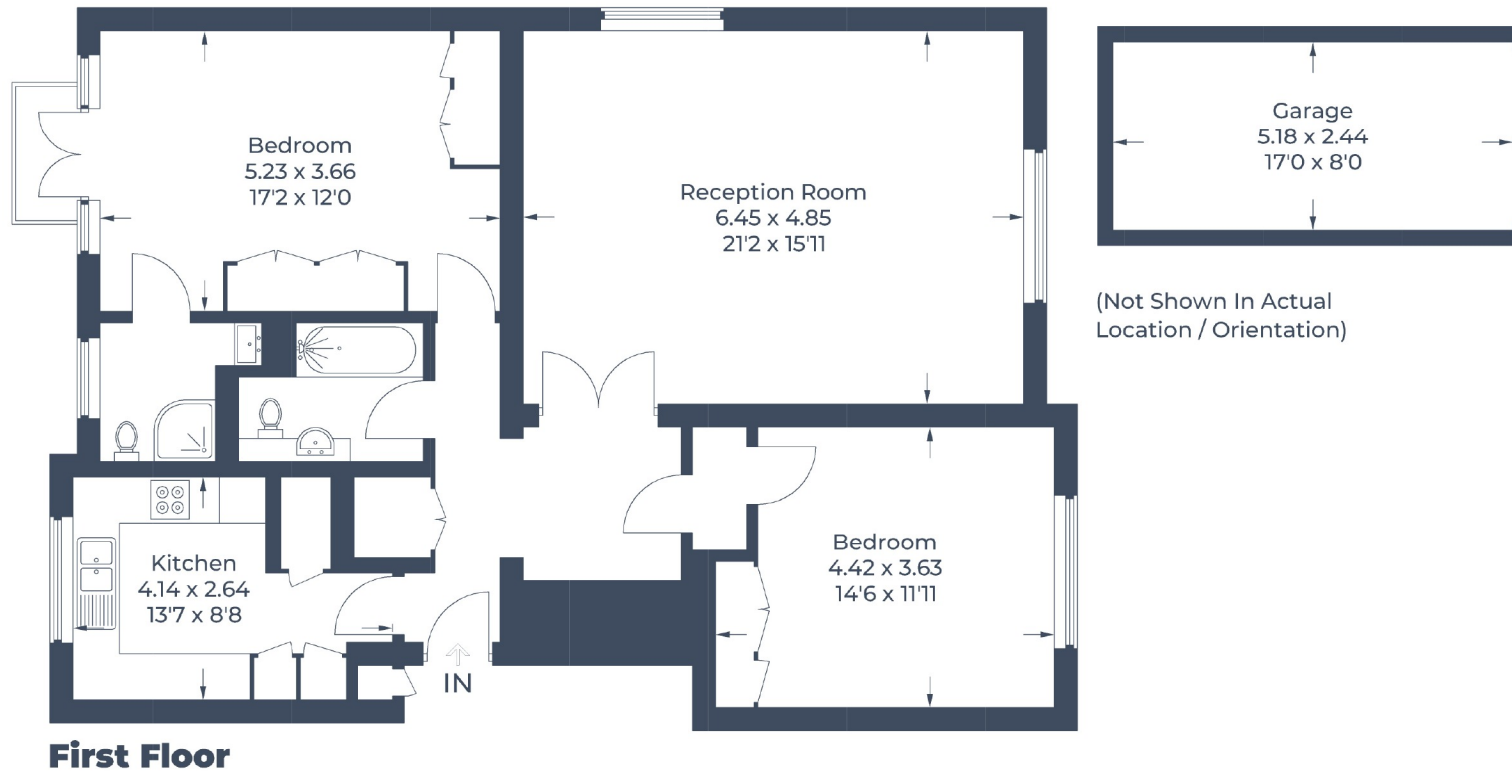


Illustration for identification purposes only,
measurements are approximate, not to scale.
© CJ Property Marketing Produced for Robsons

ROBSONS

7 Clive Parade, Northwood, HA6 2QF
Tel: 01923 835355 Email: northwood@robsonsweb.com
www.robsonsweb.com

Important notice: Robsons, their clients and any joint agents give notice that 1: They are not authorised to make or give any representations or warranties in relation to the property either here or elsewhere, either on their own behalf or on behalf of their client or otherwise. They assume no responsibility for any statement that may be made in these particulars. These particulars do not form part of any offer or contract and must not be relied upon as statements or representations of fact. 2: Any areas, measurements or distances are approximate. Plot sizes and dimensions are taken from Promap and are approximate. The text, photographs and plans are for guidance only and are not necessarily comprehensive. It should not be assumed that the property has all necessary planning, building regulation or other consents and Robsons have not tested any services, equipment or facilities. Purchasers must satisfy themselves by inspection or otherwise.